
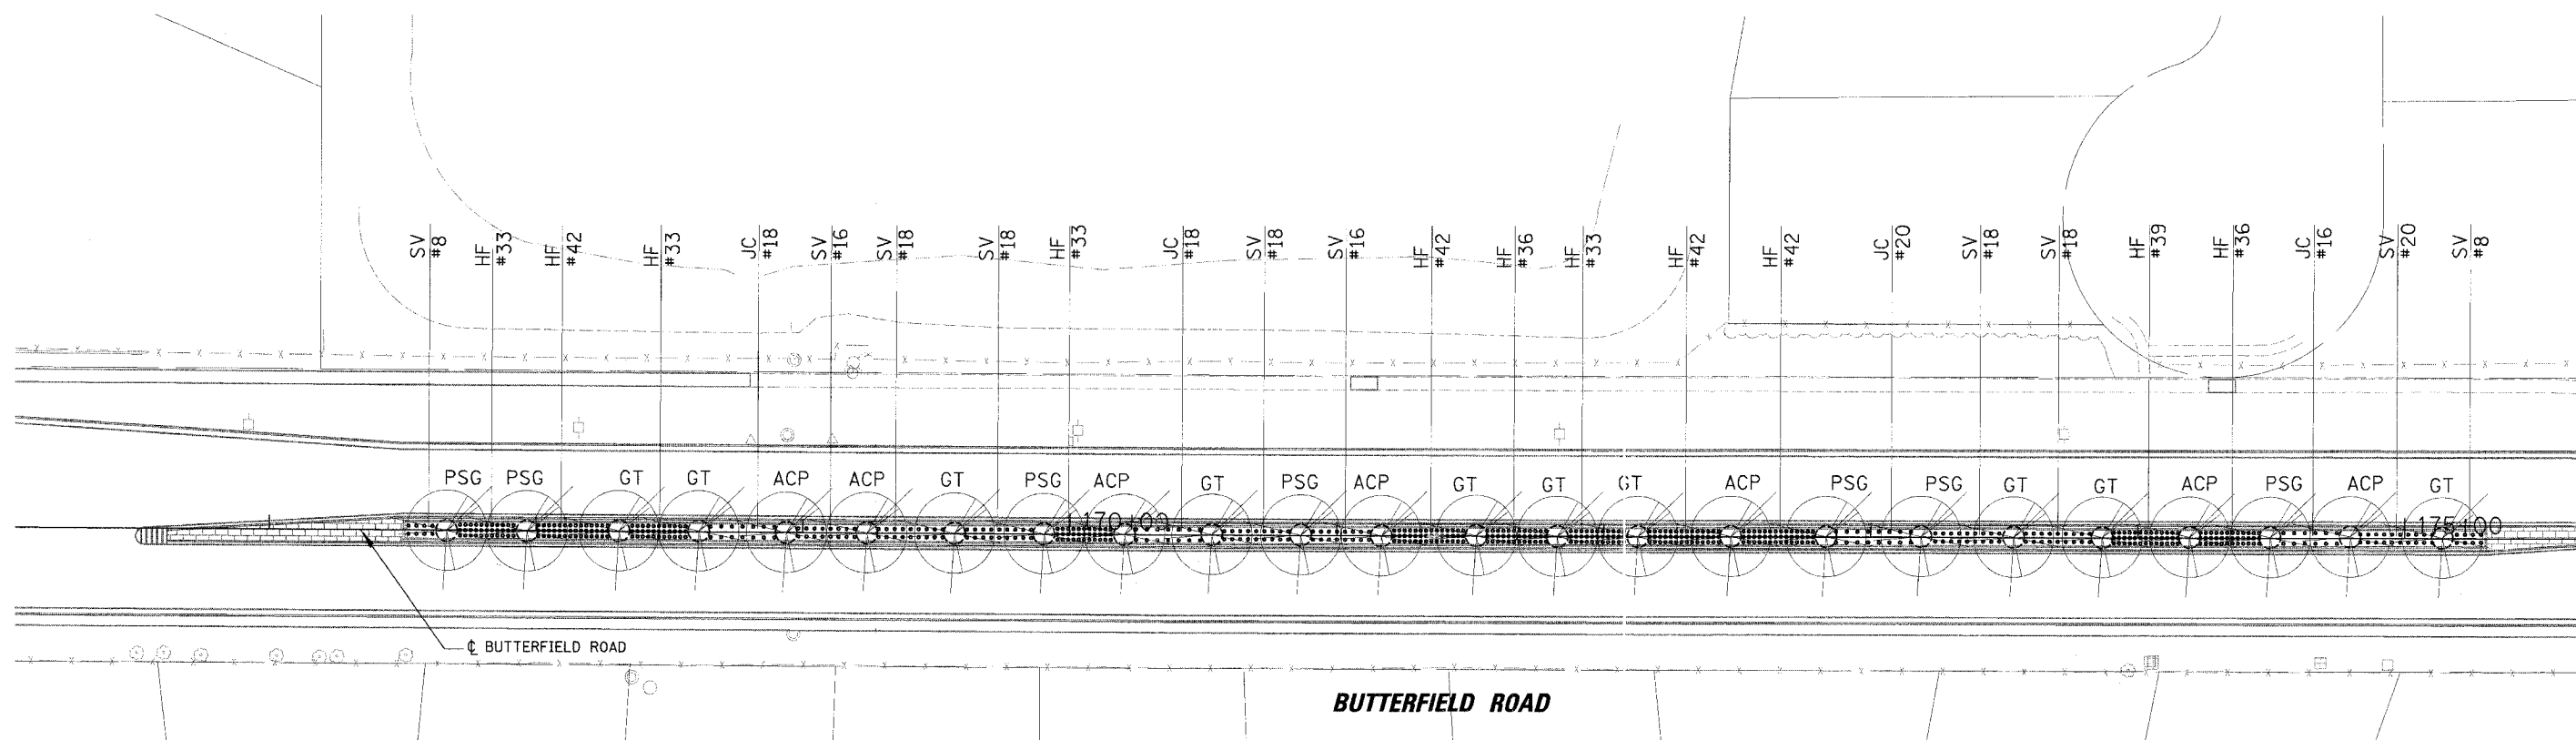


| | | | | |
|---|----------------|--------|--------------|-----------|
| FAU | SECTION | COUNTY | TOTAL SHEETS | SHEET NO. |
| 2647 | 99-00142-07-WR | LAKE | 256 | 89 |
| CONTRACT NO: 83815 | | | | |
| FED. ROAD DIST. NO. 1 ILLINOIS FED. AID PROJECT | | | | |

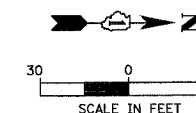

MEDIAN PLANTINGS

| SHRUBS | | |
|--------|----------|---|
| CODE | QUANTITY | SPECIES (COMMON NAME) |
| JC | 72 EACH | EVERGREEN, JUNIPERUS CHINENSIS VAR. SARGENTII VIVIDIS (GREEN SARGENT JUNIPER), 2' WIDTH, BALLED AND BURLAPPED |
| SV | 158 EACH | SHRUB, SYRINGA VULGARIS (COMMON LILAC), 2' HEIGHT, BALLED AND BURLAPPED |

| PERENNIAL | | |
|-----------|----------|--|
| CODE | QUANTITY | SPECIES (COMMON NAME) |
| HF | 411 EACH | HEMEROCALLIS 'CHICAGO APACHE' DAYLILY; 1 GAL. #1 RED |

| TREE | | |
|------|----------|---|
| CODE | QUANTITY | SPECIES (COMMON NAME) |
| PSG | 7 EACH | TREE, GINKGO BILOBA (GINKGO), 2" CALIPER, BALLED AND BURLAPPED |
| ACP | 7 EACH | TREE, PYRUS CALLERYANA ARISTOCRAT (ARISTOCRAT CALLERY PEAR), 2" CALIPER, TREE FORM, BALLED AND BURLAPPED |
| GT | 10 EACH | TREE, GLEDITSIA TRIACANTHOS INERMIS SKYLINE (SKYLINE THORNLESS COMMON HONEYLOCUST), 2" CALIPER BALLED AND BURLAPPED |

PARKWAY PLANTINGS

CONTRACTOR WILL ORDER AND PLANT TREES AT LOCATIONS IN THE PARKWAYS AS DESIGNATED BY THE ENGINEER. ONLY TREES PLANTED AND APPROVED BY ENGINEER WILL BE INCLUDED FOR PAYMENT. THE LIST BELOW CONTAINS APPROXIMATE QUANTITIES.

| TREE | | |
|------|----------|---|
| CODE | QUANTITY | SPECIES (COMMON NAME) |
| PSG | 11 EACH | TREE, GINKGO BILOBA (GINKGO), 2" CALIPER, BALLED AND BURLAPPED |
| ACP | 11 EACH | TREE, PYRUS CALLERYANA ARISTOCRAT (ARISTOCRAT CALLERY PEAR), 2" CALIPER, TREE FORM, BALLED AND BURLAPPED |
| GT | 11 EACH | TREE, GLEDITSIA TRIACANTHOS INERMIS SKYLINE (SKYLINE THORNLESS COMMON HONEYLOCUST), 2" CALIPER BALLED AND BURLAPPED |

| REVISIONS | |
|-----------|------|
| NAME | DATE |
| | |
| | |
| | |
| | |
| | |
| | |
| | |
| | |
| | |
| | |

ILLINOIS DEPARTMENT OF TRANSPORTATION
FAU 2647 - BUTTERFIELD ROAD
MEDIAN AND MEDIAN
PLANTER DETAILS -
LANDSCAPING PLAN
 SCALE: 1:30
 DATE: 12/2/2005
 DRAWN BY: PMM
 CHECKED BY: BLL

12/2/2005 N:\LIBERTYVILLE\99-389\CD\1\953899_031.AIA