



FAU	SECTION	COUNTY	TOTAL SHEETS	SHEET NO.
2647	99-00142-07-WR	LAKE	256	90
CONTRACT NO: 83815				
FED. ROAD DIST. NO. 1 ILLINOIS FED. AID PROJECT				

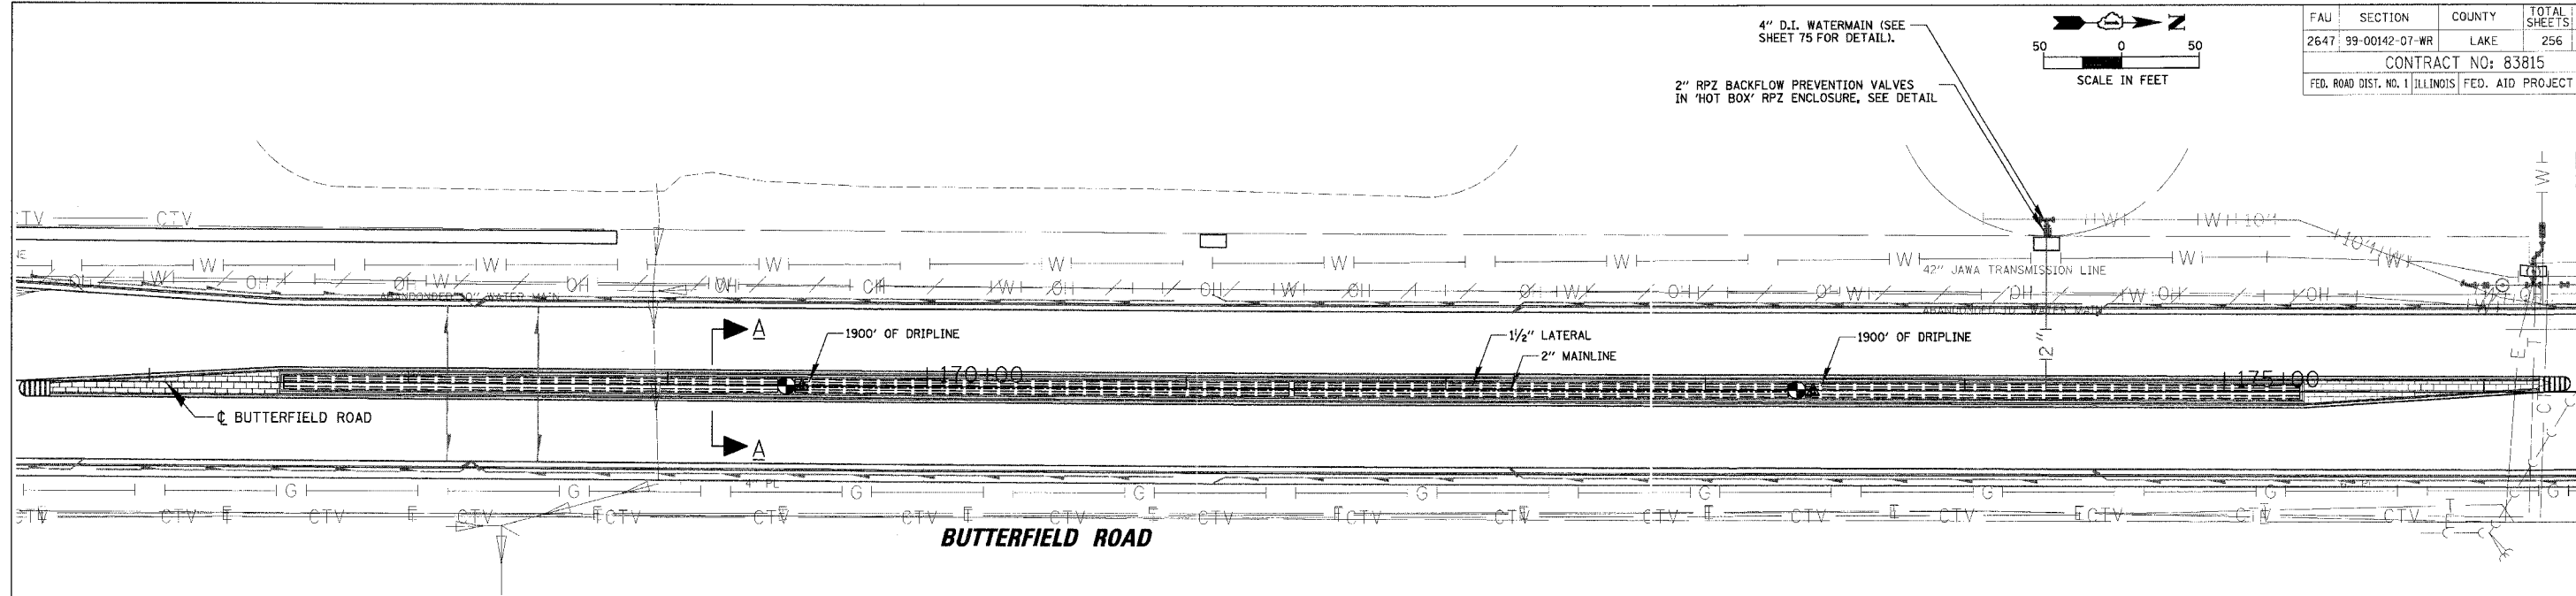


IRRIGATION LEGEND


Quantity	Symbol	Description
2	⊕	Hunter PCZ-101
2	▲	Hunter SVC-100 Contoller for Valve
493.7 (ft)	---	Poly 100 1 1/4"
3895.68 (ft)	---	LD-09-12

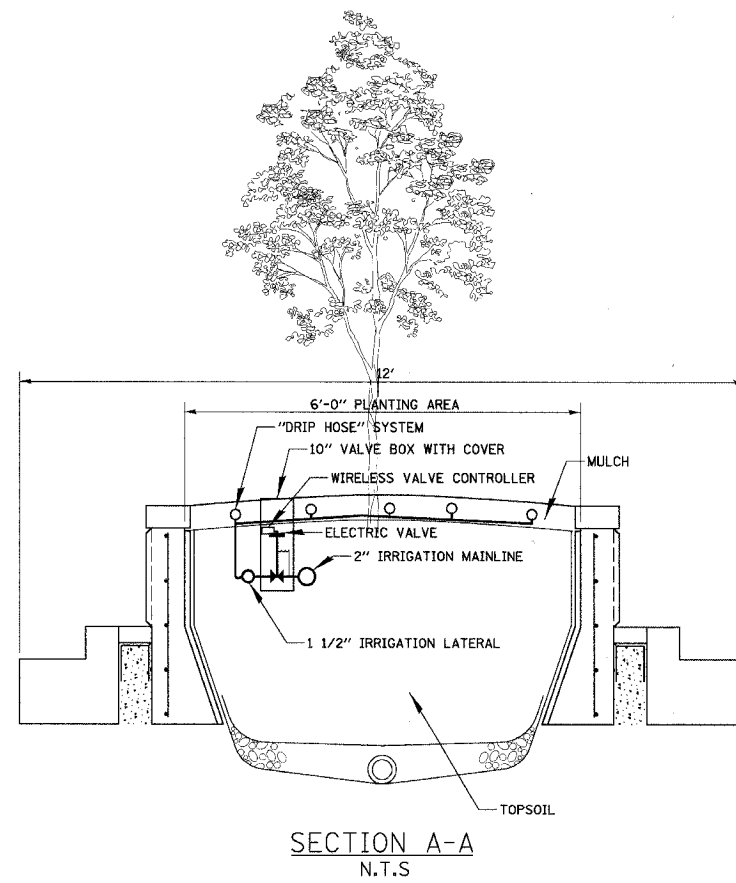

SECTION A-A
N.T.S

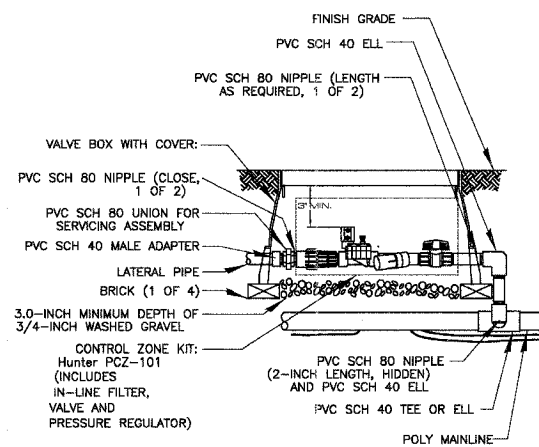

CONTROL ZONE KIT
N.T.S

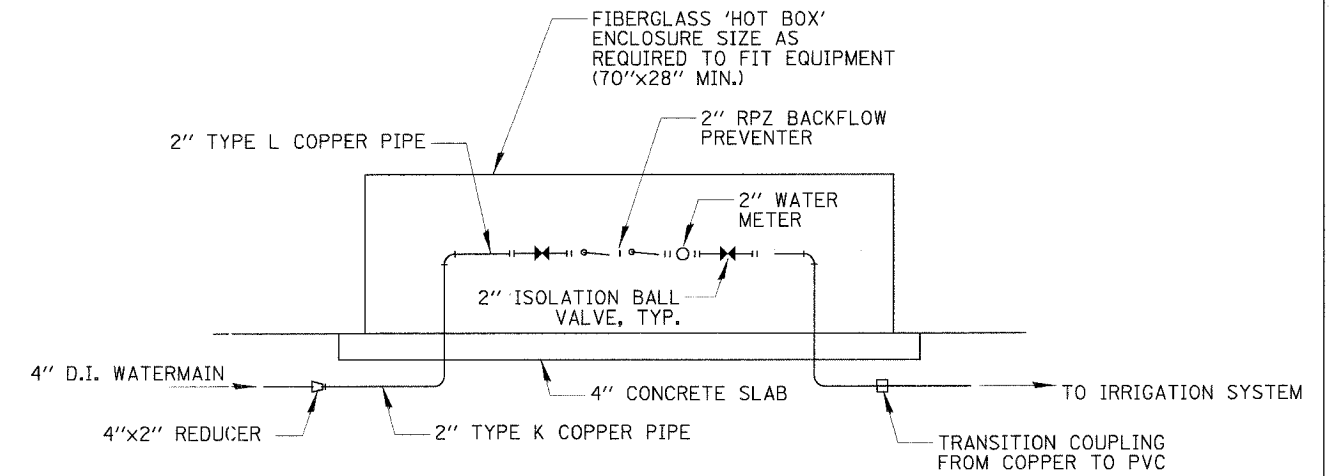

RPZ ENCLOSURE DETAIL
N.T.S

REVISIONS	
NAME	DATE

ILLINOIS DEPARTMENT OF TRANSPORTATION
**FAU 2647 - BUTTERFIELD ROAD
 MEDIAN AND MEDIAN
 PLANTER DETAILS -
 IRRIGATION PLAN**
 SCALE: 1:30
 DATE: 12/2/2005
 DRAWN BY: PMM
 CHECKED BY: BLL

N:\LIBERTYVILLE\99-389\CIVIL\99389.TBL
 N:\LIBERTYVILLE\99-389\CIVIL\99389_02.IRR
 1130
 12/2/2005