
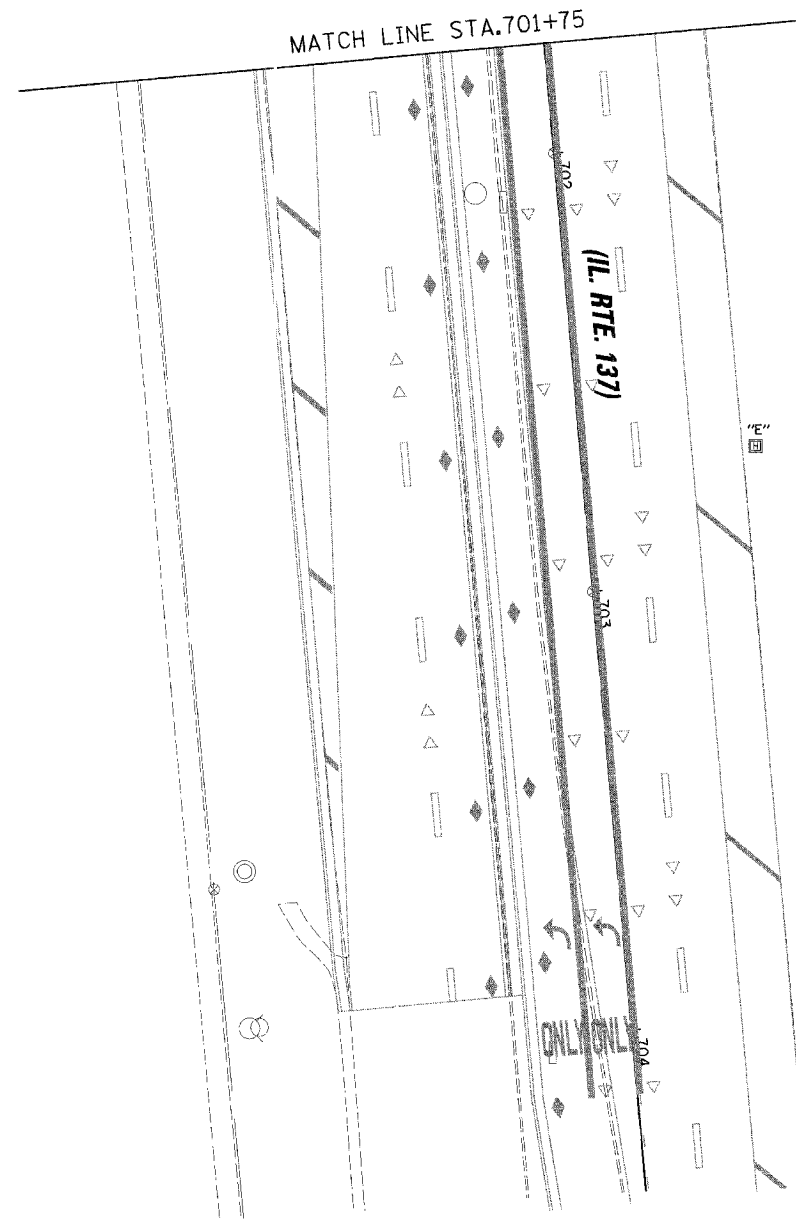
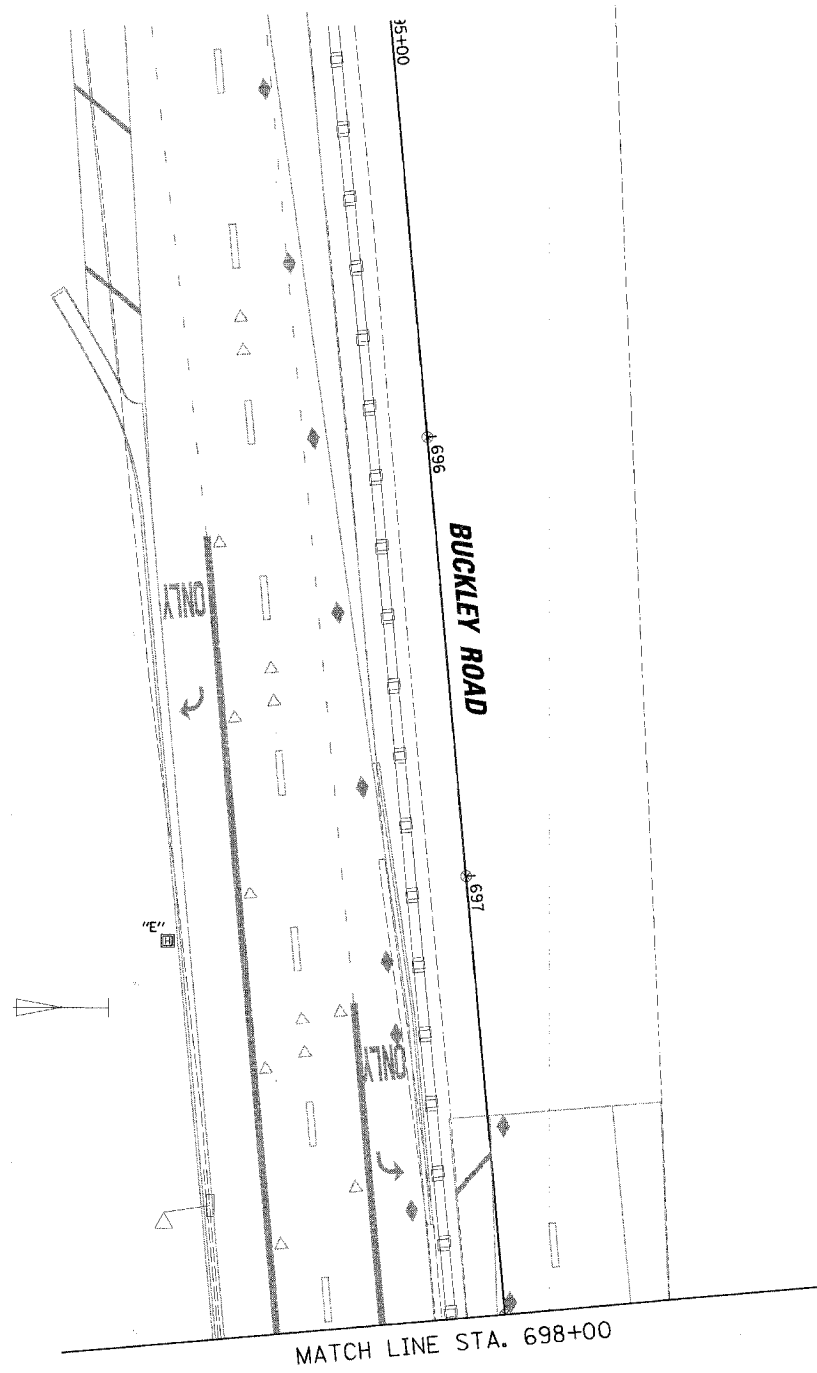


F.A.U.	SECTION	COUNTY	TOTAL SHEETS	SHEET NO.
2647	99-00142-07-WR	LAKE	256	98
CONTRACT NO. 83815				
FED. ROAD DIST. NO. 1 ILLINOIS FED. AID PROJECT				

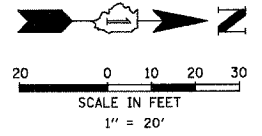

12/2/2005 N:\LIBERTYVILLE\99-389\Traffic\TMP2\_buckley.dgn

REVISIONS	
NAME	DATE

ILLINOIS DEPARTMENT OF TRANSPORTATION  
**TEMPORARY TRAFFIC SIGNAL  
 INSTALLATION PLAN AND  
 REMOVE EXISTING TRAFFIC SIGNAL  
 EQUIPMENT PLAN**  
 BUTTERFIELD ROAD AND BUCKLEY ROAD  
 VILLAGE OF LIBERTYVILLE  
 SCALE: 1" = 20'  
 DATE: 12/2/2005

DRAWN BY: FPB/FCP  
 DESIGNED BY:  
 CHECKED BY: ABR