
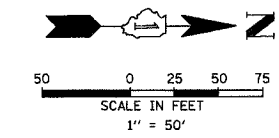


F.A.U.	SECTION	COUNTY	TOTAL SHEET NO.
2647	99-00142-07-WR	LAKE	256 105
CONTRACT NO. 83815			
FED. ROAD DIST. NO. 1 ILLINOIS FED. AID PROJECT			

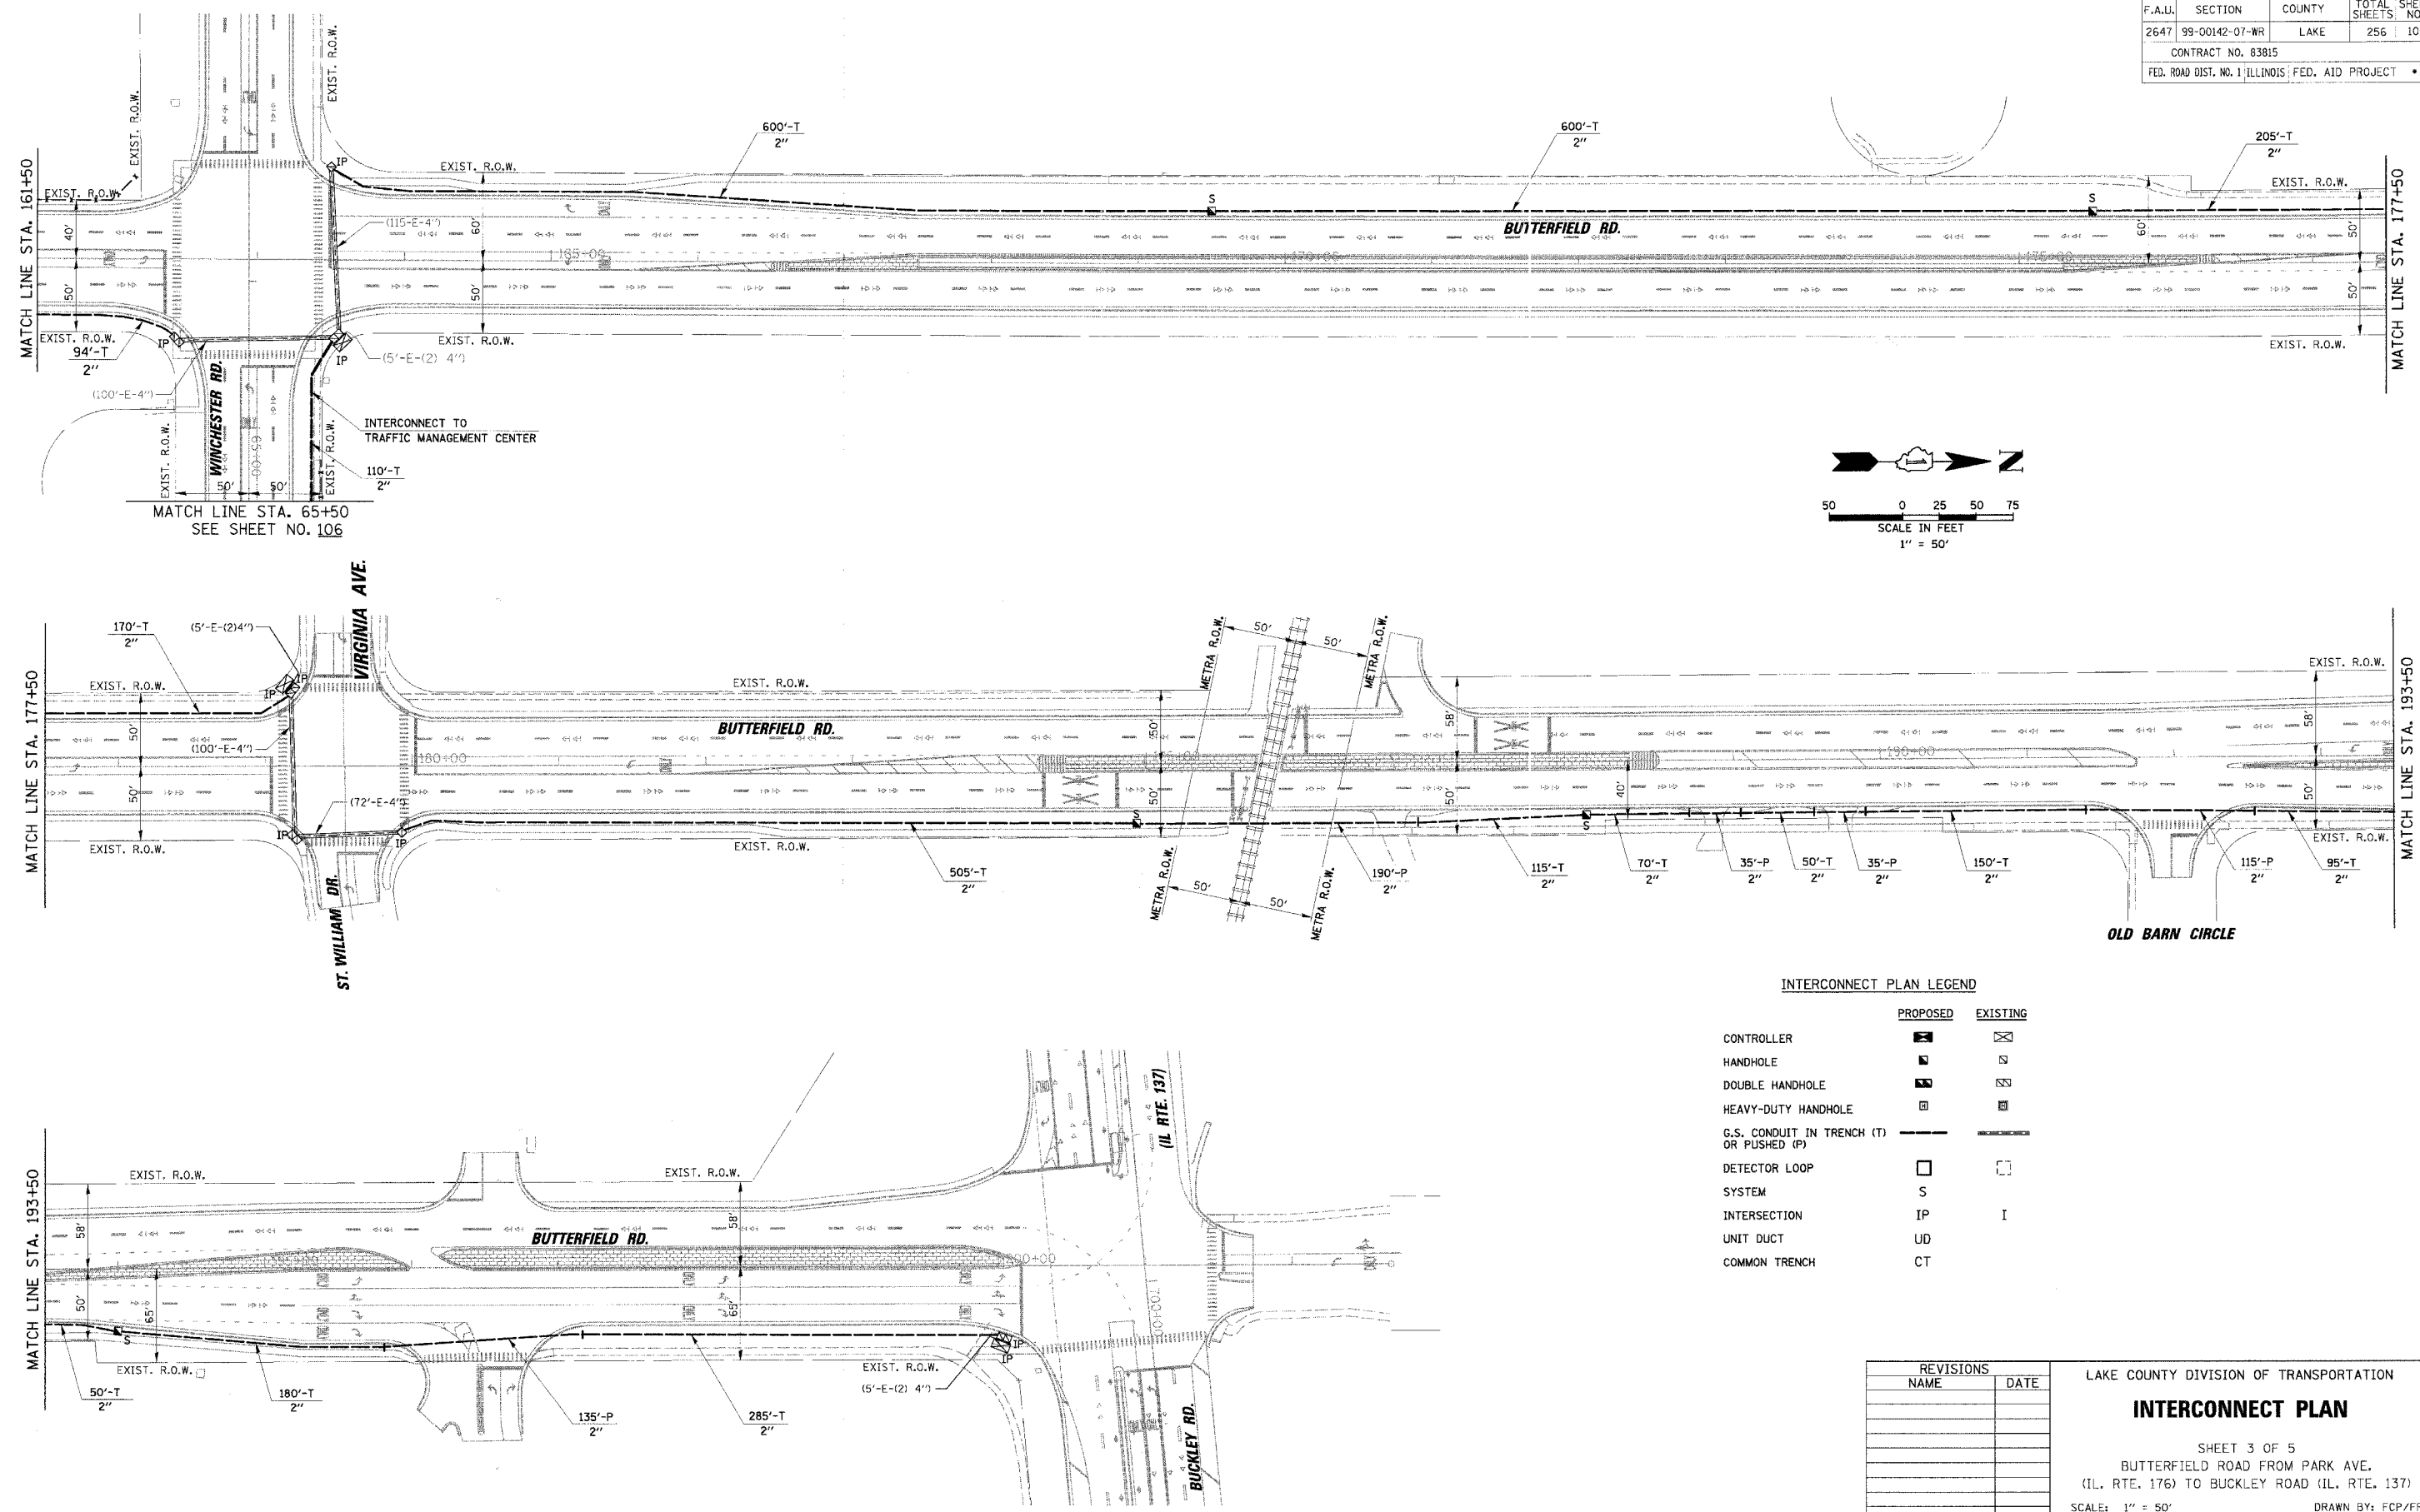

INTERCONNECT PLAN LEGEND

	PROPOSED	EXISTING
CONTROLLER		
HANDHOLE		
DOUBLE HANDHOLE		
HEAVY-DUTY HANDHOLE		
G.S. CONDUIT IN TRENCH (T) OR PUSHED (P)		
DETECTOR LOOP SYSTEM		
INTERSECTION	IP	I
UNIT DUCT	UD	
COMMON TRENCH	CT	

REVISIONS	
NAME	DATE

LAKE COUNTY DIVISION OF TRANSPORTATION

INTERCONNECT PLAN

SHEET 3 OF 5

BUTTERFIELD ROAD FROM PARK AVE.
(IL. RTE. 176) TO BUCKLEY ROAD (IL. RTE. 137)

SCALE: 1" = 50'

DATE: 12/2/2005

DRAWN BY: FCP/FPB
DESIGNED BY: ABR
CHECKED BY: GMZ

12/2/2005 N:\LIBERTYVILLE\99-389\Traffic\UNT3_99389.dgn