

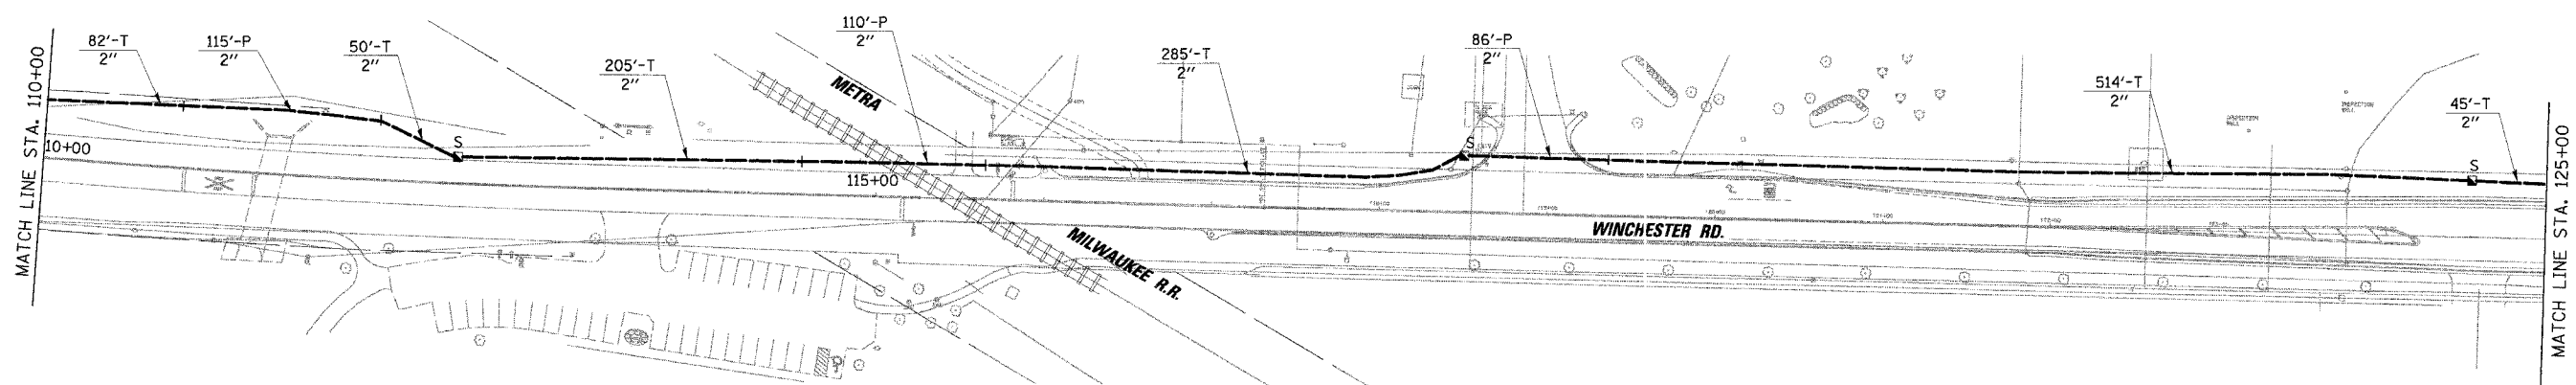


F.A.U.	SECTION	COUNTY	TOTAL SHEETS	SHEET NO.
2647	99-00142-07-WR	LAKE	256	107
CONTRACT NO. 83815				
FED. ROAD DIST. NO. 1 ILLINOIS FED. AID PROJECT				

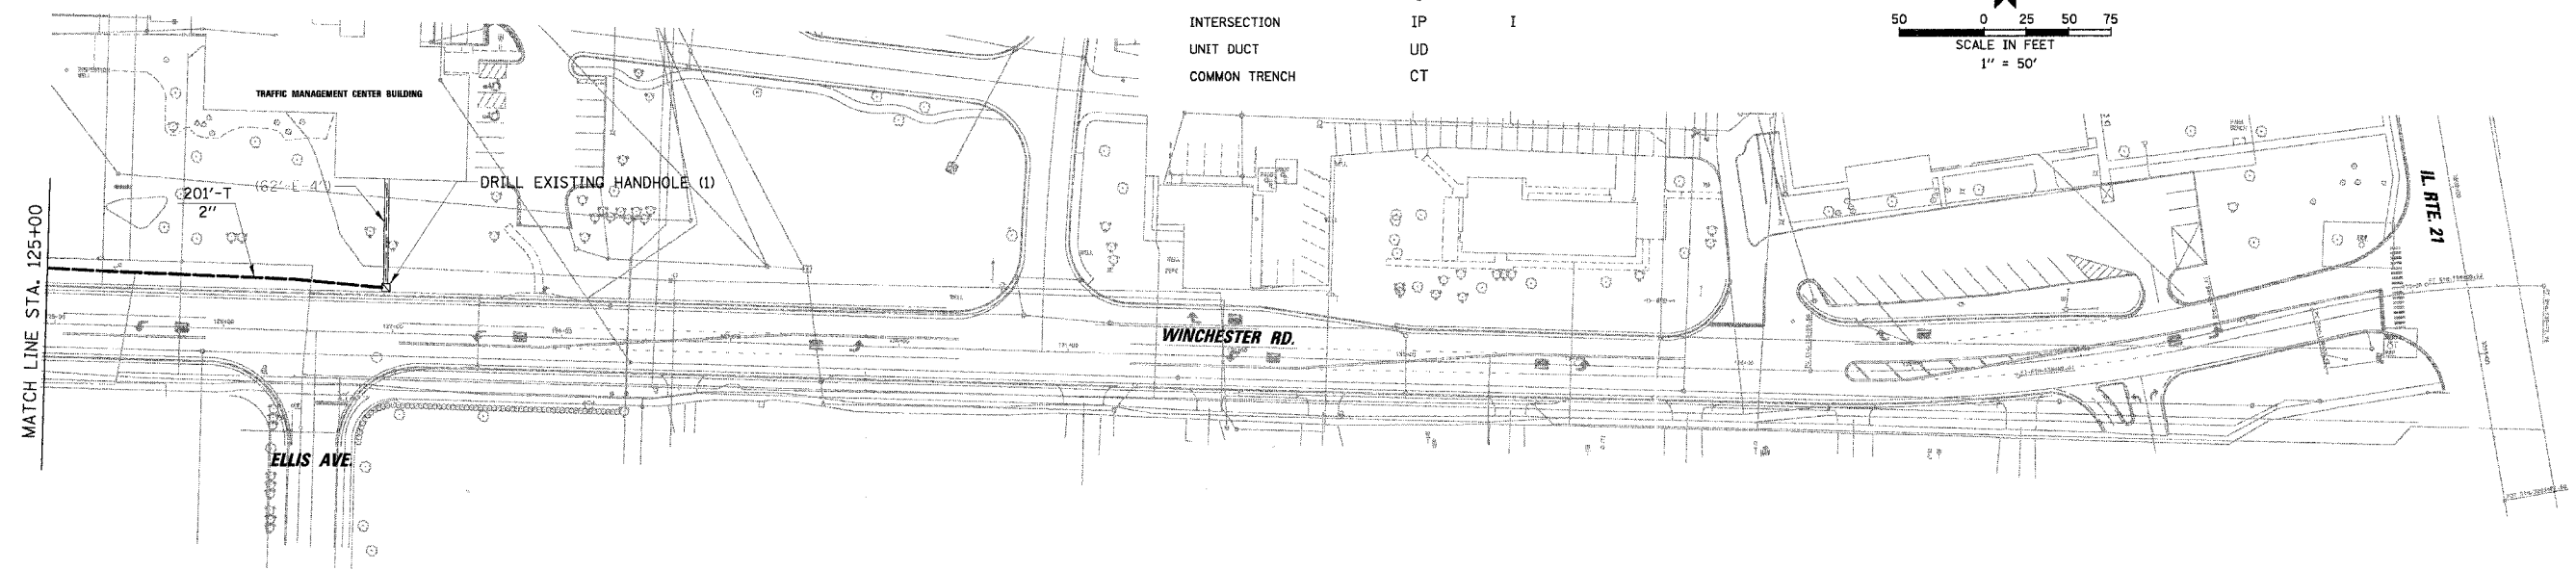

INTERCONNECT PLAN LEGEND

	PROPOSED	EXISTING
CONTROLLER	☒	☒
HANDHOLE	■	■
DOUBLE HANDHOLE	▣	▣
HEAVY-DUTY HANDHOLE	■	■
G.S. CONDUIT IN TRENCH (T) OR PUSHED (P)	—	—
DETECTOR LOOP	□	□
SYSTEM	S	S
INTERSECTION	IP	I
UNIT DUCT	UD	UD
COMMON TRENCH	CT	CT

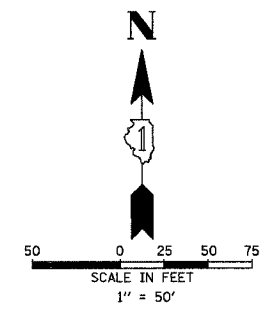

12/2/2005 N:\LIBERTYVILLE\99-389\Traffic\N15_99389.dgn

REVISIONS	
NAME	DATE

LAKE COUNTY DIVISION OF TRANSPORTATION

INTERCONNECT PLAN

SHEET 5 OF 5

BUTTERFIELD ROAD FROM PARK AVE.
(IL. RTE. 176) TO BUCKLEY ROAD (IL. RTE. 137)

SCALE: 1" = 50'

DATE: 12/2/2005

DRAWN BY: FPB
DESIGNED BY: ABR
CHECKED BY: GMZ