
 
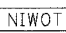

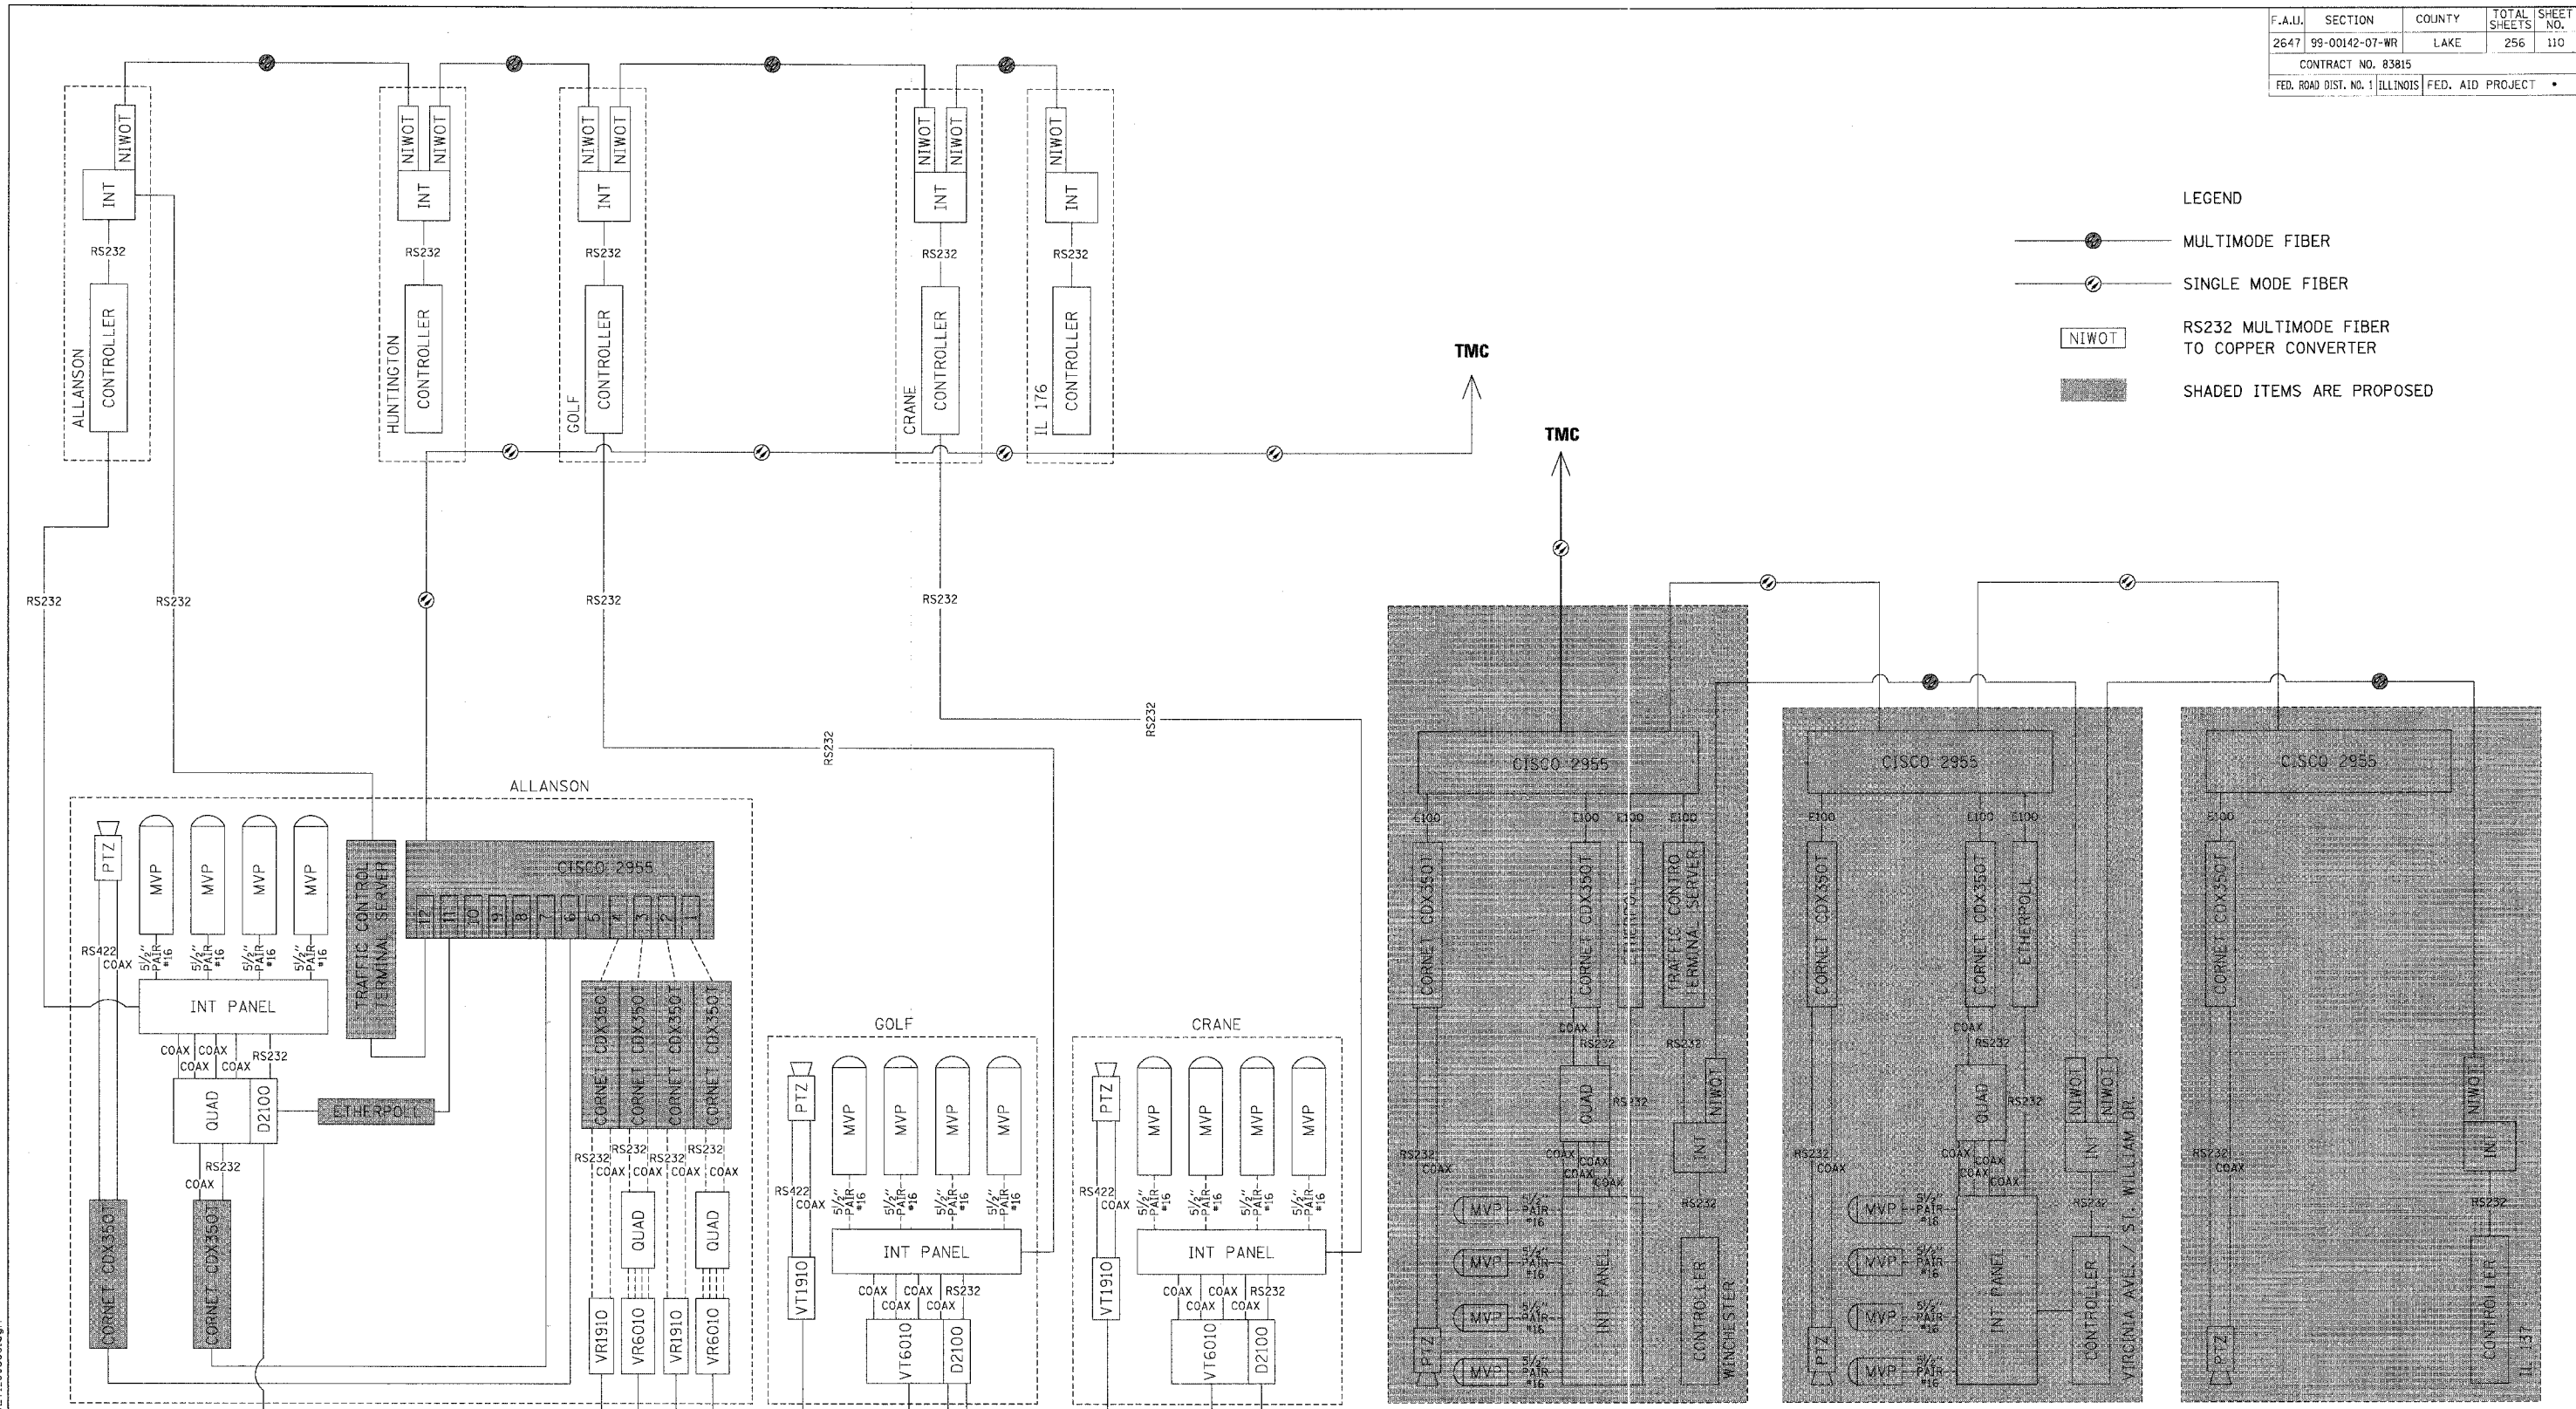


F.A.U.	SECTION	COUNTY	TOTAL SHEETS	SHEET NO.
2647	99-00142-07-WR	LAKE	256	110
CONTRACT NO. 83815				
FED. ROAD DIST. NO. 1 ILLINOIS FED. AID PROJECT				

- LEGEND
-  MULTIMODE FIBER
 -  SINGLE MODE FIBER
 -  RS232 MULTIMODE FIBER TO COPPER CONVERTER
 -  SHADED ITEMS ARE PROPOSED



REVISIONS	
NAME	DATE

LAKE COUNTY DIVISION OF TRANSPORTATION
INTERCONNECT SCHEMATIC AND CABINET DETAILS
 BUTTERFIELD ROAD
 FROM ALLANSON ROAD TO IL 137
 LIBERTYVILLE, ILLINOIS
 SCALE: N.T.S.
 DATE: 12/2/2005
 DRAWN BY: FPB
 DESIGNED BY: ABR
 CHECKED BY: GMZ

12/2/2005
 N:\LIBERTYVILLE\99-389\Traffic\DET1_99389.dgn