


F.A.U.	SECTION	COUNTY	TOTAL SHEETS	SHEET NO.
2647	99-00142-07-WR	LAKE	256	120
CONTRACT NO. 83815				
FED. ROAD DIST. NO. 1 ILLINOIS FED. AID PROJECT				

BATTERY BACK-UP CABINET INSTALLATION

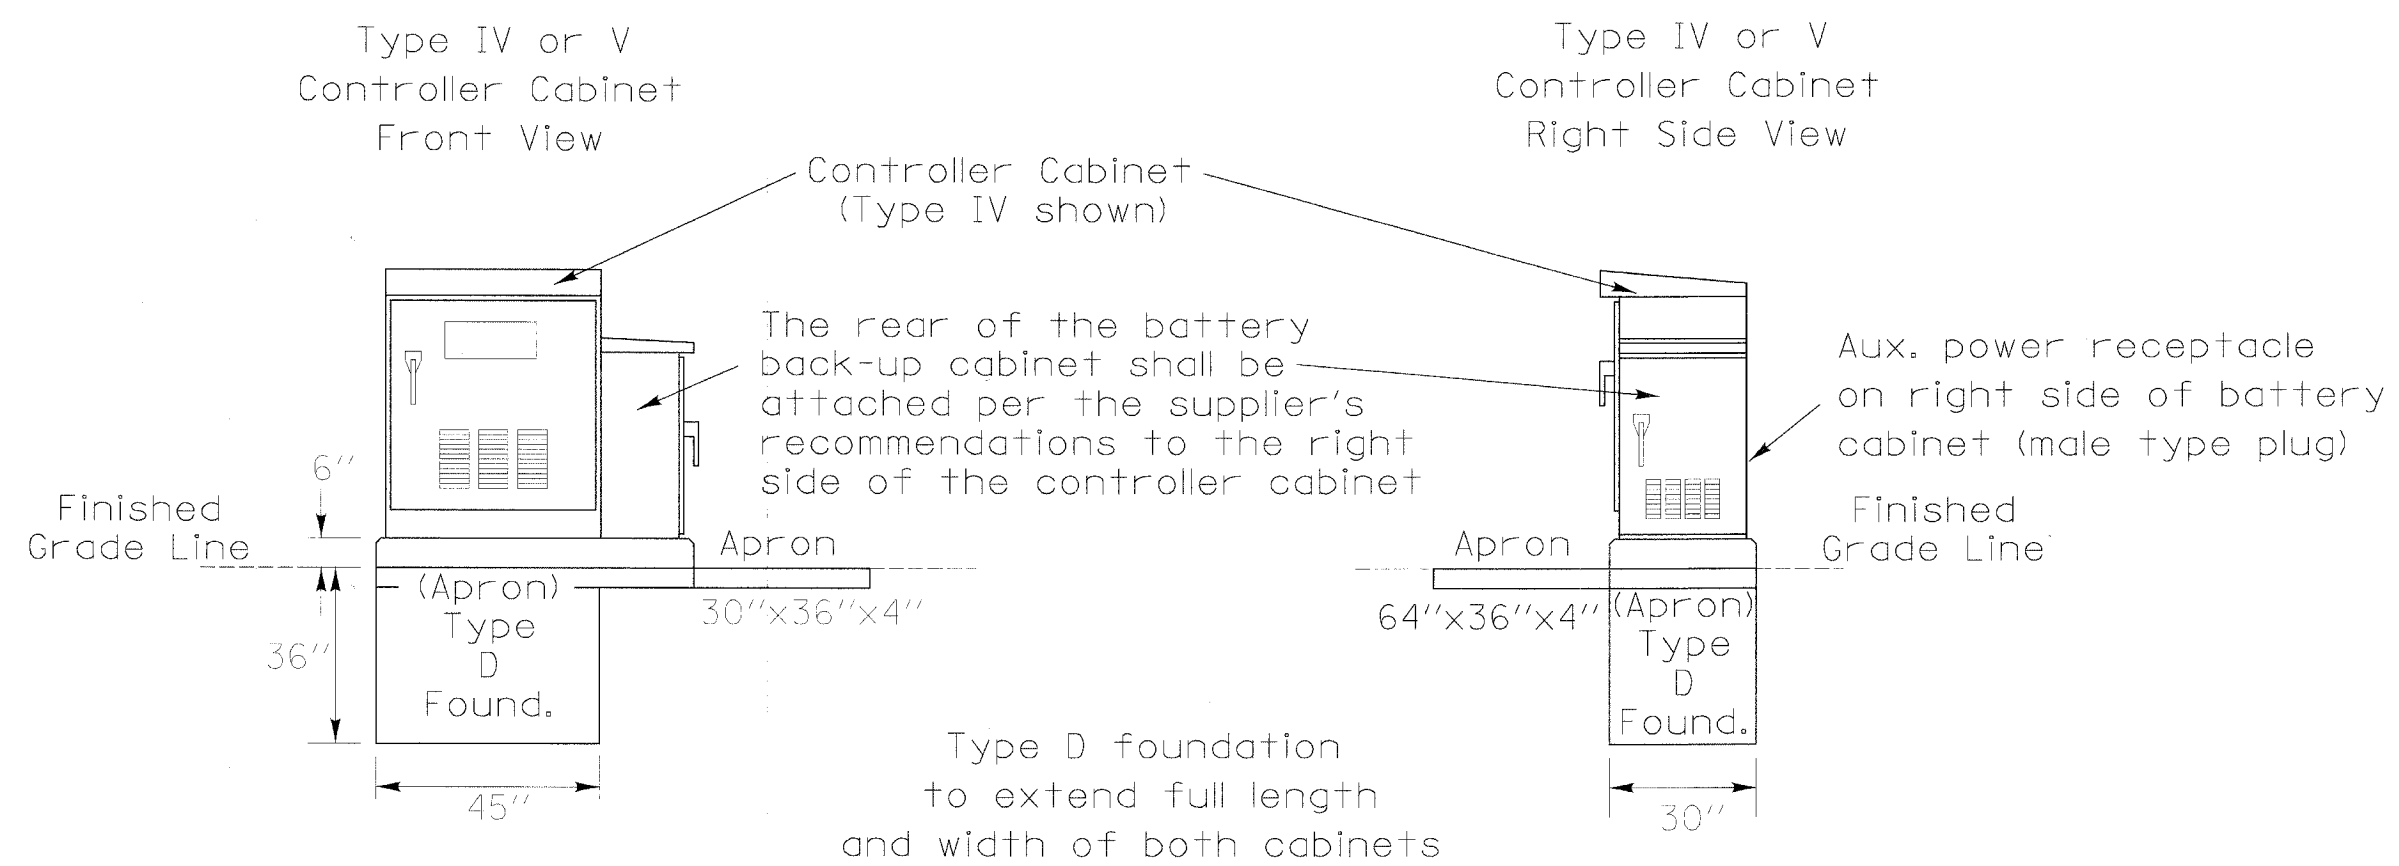

12/2/2005 N:\LIBERTYVILLE\99-388\Traffic\DET5_Battery_Box.dgn

REVISIONS	
NAME	DATE
DELETED FOUND. UNDER BOT. BOX	4/8/05

LAKE COUNTY DIVISION OF TRANSPORTATION

TRAFFIC SIGNAL CONTROLLER CABINET WITH ATTACHED BATTERY BACK-UP CABINET

BUTTERFIELD ROAD
LIBERTYVILLE, ILLINOIS

SCALE: N.T.S. DRAWN BY: FPB
DESIGNED BY: ABR CHECKED BY: GMZ
DATE: *DATE*