




FAU	SECTION	COUNTY	TOTAL SHEETS	SHEET NO.
2647	99-00142-07-WR	LAKE	256	124
CONTRACT NO: 83815				
FED. ROAD DIST. NO. 1 ILLINOIS FED. AID PROJECT				

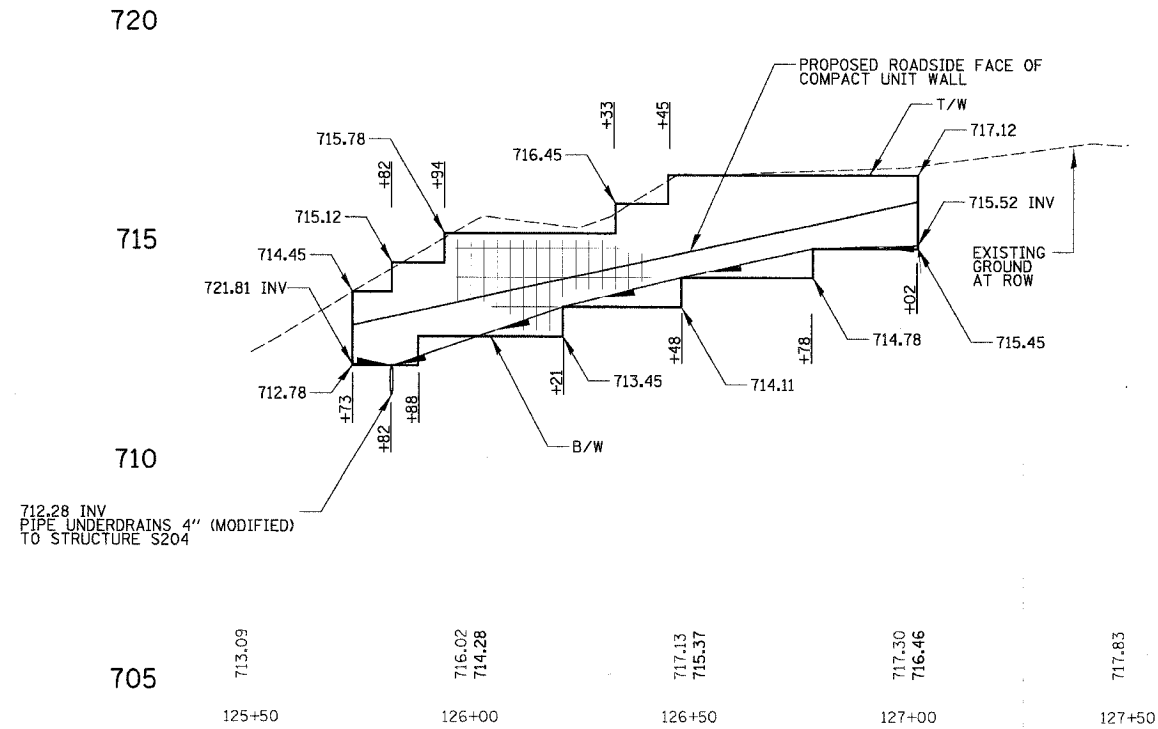


**BUTTERFIELD ROAD
STA. 125 + 73 - STA 127 + 02
(LEFT)**

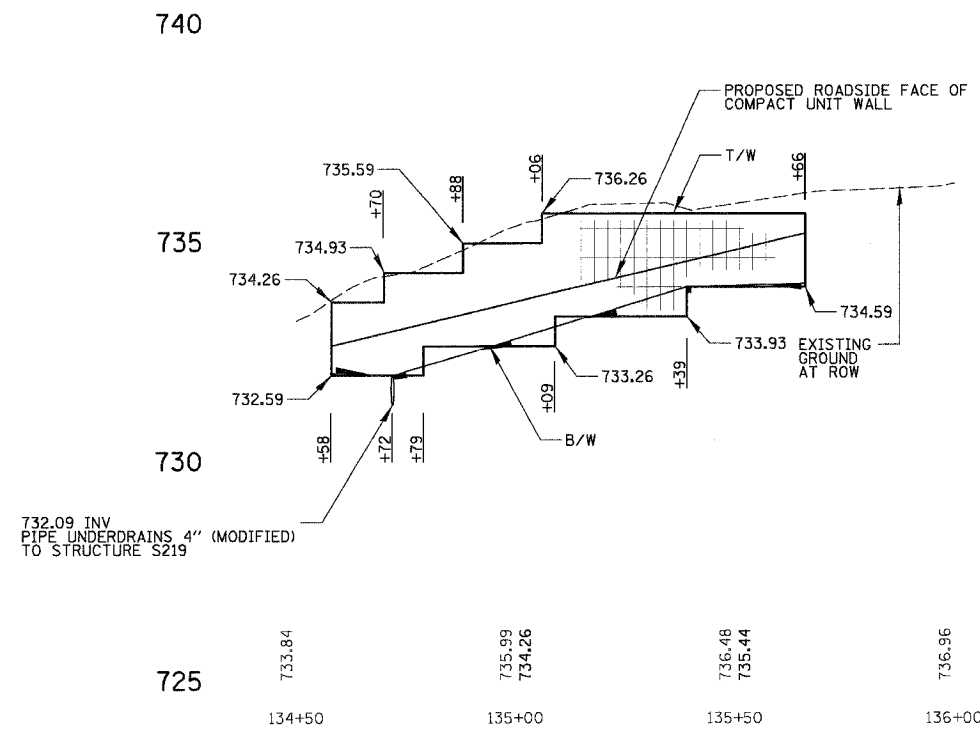

**BUTTERFIELD ROAD
STA. 134 + 58 - STA 135 + 66
(LEFT)**

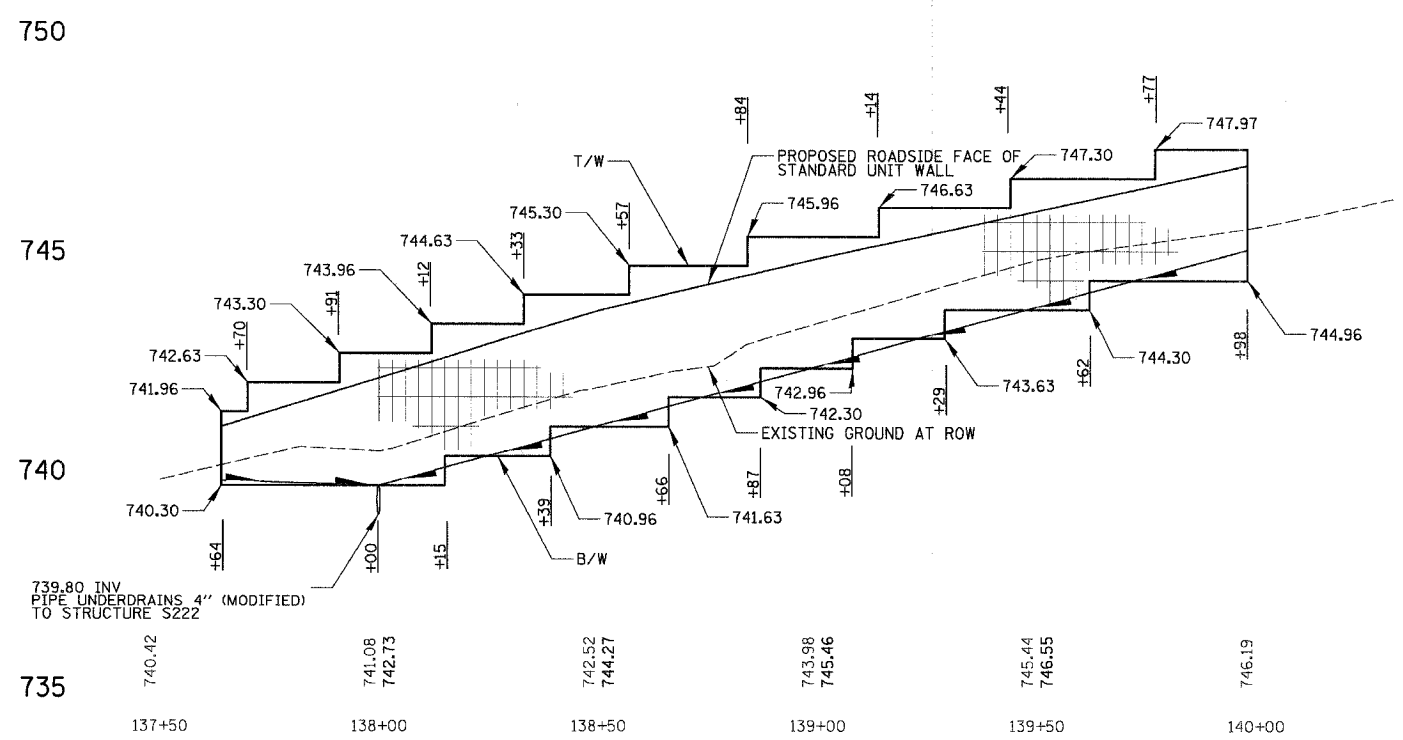

**BUTTERFIELD ROAD
STA. 137 + 64 - STA 139 + 98
(LEFT)**

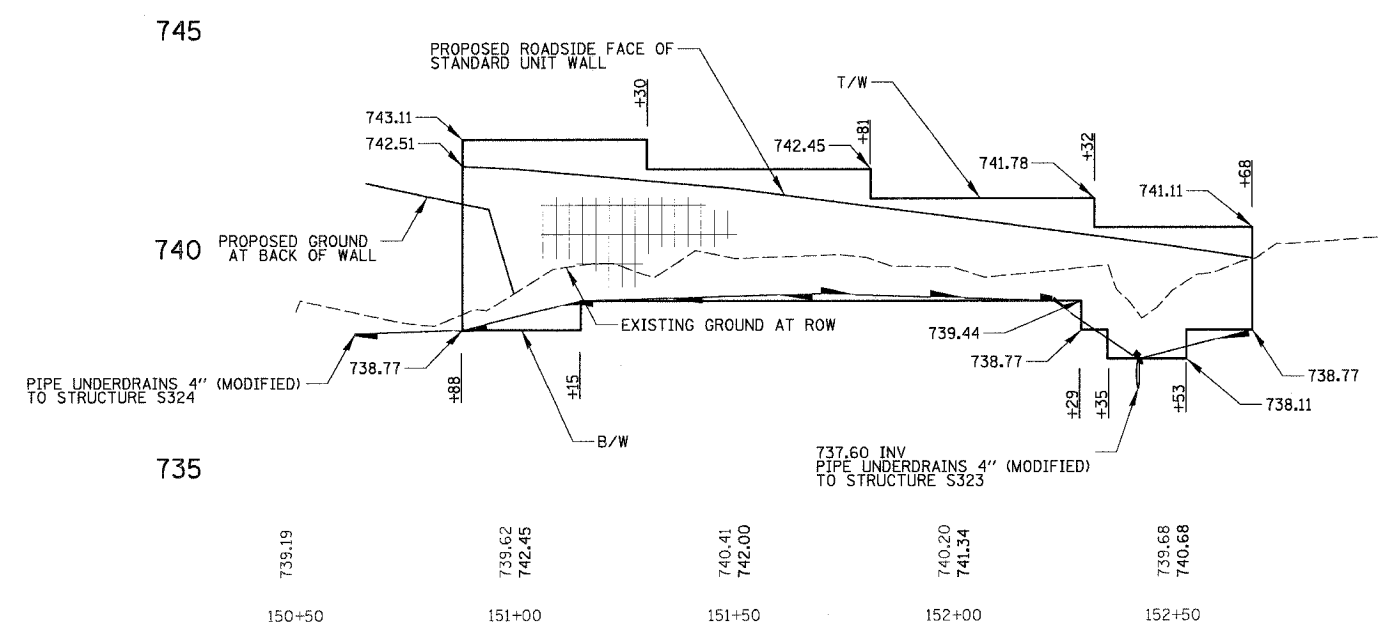

**BUTTERFIELD ROAD
STA. 150 + 88 - STA 152 + 68
(LEFT)**

REVISIONS	
NAME	DATE

ILLINOIS DEPARTMENT OF TRANSPORTATION
**FAU 2647 - BUTTERFIELD ROAD
RETAINING WALL PROFILES
STA. 125 + 73 LEFT TO 152 + 68 LEFT**

SCALE: 20H : 5V
DATE: 12/2/2005
DRAWN BY: PMM
CHECKED BY: BLL

N:\LIBERTYVILLE\99-389\CV\1\99389_RET_WALL_11.DET
 12/2/2005