
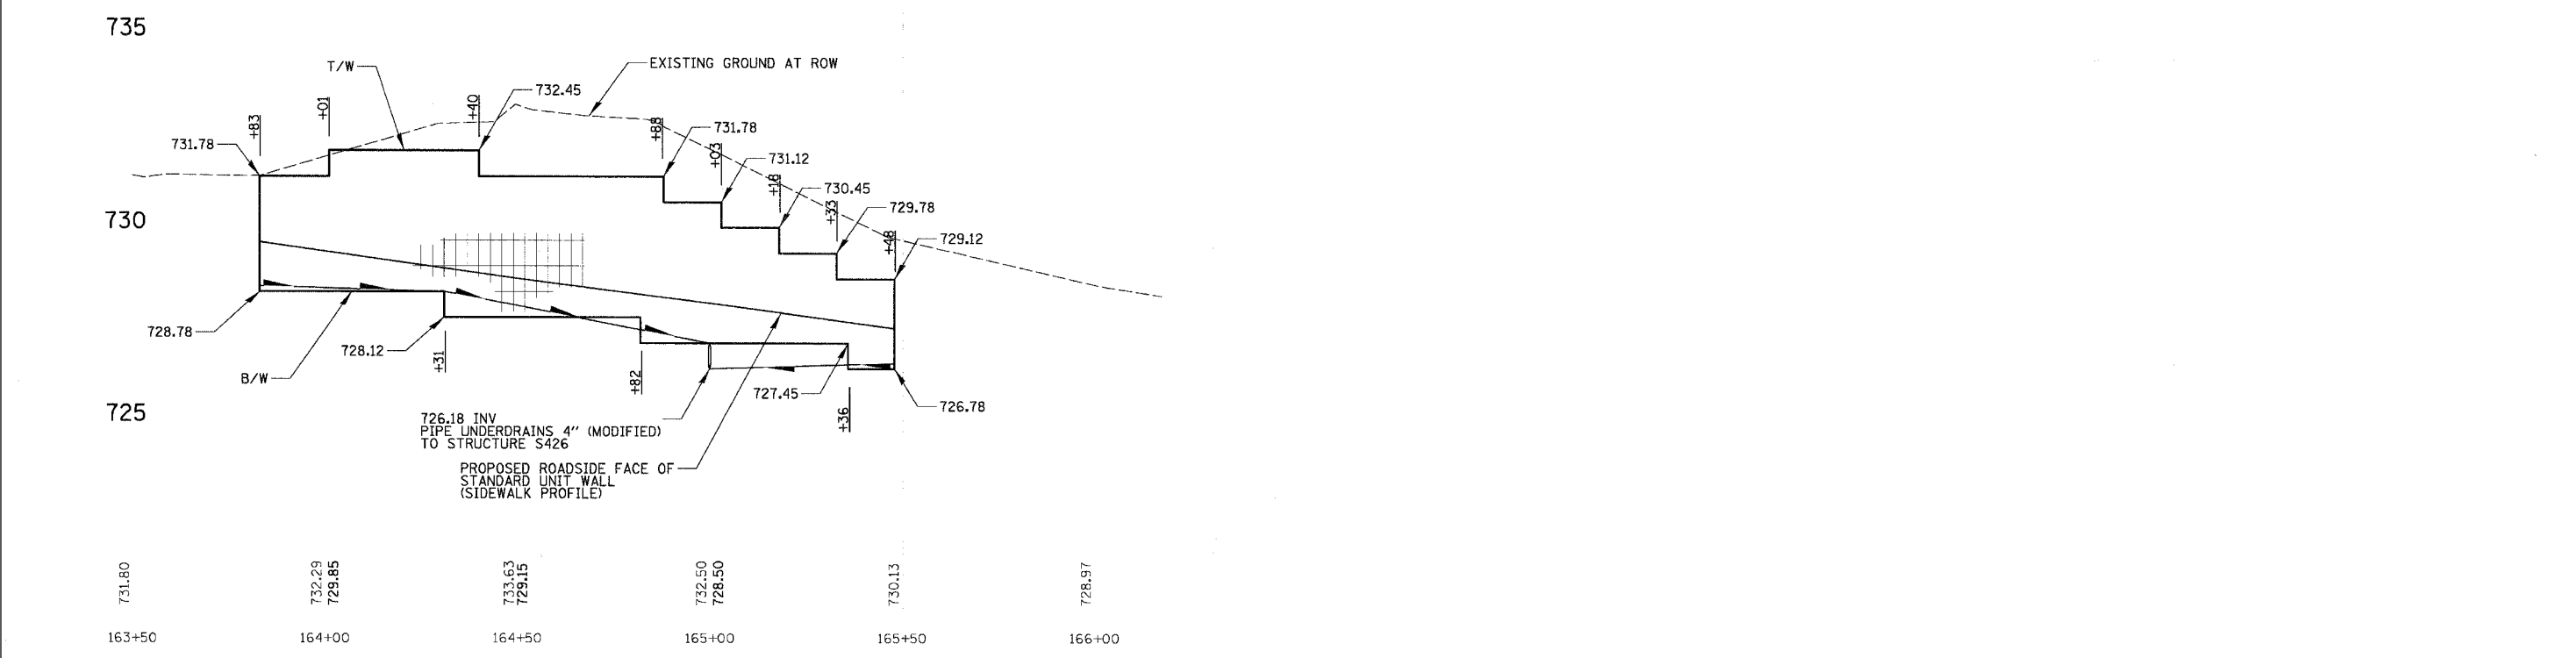


FAU	SECTION	COUNTY	TOTAL SHEETS	SHEET NO.
2647	99-00142-07-WR	LAKE	256	125
CONTRACT NO: 83815				
FED. ROAD DIST. NO. 1 ILLINOIS FED. AID PROJECT				

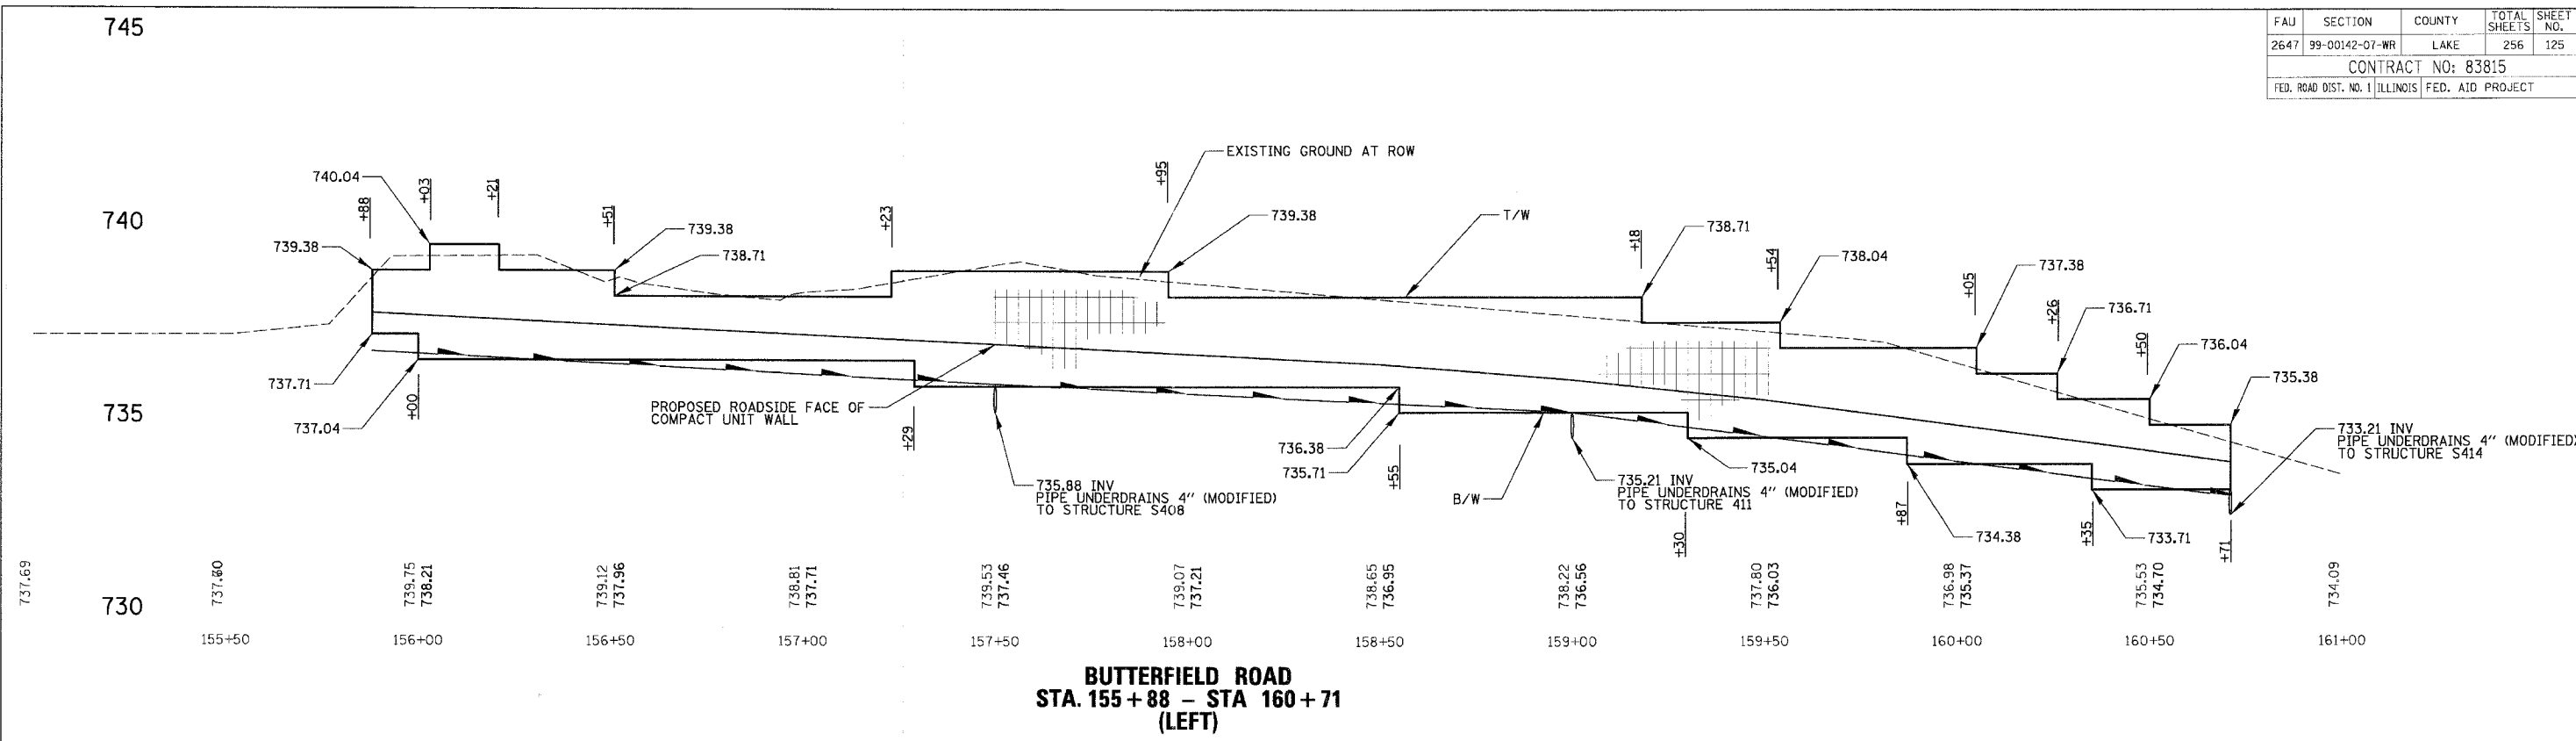

REVISIONS	
NAME	DATE

ILLINOIS DEPARTMENT OF TRANSPORTATION
FAU 2647 - BUTTERFIELD ROAD
RETAINING WALL PROFILES
STA. 155 + 88 LEFT TO 166 + 48 LEFT

SCALE: 20H : 5V
DATE: 12/2/2005

DRAWN BY: PMM
CHECKED BY: BLL

120
 12/2/2005
 N:\LIBERTYVILLE\99-389\CIVIL\99389.TBL
 N:\LIBERTYVILLE\99-389\CIVIL\99389_RET WALL.L2.DET