




FAU	SECTION	COUNTY	TOTAL SHEETS	SHEET NO.
2647	99-00142-07-WR	LAKE	256	126
CONTRACT NO: 83815				
FED. ROAD DIST. NO. 1 ILLINOIS FED. AID PROJECT				

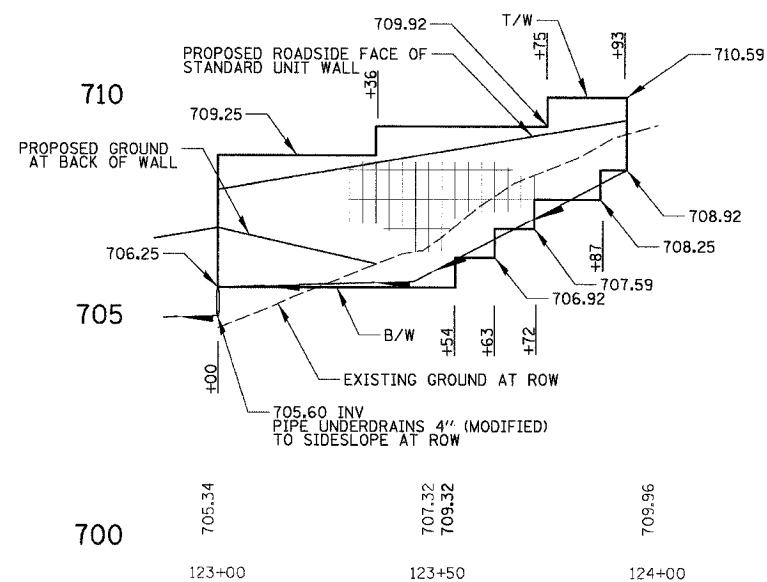


**BUTTERFIELD ROAD
STA. 123+00 - STA 123+93
(RIGHT)**

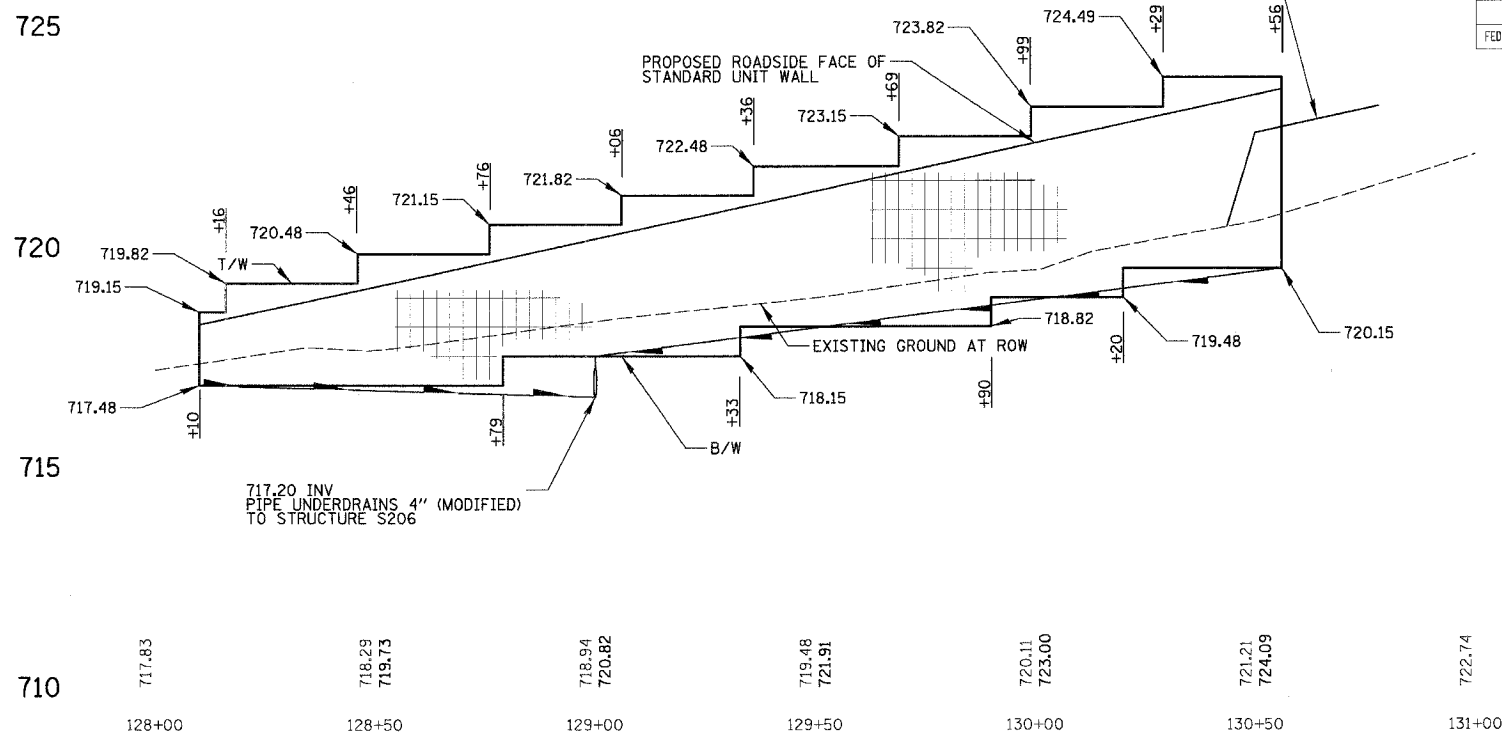

**BUTTERFIELD ROAD
STA. 128+10 - STA 130+56
(RIGHT)**

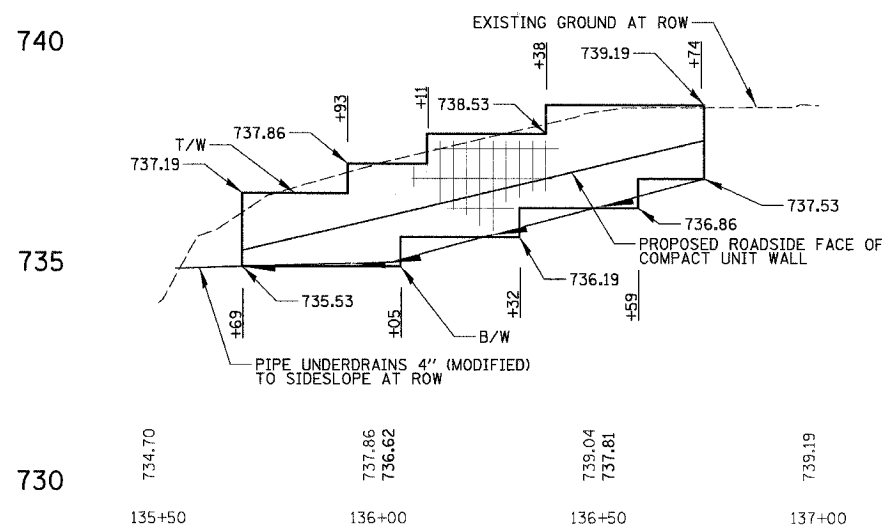

**BUTTERFIELD ROAD
STA. 135+69 - STA 136+74
(RIGHT)**

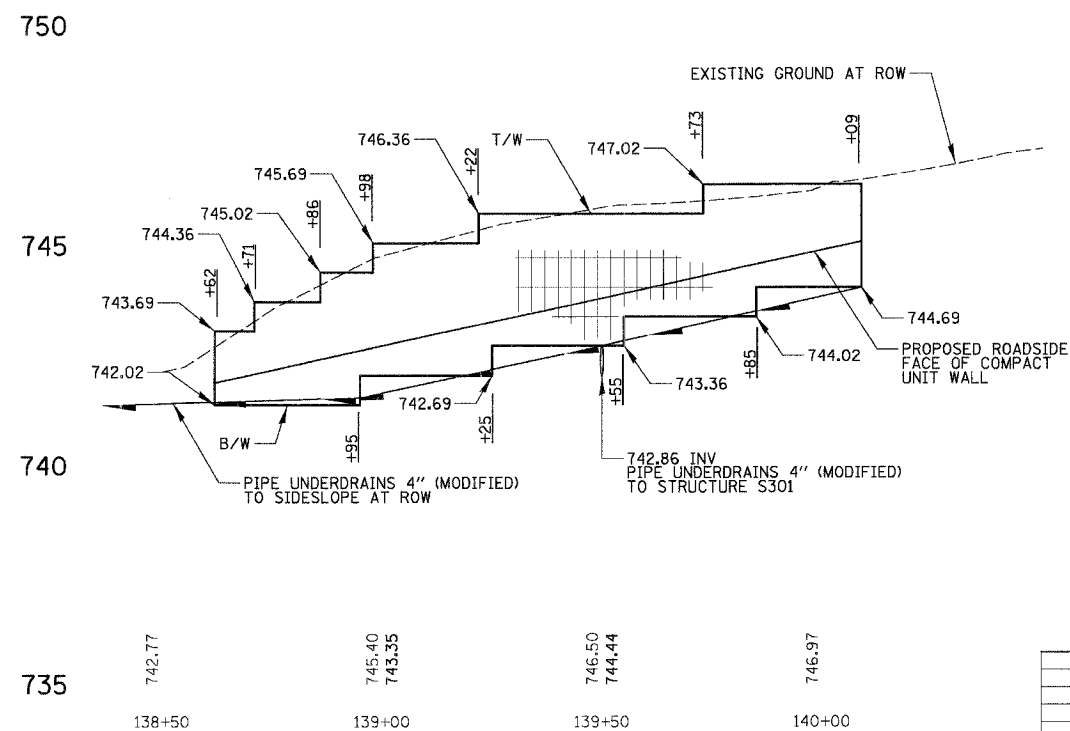

**BUTTERFIELD ROAD
STA. 138+62 - STA 140+09
(RIGHT)**

REVISIONS	
NAME	DATE

ILLINOIS DEPARTMENT OF TRANSPORTATION
**FAU 2647 - BUTTERFIELD ROAD
 RETAINING WALL PROFILES
 STA. 123+00 RIGHT TO 140+09 RIGHT**
 SCALE: 20H : 5V
 DATE: 12/2/2005
 DRAWN BY: PMM
 CHECKED BY: BLL

N:\LIBERTYVILLE\99-389\CIVIL\99389.TBL
 12/2/2005 N:\LIBERTYVILLE\99-389\CIVIL\99389_RET WALL_R1.DET