



FAU	SECTION	COUNTY	TOTAL SHEETS	SHEET NO.
2647	99-00142-07-WR	LAKE	256	142
CONTRACT NO: 83815				
FED. ROAD DIST. NO. 1	ILLINOIS	FED. AID PROJECT		

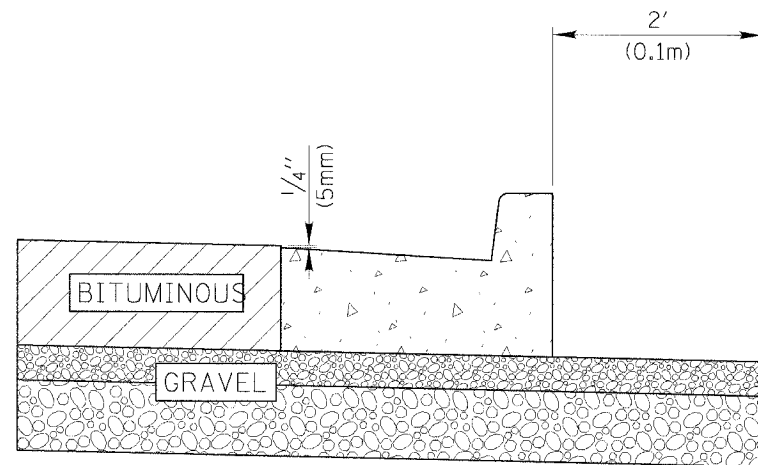


TYPICAL METHOD

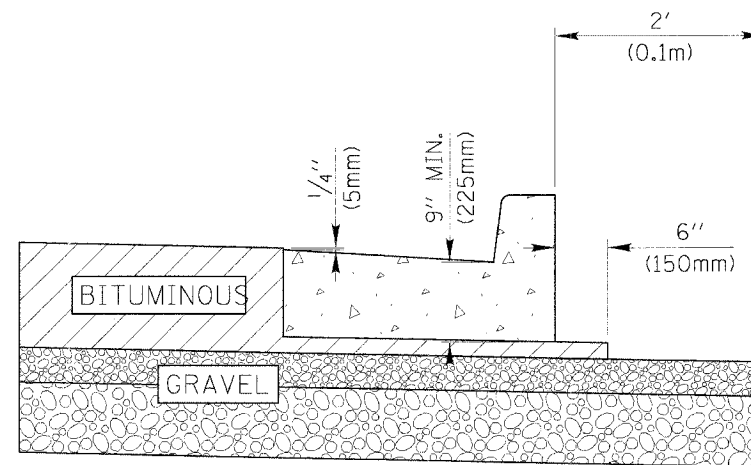

OPTIONAL METHOD

NOTE:
 COST OF BITUMINOUS MATERIAL UNDER CURB AND
 6" (150mm) OUTSIDE OF CURB TO BE INCIDENTAL TO
 COST OF COMBINATION CONCRETE CURB AND GUTTER.

SCALE: 1" = 2'

 **LakeCounty**
 Division of Transportation

APPROVED BY: G. N. WIESNER
 DATE: A.G. 20, 1999

LC6004

**CURB & GUTTER
 SUBGRADE OPTIONS**

REVISIONS	DATE
DUAL DIMENSIONS	03/20/02

REVISIONS	
NAME	DATE

ILLINOIS DEPARTMENT OF TRANSPORTATION
FAU 2647 - BUTTERFIELD ROAD
CURB & GUTTER
SUBGRADE OPTIONS

SCALE: NONE
 DATE: 12/2/2005

DRAWN BY: N/A
 CHECKED BY: N/A

N:\LIBERTYVILLE\99-389\CIVIL\99389.TBL
 N:\LIBERTYVILLE\99-389\CIVIL\99389_S.TDL\6004.STD
 12/2/2005