


ORIGINAL SURVEY BY DATE
 SHEET NO. 101
 DATE 12/2/2005

CIB CHRISTOPHER B. BURKE ENGINEERING LTD.
 9575 West Higgins Road, Suite 600
 Rosemont, Illinois 60018
 (847) 823-0500

FINAL SURVEY BY DATE
 SHEET NO. 101
 DATE 12/2/2005

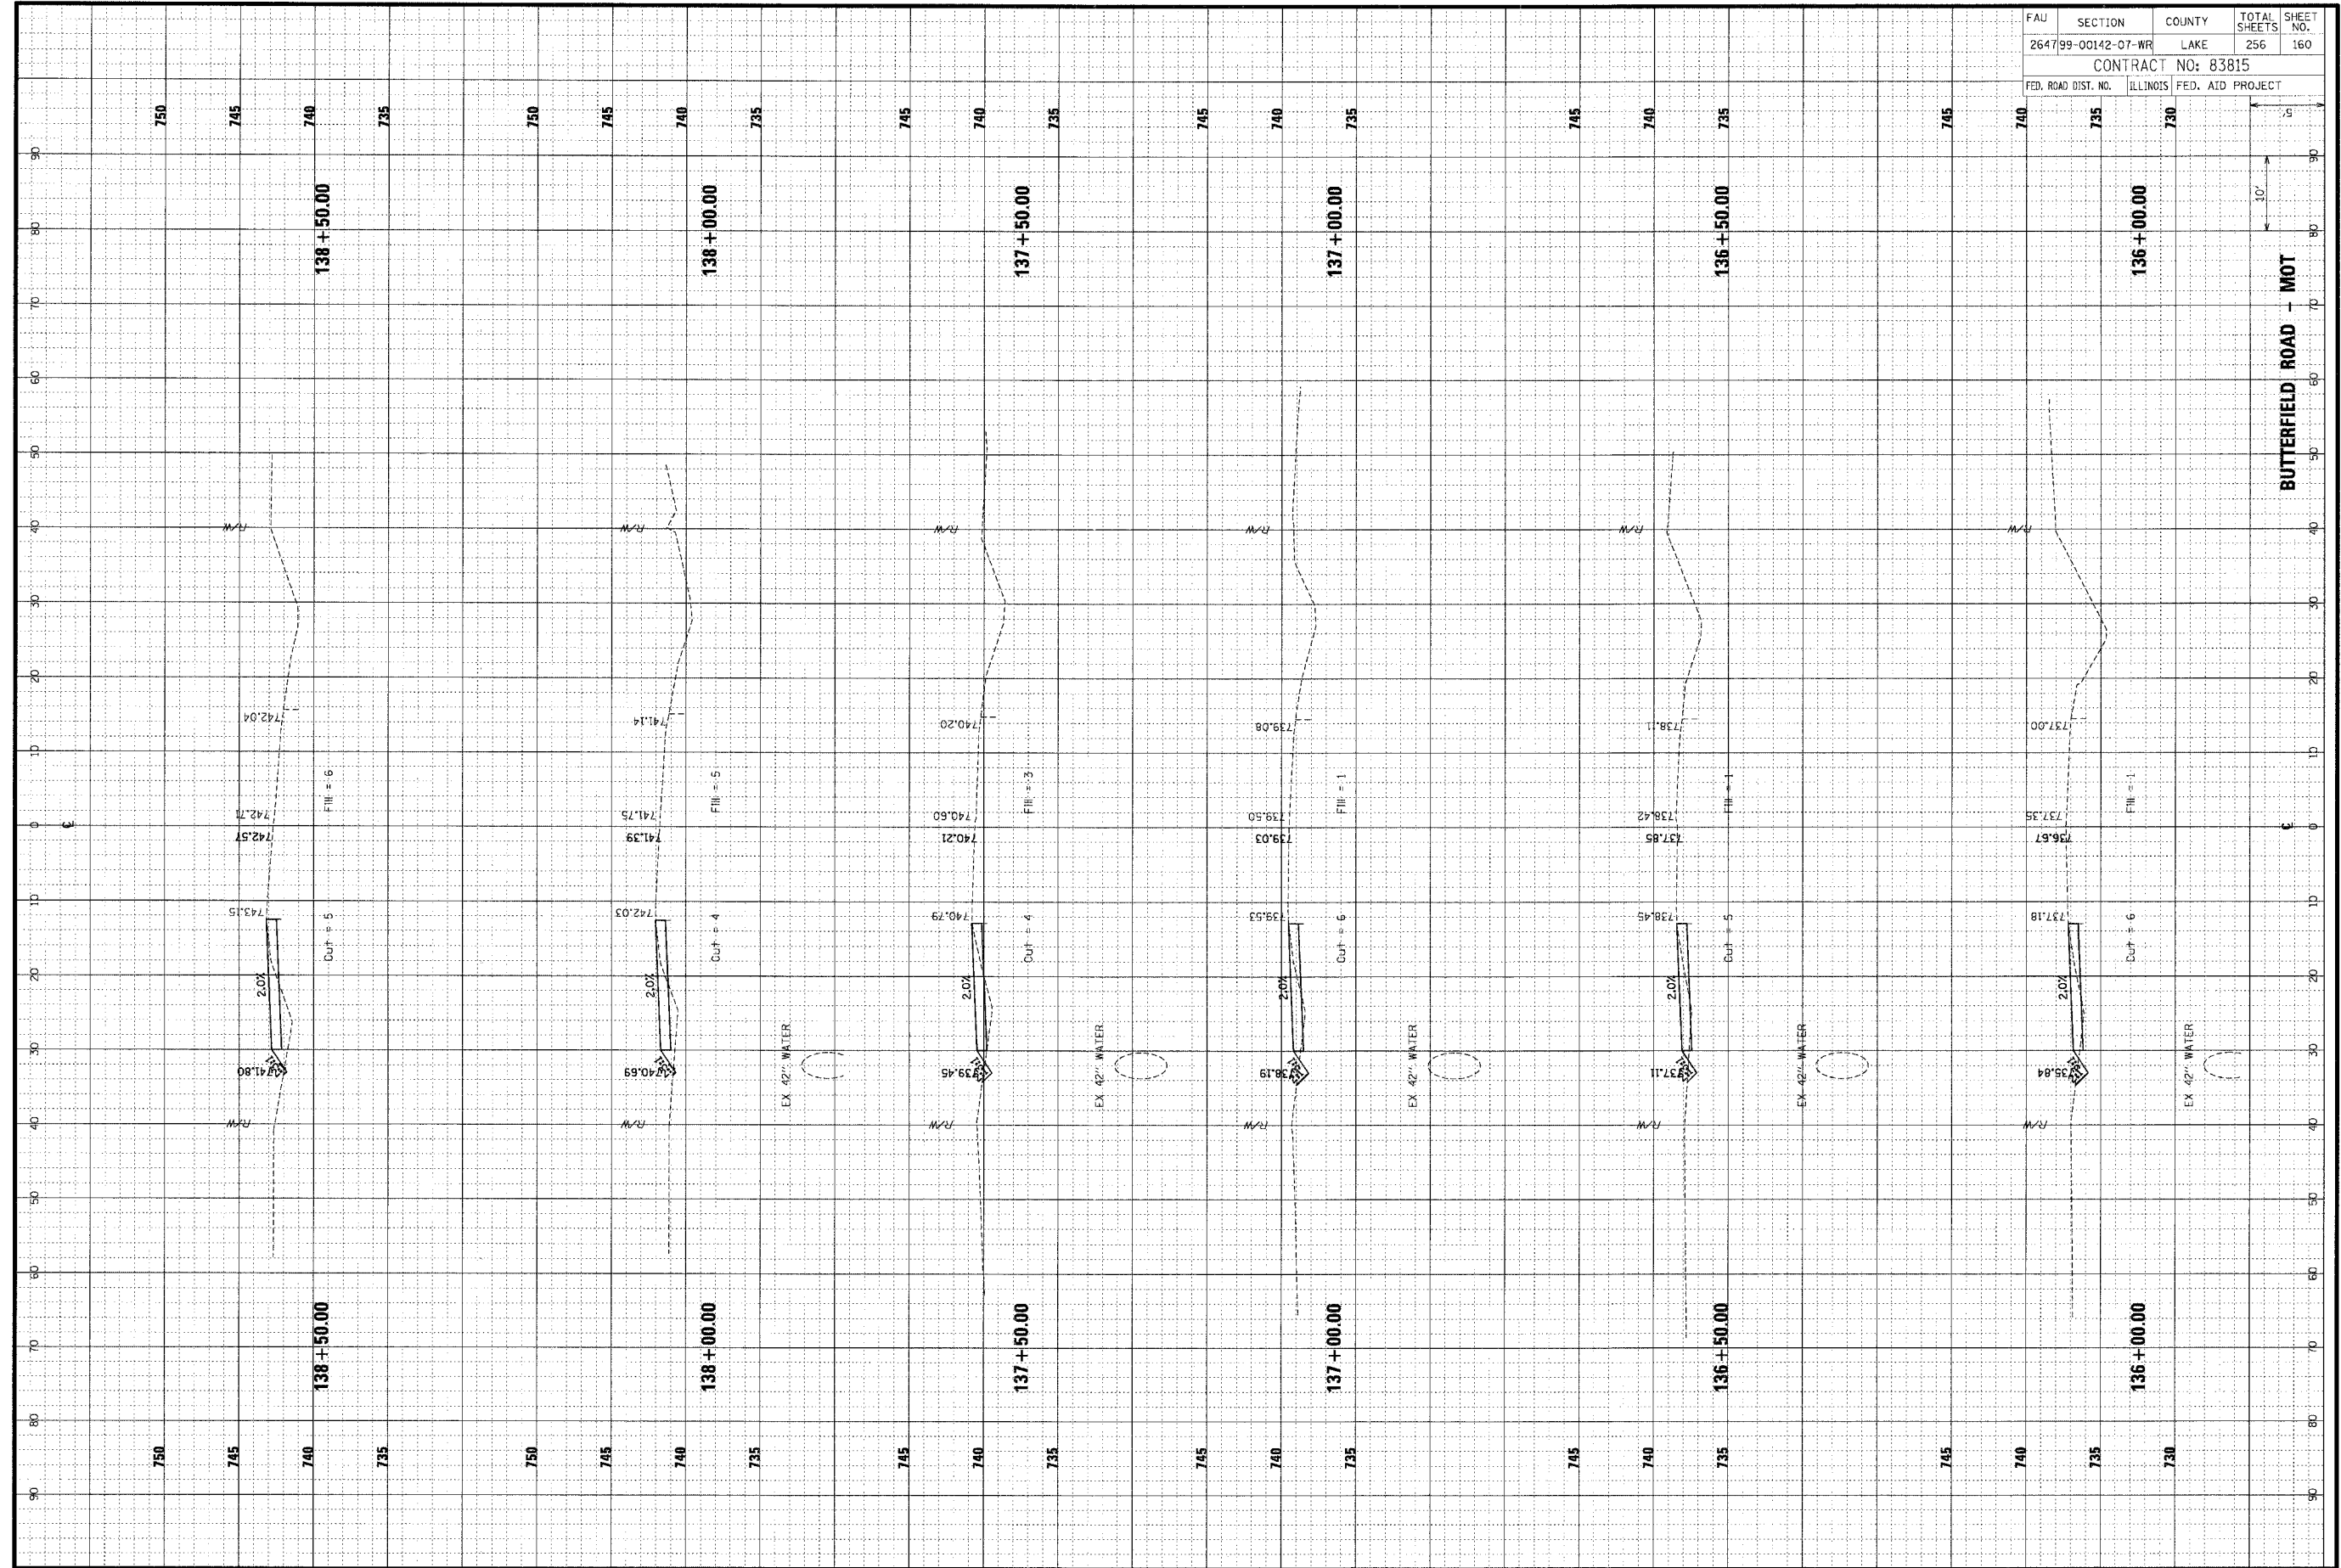

| FAU | SECTION | COUNTY | TOTAL SHEETS | SHEET NO. |
|---|---------|----------|--------------|-----------|
| 264799-00142-07-WR | LAKE | ILLINOIS | 256 | 160 |
| CONTRACT NO: 83815 | | | | |
| FED. ROAD DIST. NO. ILLINOIS FED. AID PROJECT | | | | |