


ORIGINAL SURVEY	SURVEYED	DATE
FLITE BOOK	FLATED	BY
AREAS CHECKED	TEMPLATE	
NO.	AREAS CHECKED	

FINAL SURVEY	SURVEYED	DATE
NOTE BOOK	FLATED	BY
AREAS CHECKED	TEMPLATE	
NO.	AREAS CHECKED	

CHRISTOPHER B. BURKE ENGINEERING LTD.
 9575 West Higgins Road, Suite 600
 Rosemont, Illinois 60018
 (847) 823-0500

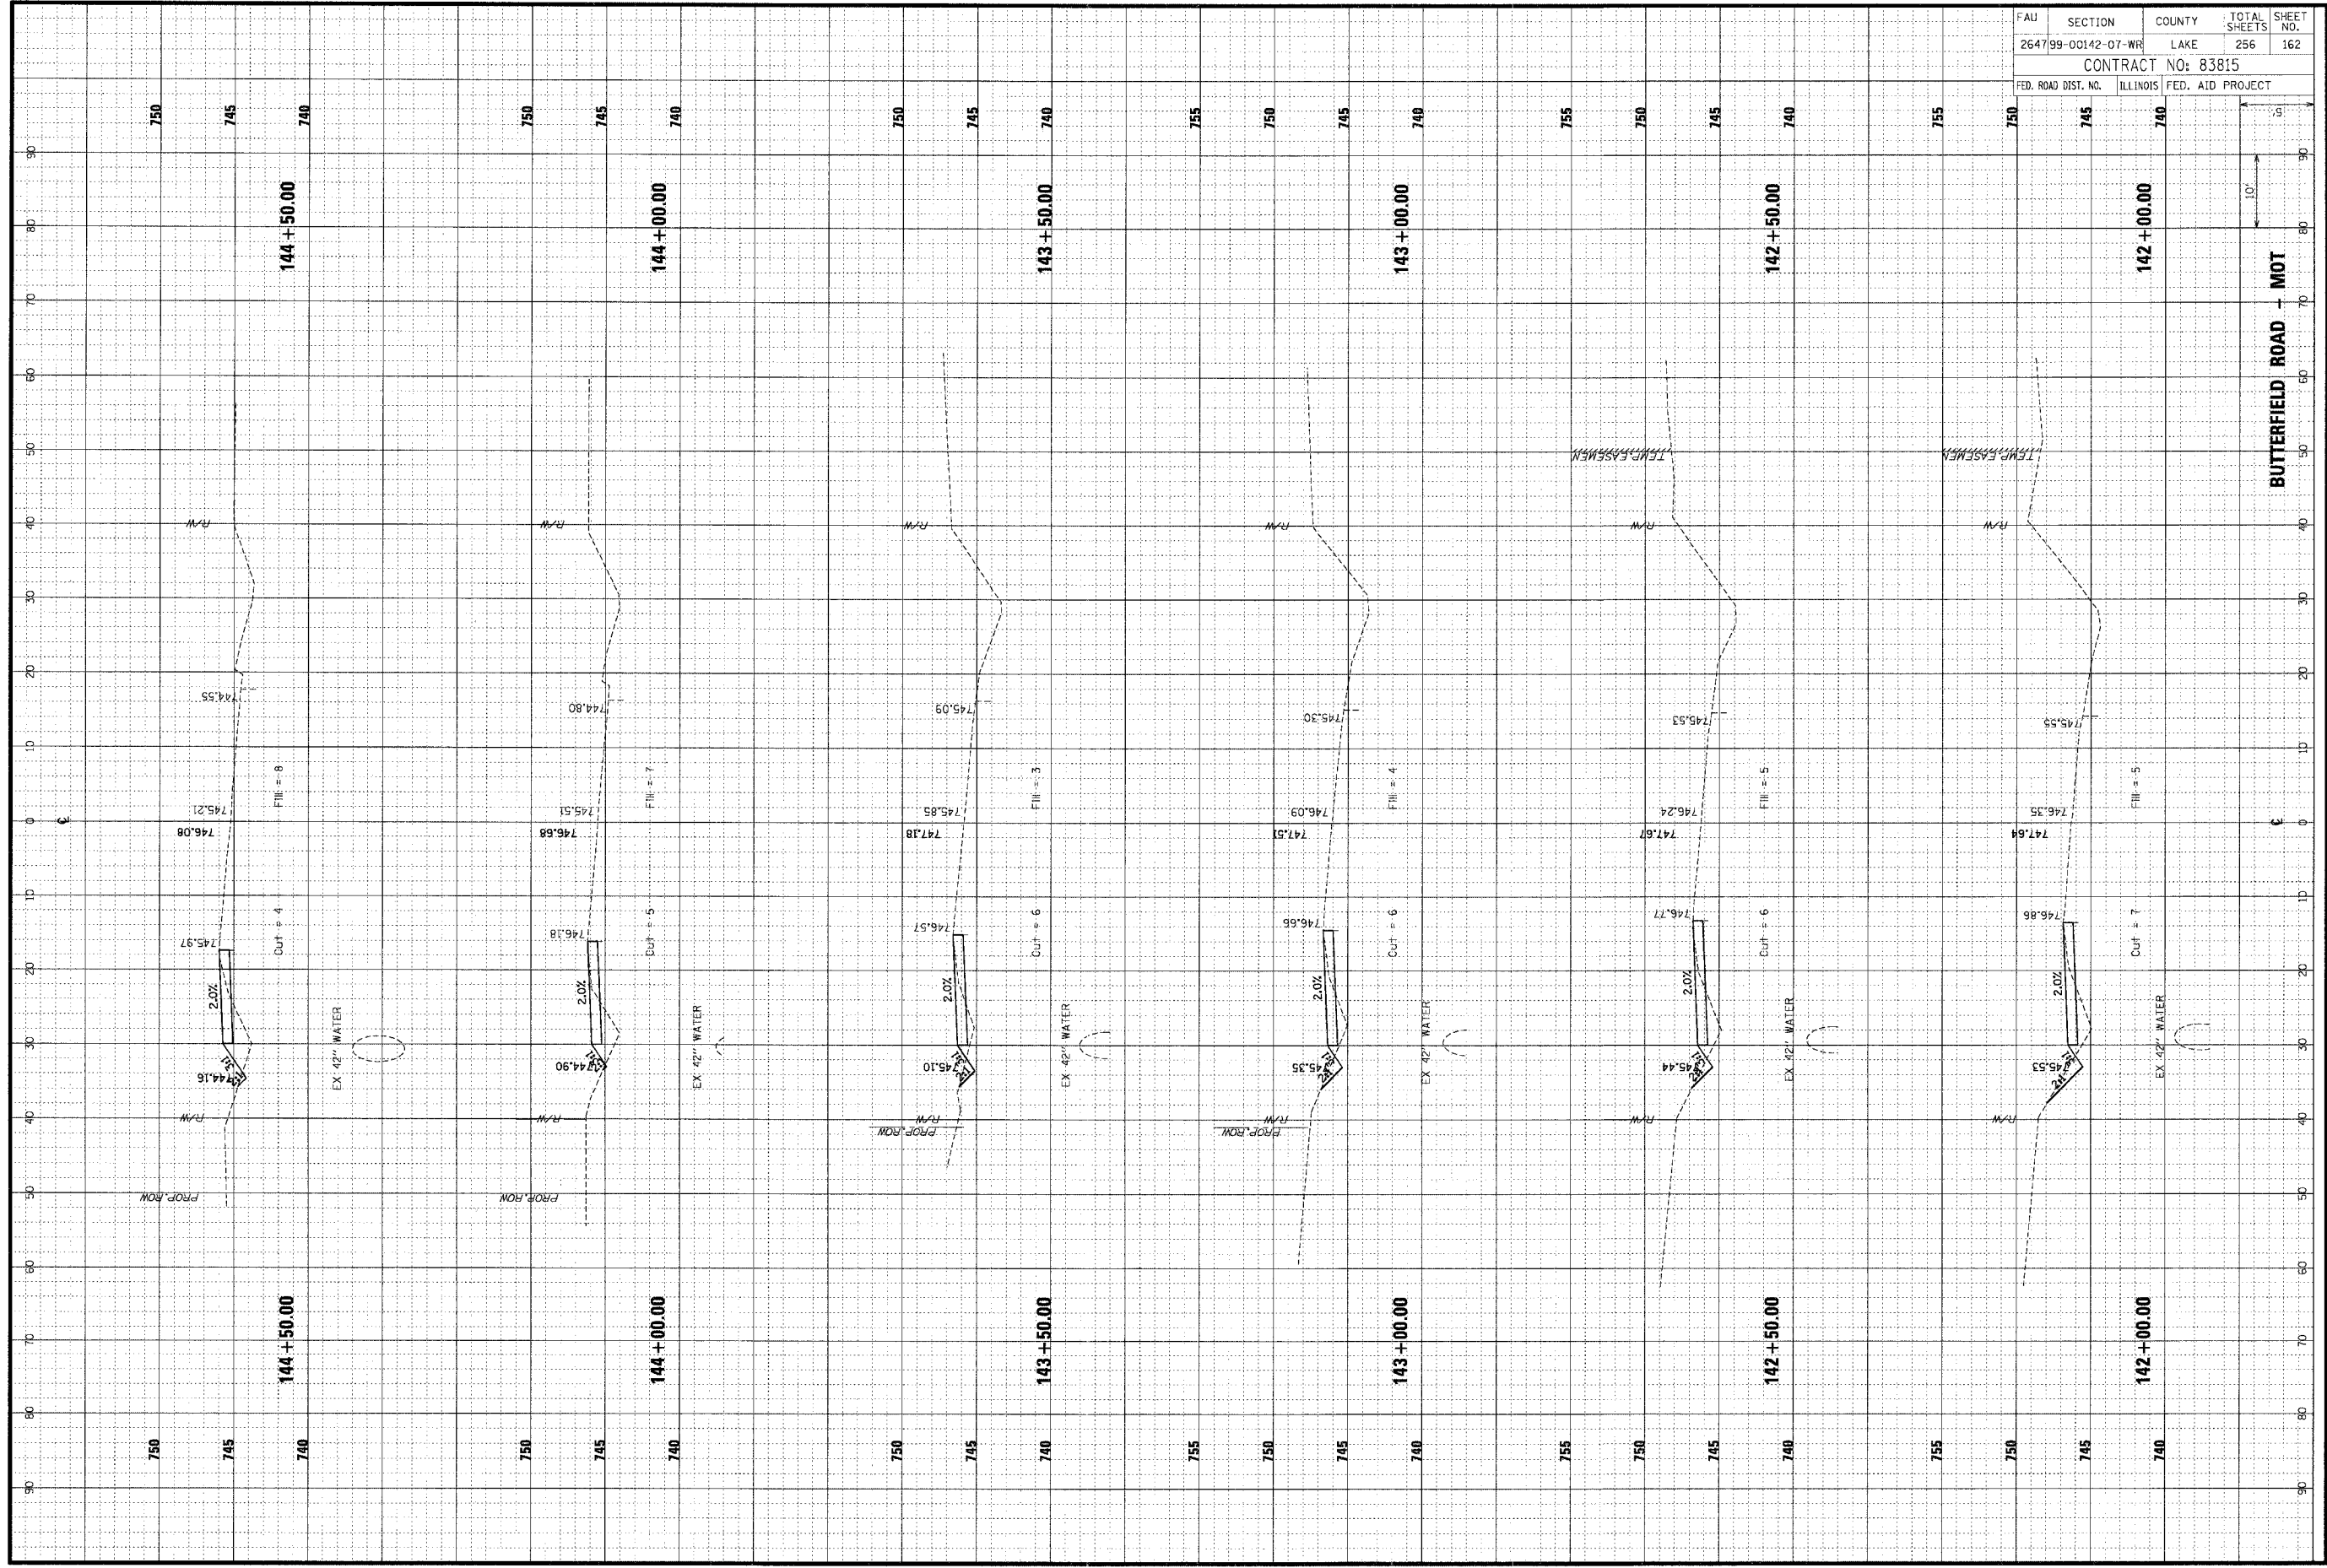

FAU	SECTION	COUNTY	TOTAL SHEETS	SHEET NO.
264799-00142-07-WR	LAKE	256	162	
CONTRACT NO: 83815				
FED. ROAD DIST. NO.	ILLINOIS	FED. AID PROJECT		