


ORIGINAL SURVEY  
NOTE BOOK  
NO. \_\_\_\_\_  
DATE \_\_\_\_\_  
BY \_\_\_\_\_

FINAL SURVEY  
NOTE BOOK  
NO. \_\_\_\_\_  
DATE \_\_\_\_\_  
BY \_\_\_\_\_



CHRISTOPHER B. BURKE ENGINEERING LTD.  
9575 West Higgins Road, Suite 600  
Rosemont, Illinois 60018  
(847) 823-0500

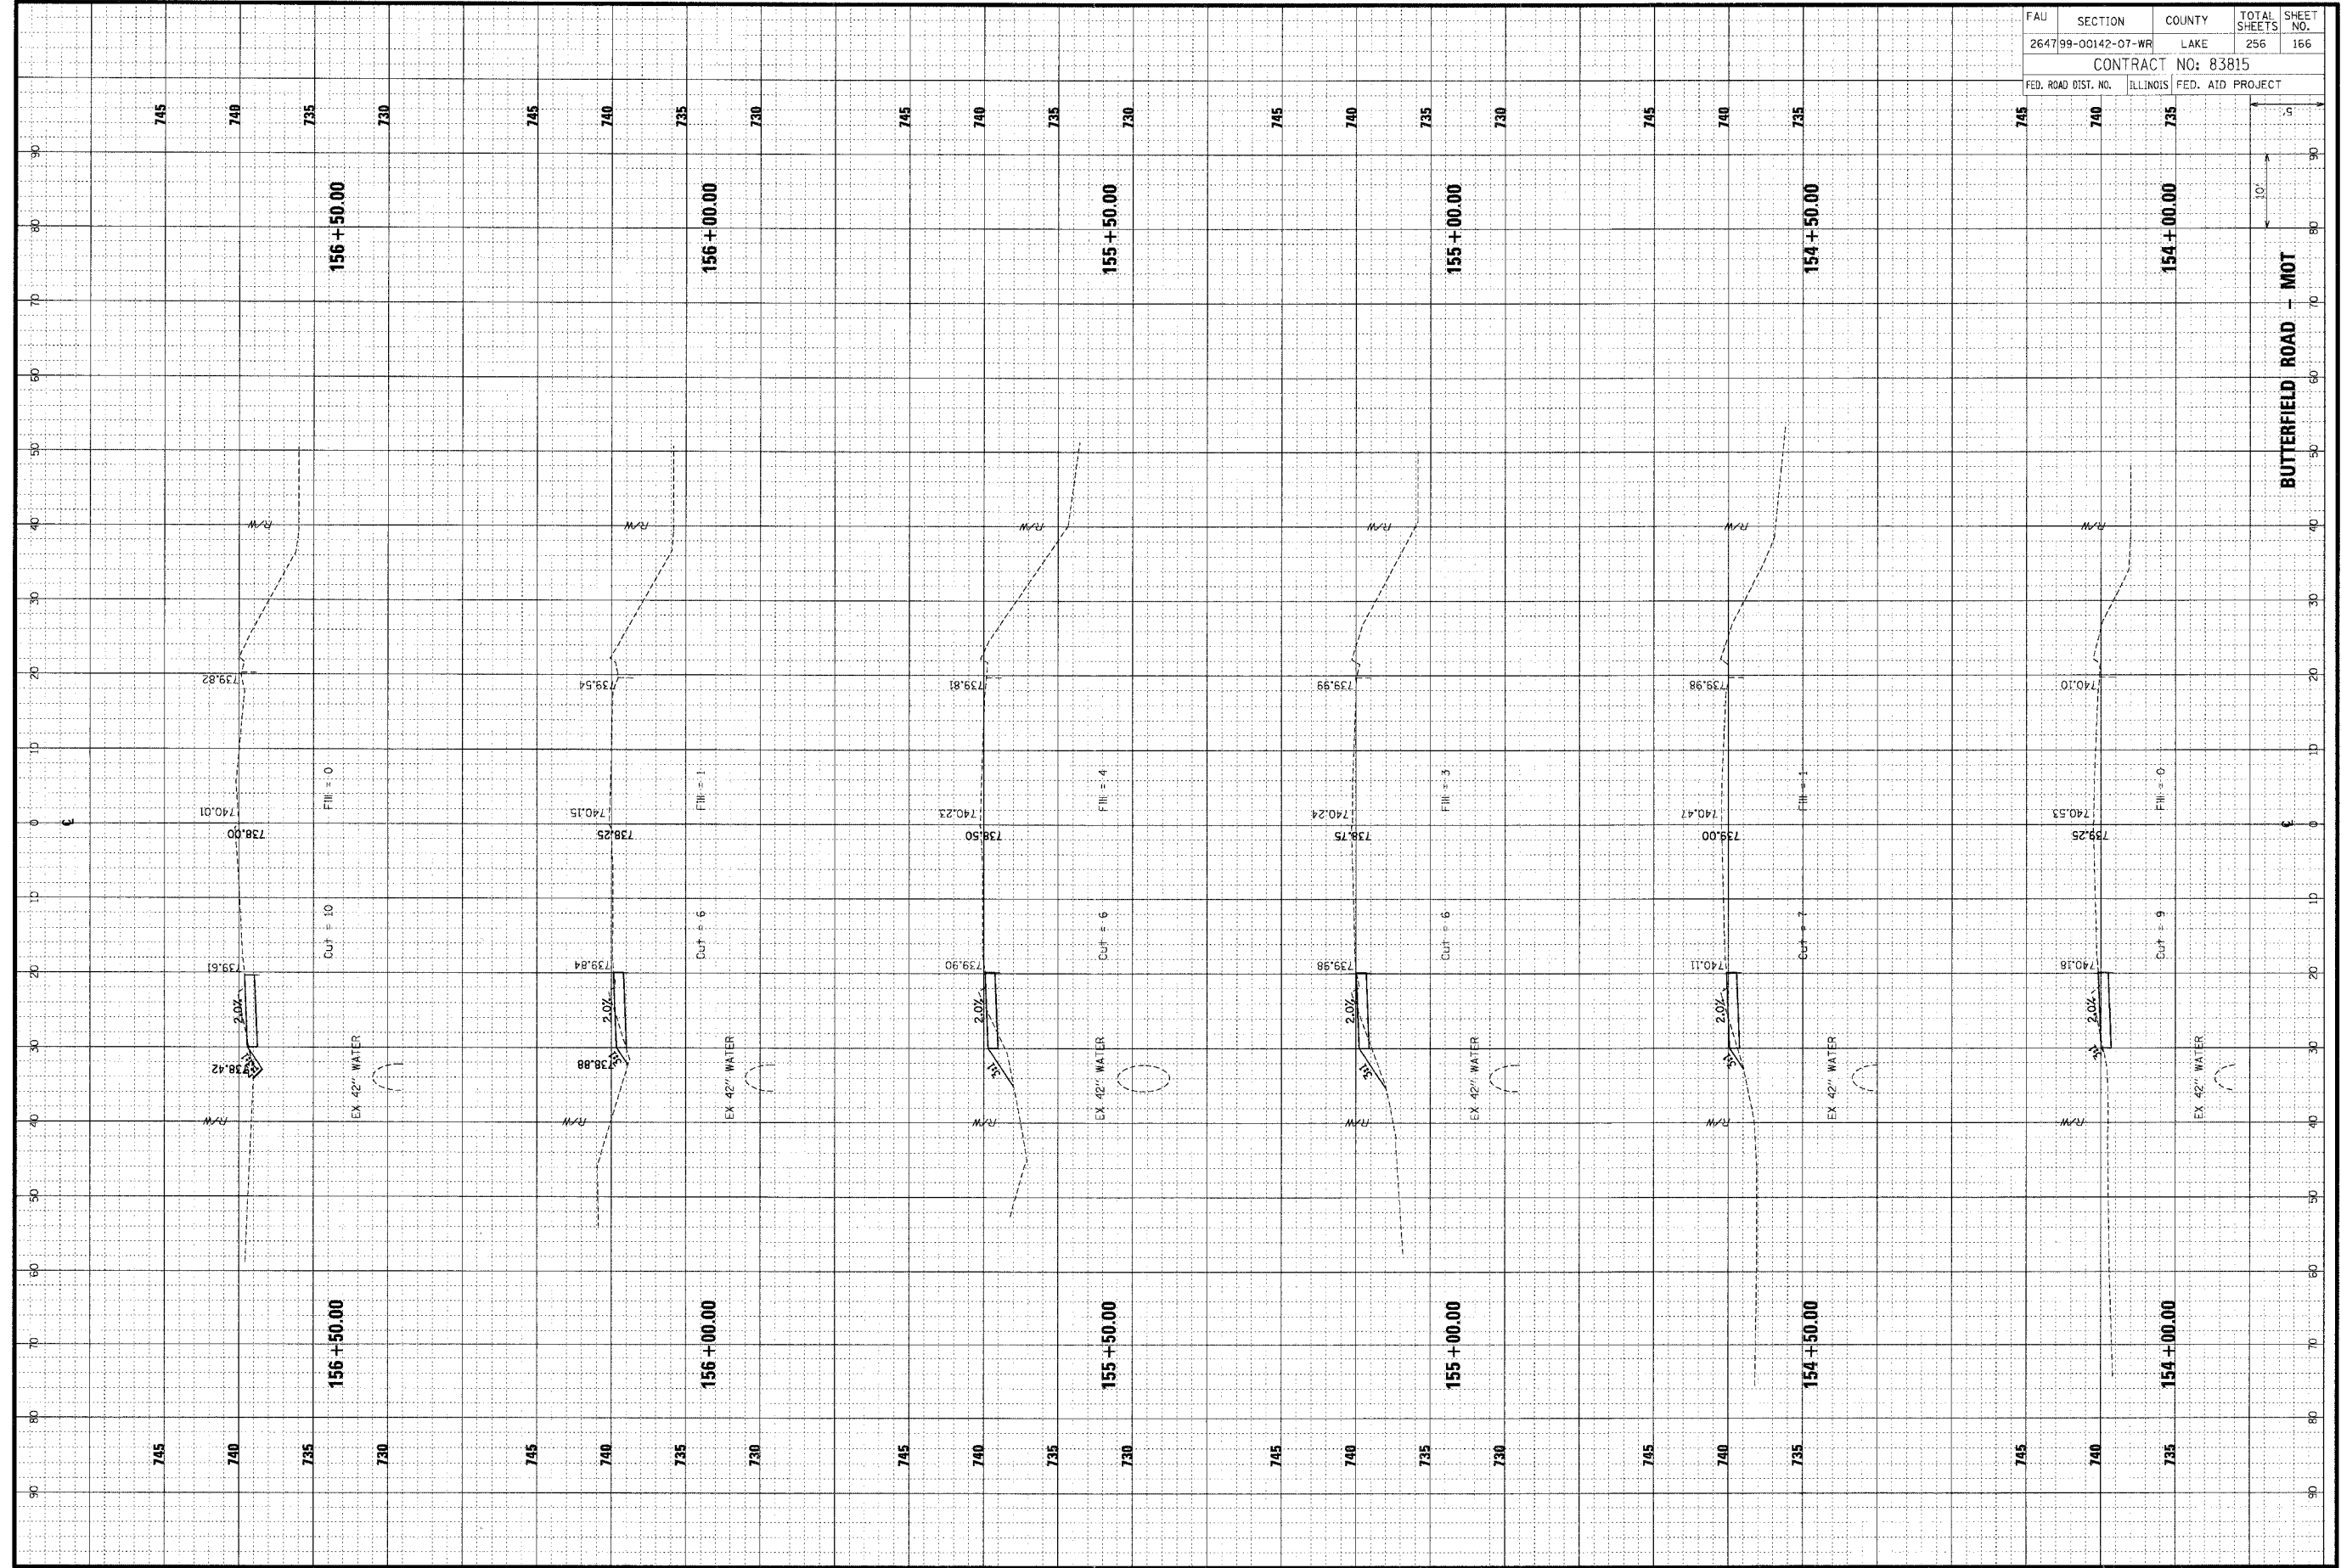

FAU	SECTION	COUNTY	TOTAL SHEETS	SHEET NO.
264799-00142-07-WR	LAKE	256	166	
CONTRACT NO: 83815				
FED. ROAD DIST. NO.	ILLINOIS	FED. AID PROJECT		