


ORIGINAL SURVEYED BY DATE
 SURVEY TEMPLATE
 NOTE BOOK AREAS CHECKED

FINAL SURVEYED BY DATE
 SURVEY TEMPLATE
 NOTE BOOK AREAS CHECKED

CB **CHRISTOPHER B. BURKE ENGINEERING LTD.**
 9575 West Higgins Road, Suite 600
 Rosemont, Illinois 60018
 (847) 823-0500

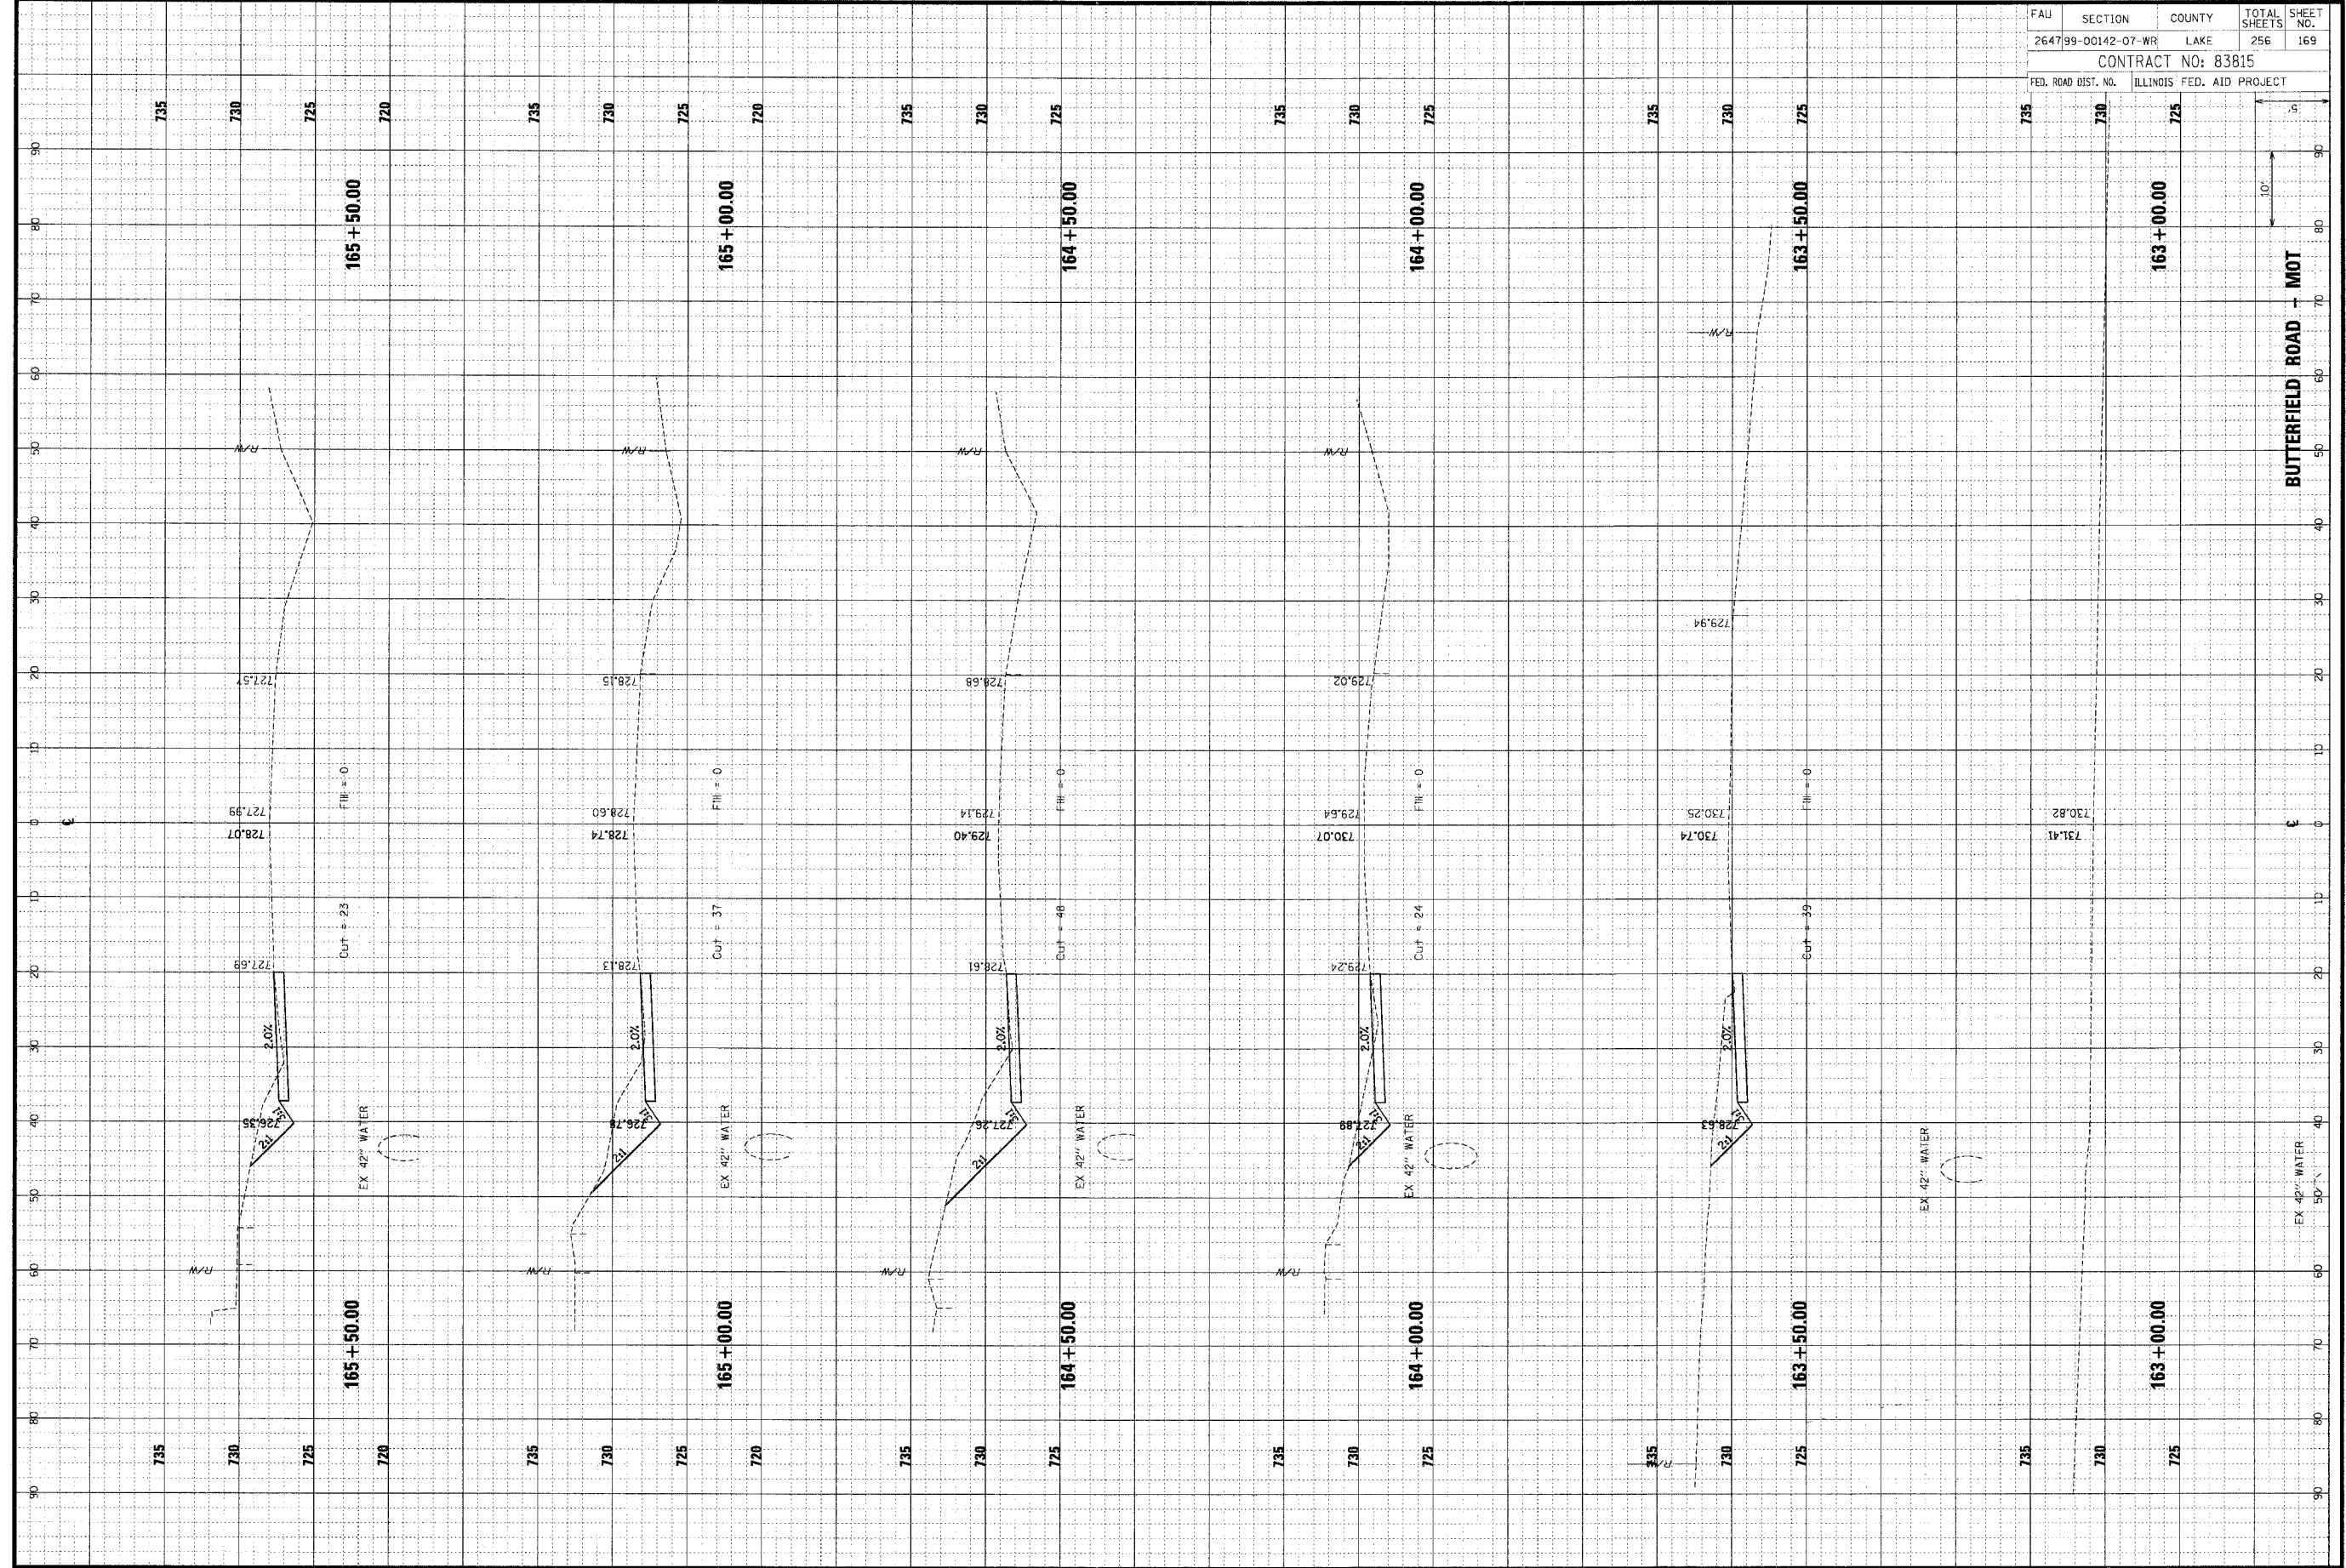

FAU	SECTION	COUNTY	TOTAL SHEETS	SHEET NO.
264799-00142-07-WR	LAKE		256	169
CONTRACT NO: 83815				
FED. ROAD DIST. NO.		ILLINOIS FED. AID PROJECT		