


ORIGINAL SURVEY	DATE
BY	
NO.	
FINN SURVEY	DATE
BY	
NO.	
SUBMITTED	DATE
REPLATED	
REWORKED	
AREAS CHECKED	

**CHRISTOPHER B. BURKE ENGINEERING LTD.**  
 9575 West Higgins Road, Suite 600  
 Rosemont, Illinois 60018  
 (847) 823-0500



ORIGINAL SURVEY	DATE
BY	
NO.	
FINN SURVEY	DATE
BY	
NO.	
SUBMITTED	DATE
REPLATED	
REWORKED	
AREAS CHECKED	

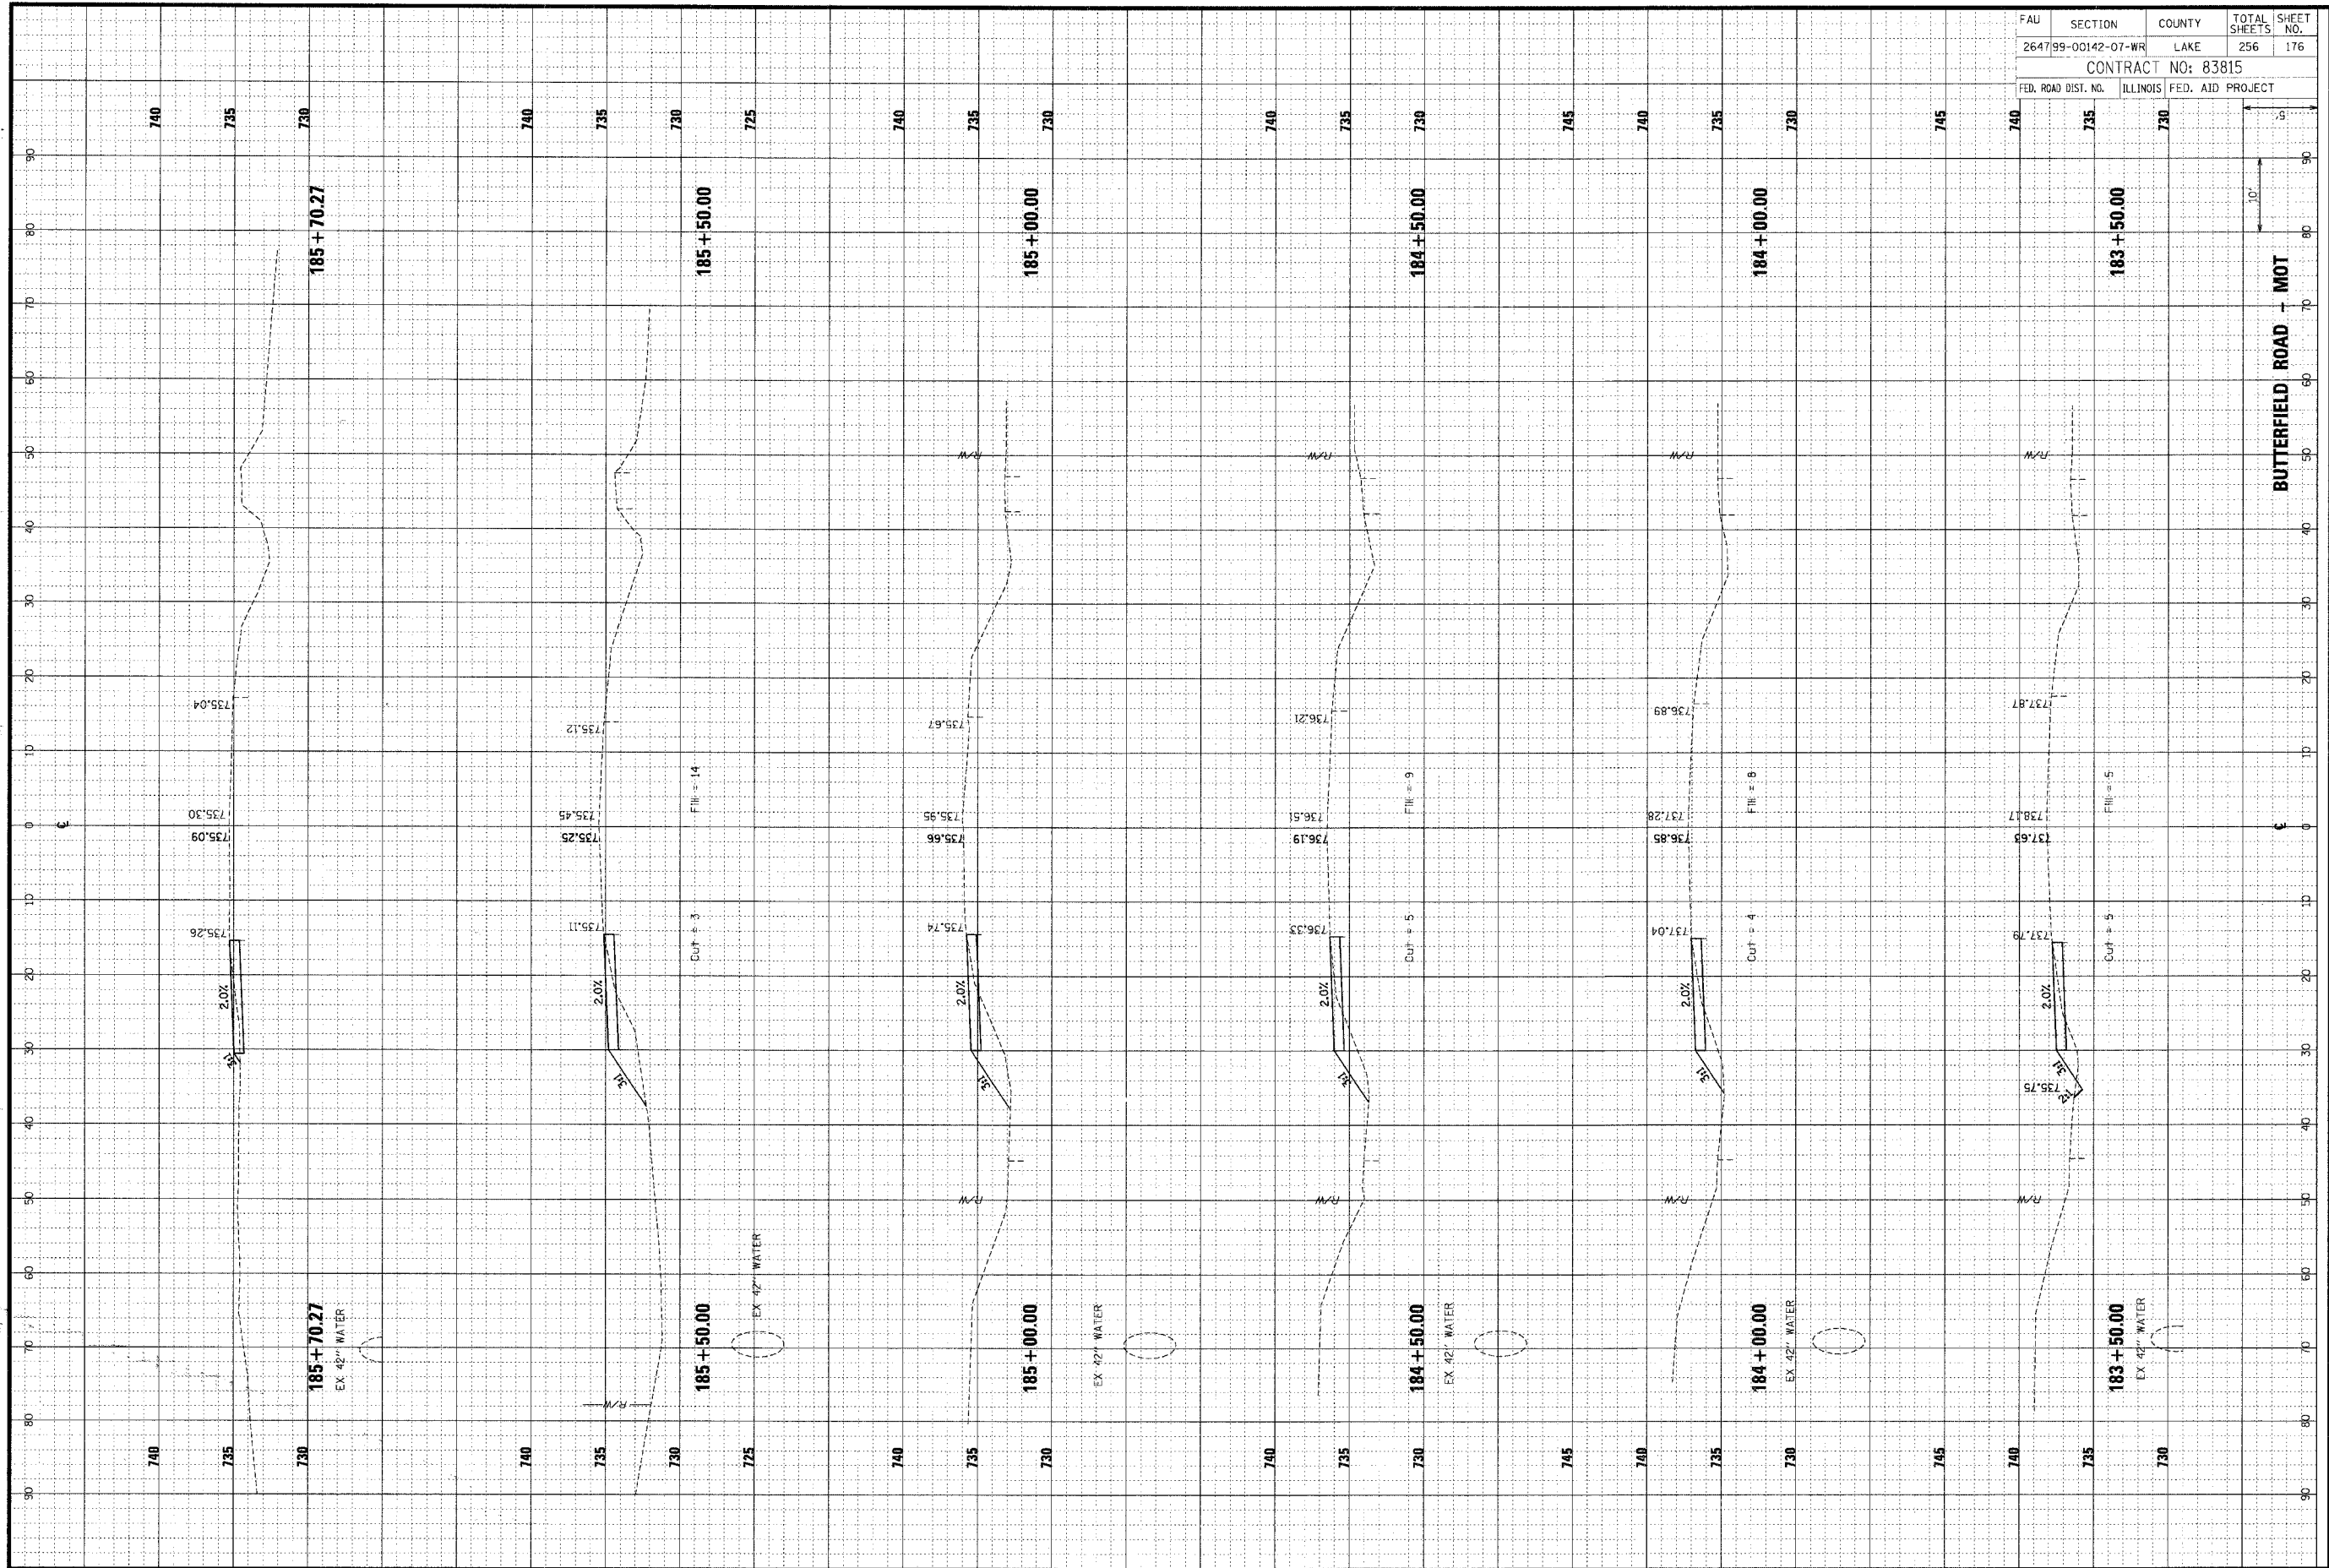

FAU	SECTION	COUNTY	TOTAL SHEETS	SHEET NO.
264799-00142-07-WR	LAKE	256	176	
CONTRACT NO: 83815				
FED. ROAD DIST. NO.	ILLINOIS	FED. AID PROJECT		

BUTTERFIELD ROAD - MOT