


CHRISTOPHER B. BURKE ENGINEERING LTD.
 9575 West Higgins Road, Suite 600
 Rosemont, Illinois 60018
 (847) 823-0500

ORIGINAL SURVEY	SURVEYED	BY	DATE
COPY BOOK	PLOTTED		
AREA CHECKED	AREA CHECKED		

FINAL SURVEY	SURVEYED	BY	DATE
COPY BOOK	PLOTTED		
AREA CHECKED	AREA CHECKED		

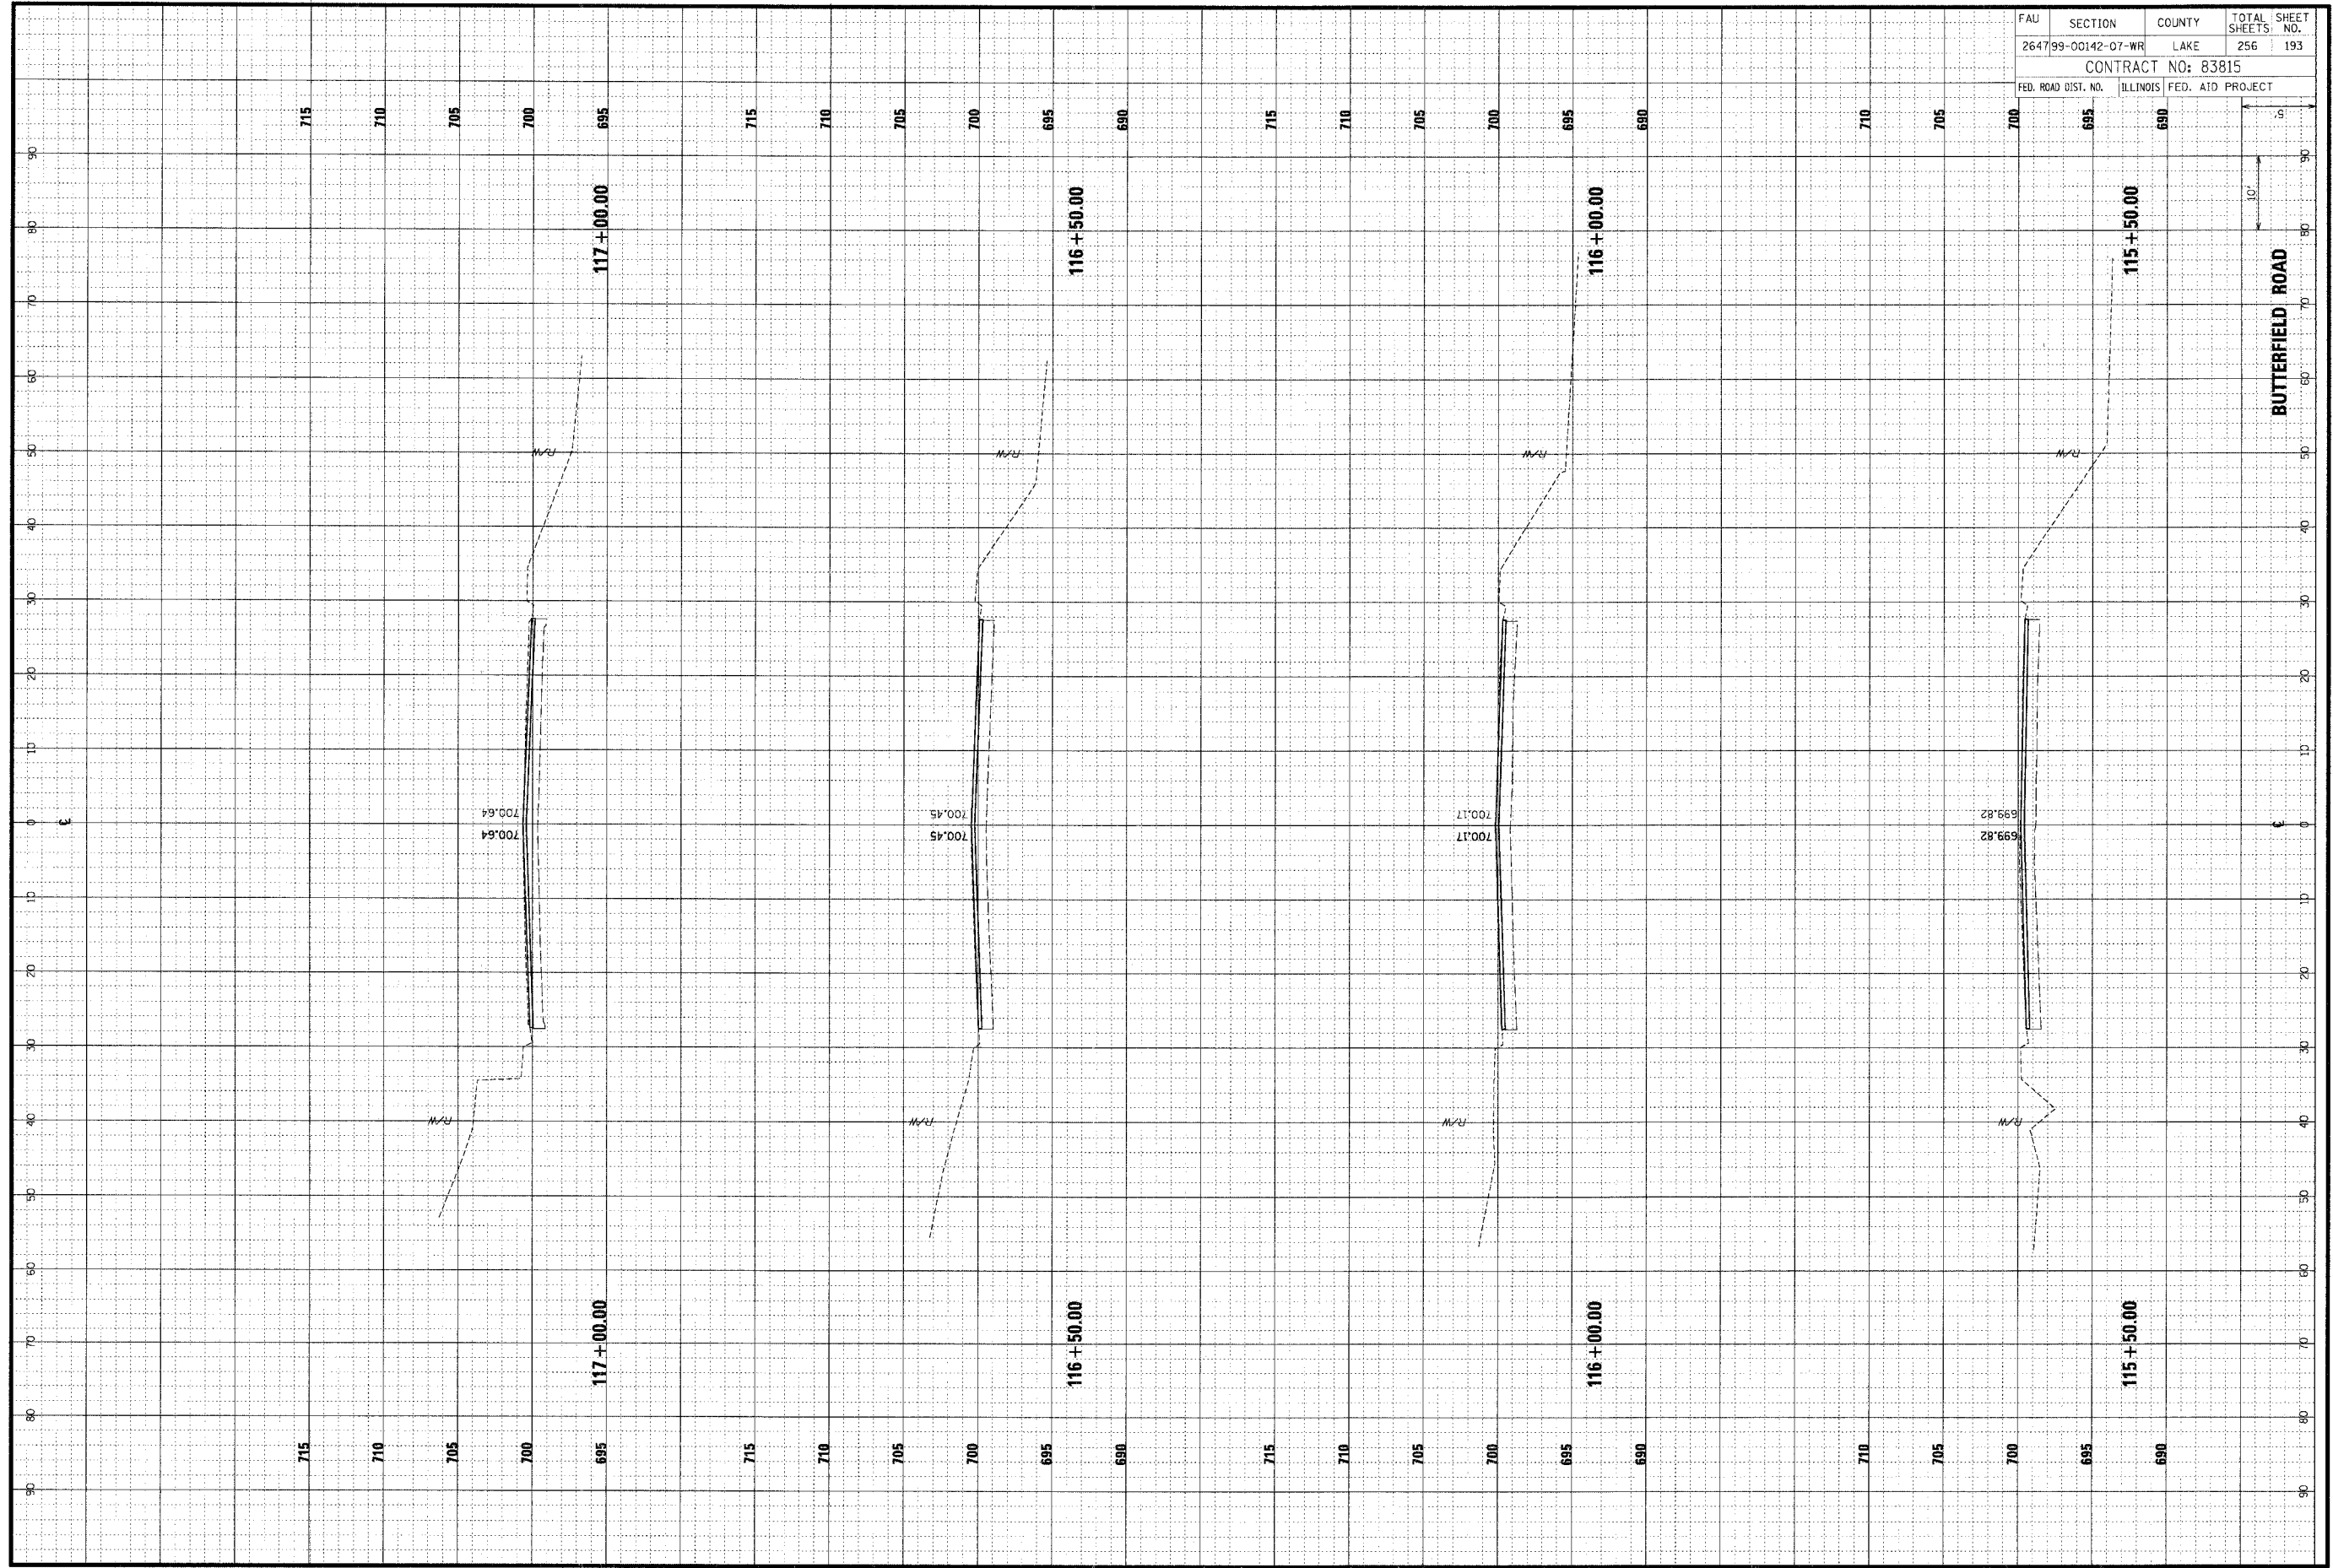

FAL	SECTION	COUNTY	TOTAL SHEETS	SHEET NO.
2647	99-00142-07-WR	LAKE	256	193
CONTRACT NO: 83815				
FED. ROAD DIST. NO.	ILLINOIS	FED. AID PROJECT		