


ORIGINAL SURVEY PLOTTED DATE
 NOTE BOOK AREAS CHECKED
 NO.

CHRISTOPHER B. BURKE ENGINEERING LTD.
 9575 West Higgins Road, Suite 600
 Rosemont, Illinois 60018
 (847) 823-0500

DATE
 BY
 SURVEY PLOTTED DATE
 NOTE BOOK AREAS CHECKED
 NO.

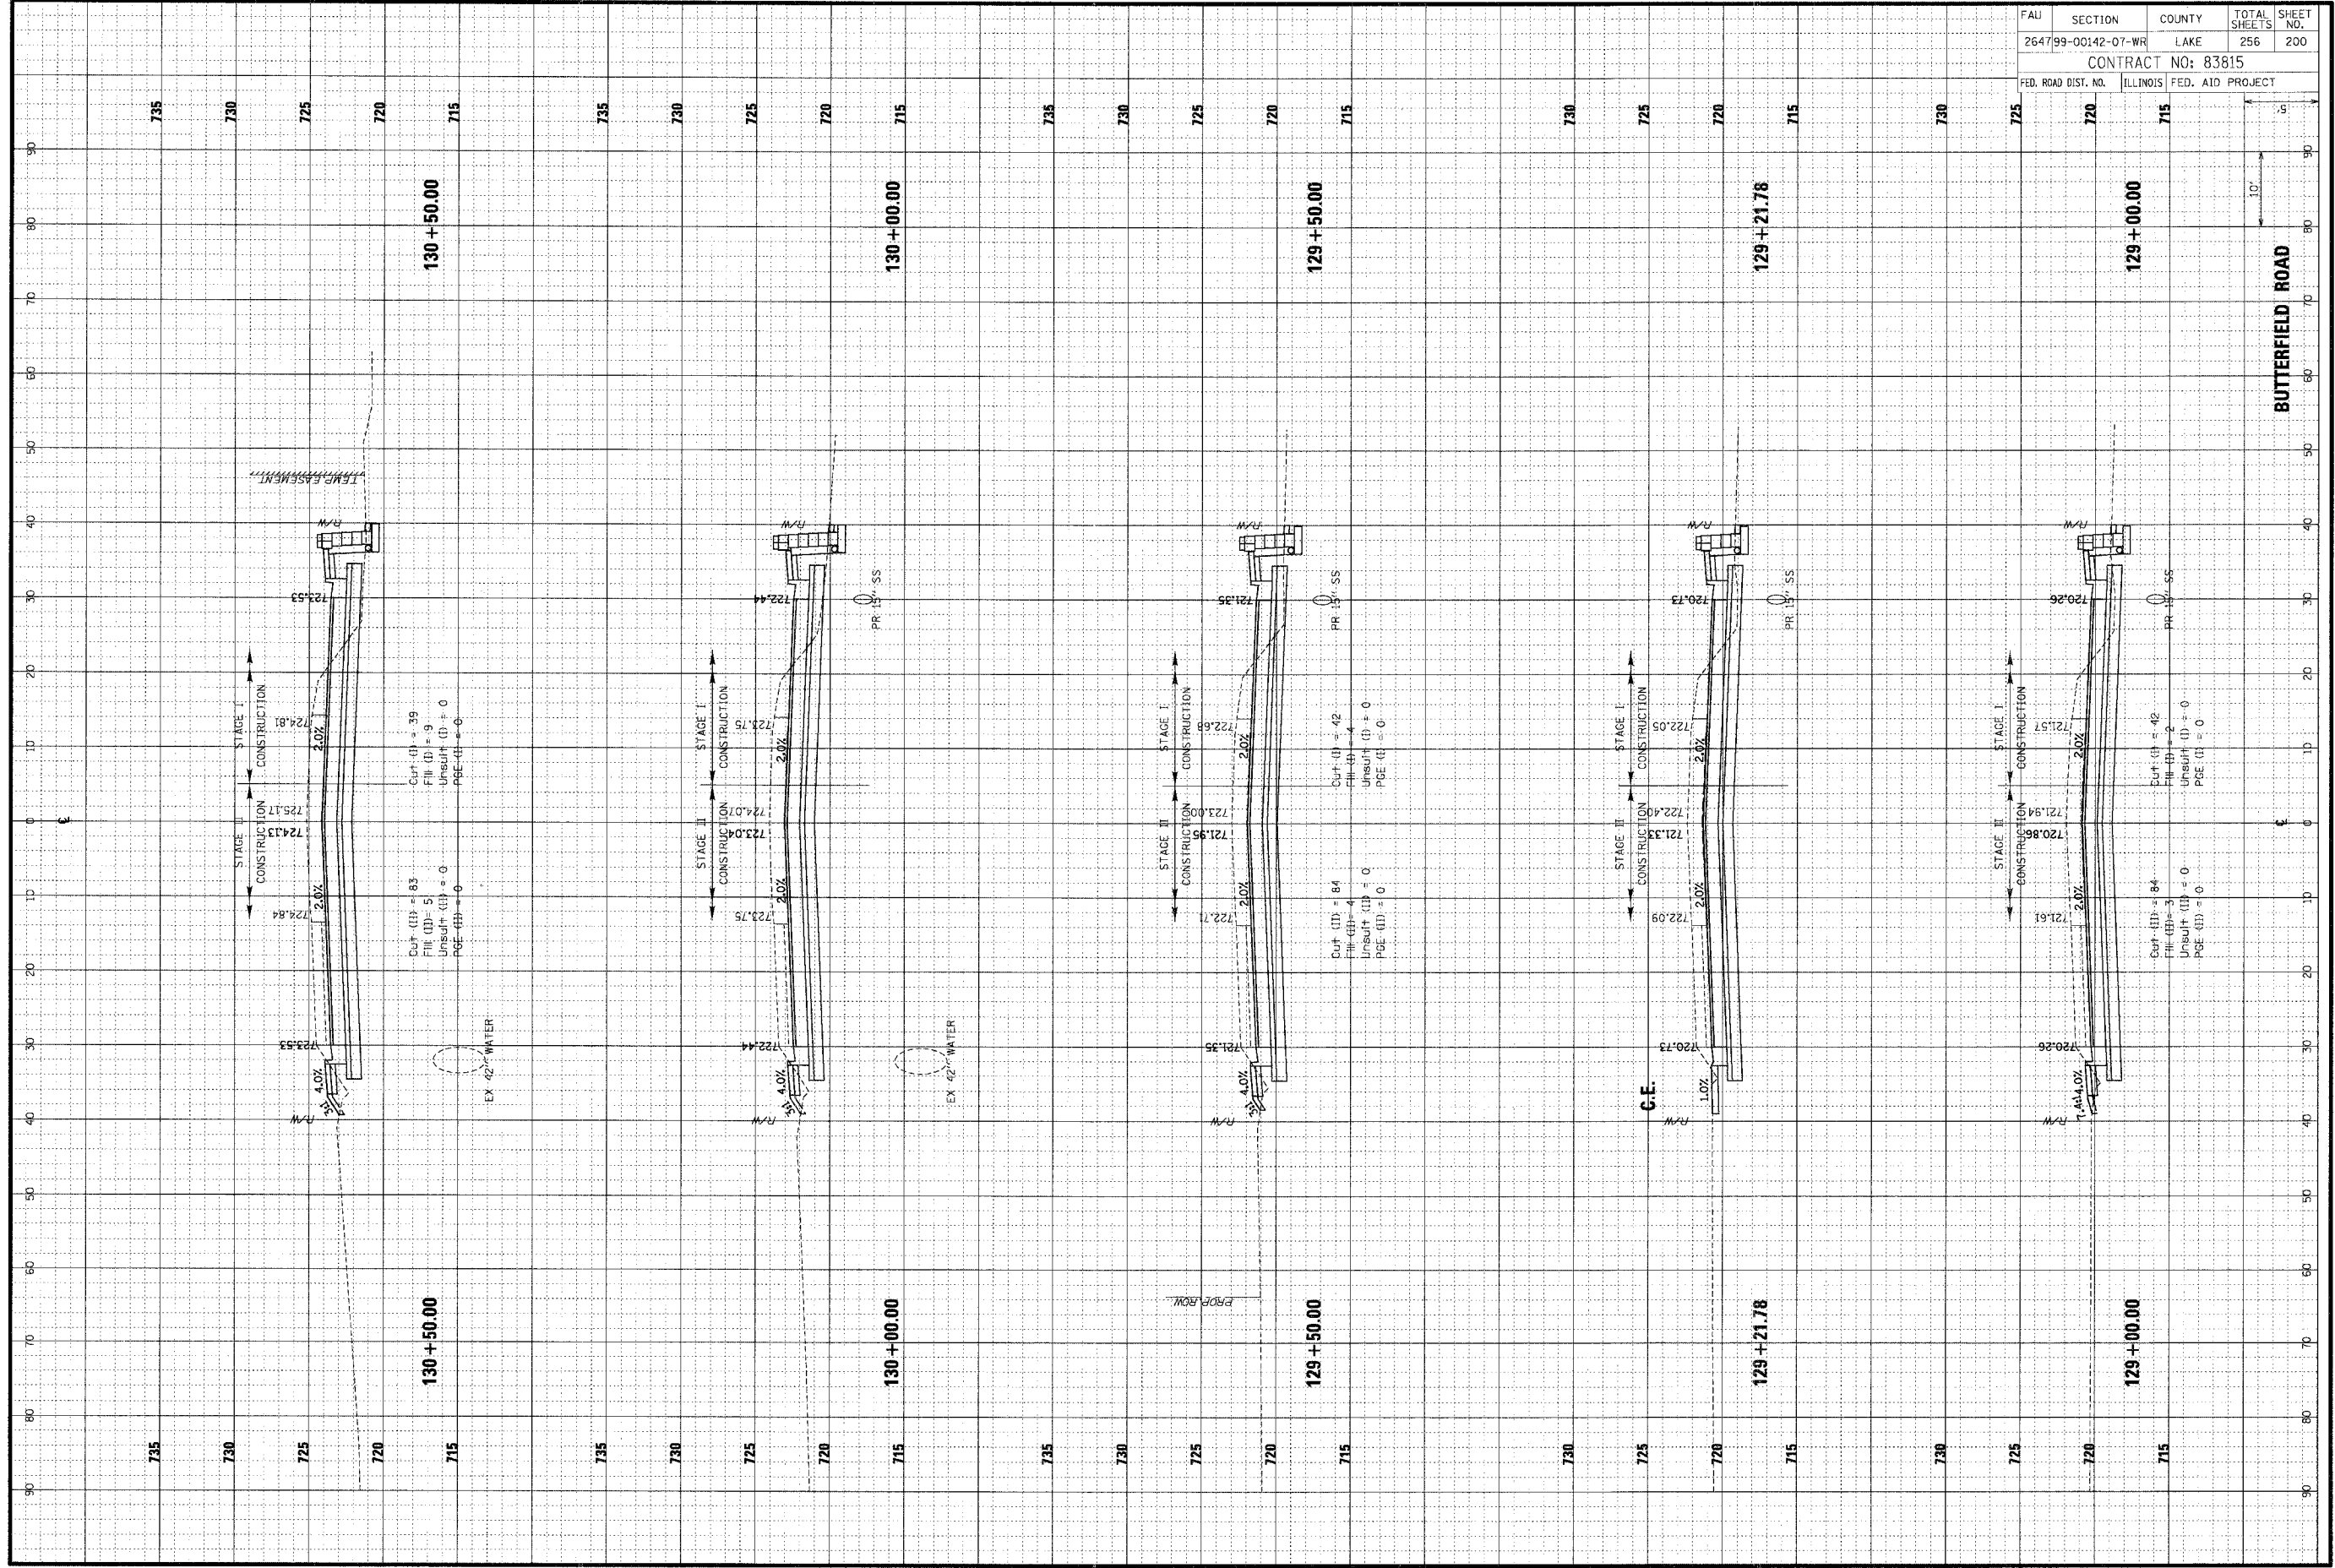

FBI	SECTION	COUNTY	TOTAL SHEETS	SHEET NO.
264799-00142-07-WR	LAKE	LAKE	256	200
CONTRACT NO: 83815				
FED. ROAD DIST. NO. ILLINOIS FED. AID PROJECT				