


| | | | |
|-----------------|---------------|----|------|
| ORIGINAL SURVEY | SURVEYED | BY | DATE |
| NOTE BOOK | PLOTTED | | |
| AREAS CHECKED | AREAS CHECKED | | |

| | | | |
|---------------|---------------|----|------|
| FINAL SURVEY | SURVEYED | BY | DATE |
| NOTE BOOK | PLOTTED | | |
| AREAS CHECKED | AREAS CHECKED | | |

CHRISTOPHER B. BURKE ENGINEERING LTD.
 9575 West Higgins Road, Suite 600
 Rosemont, Illinois 60018
 (847) 823-0500

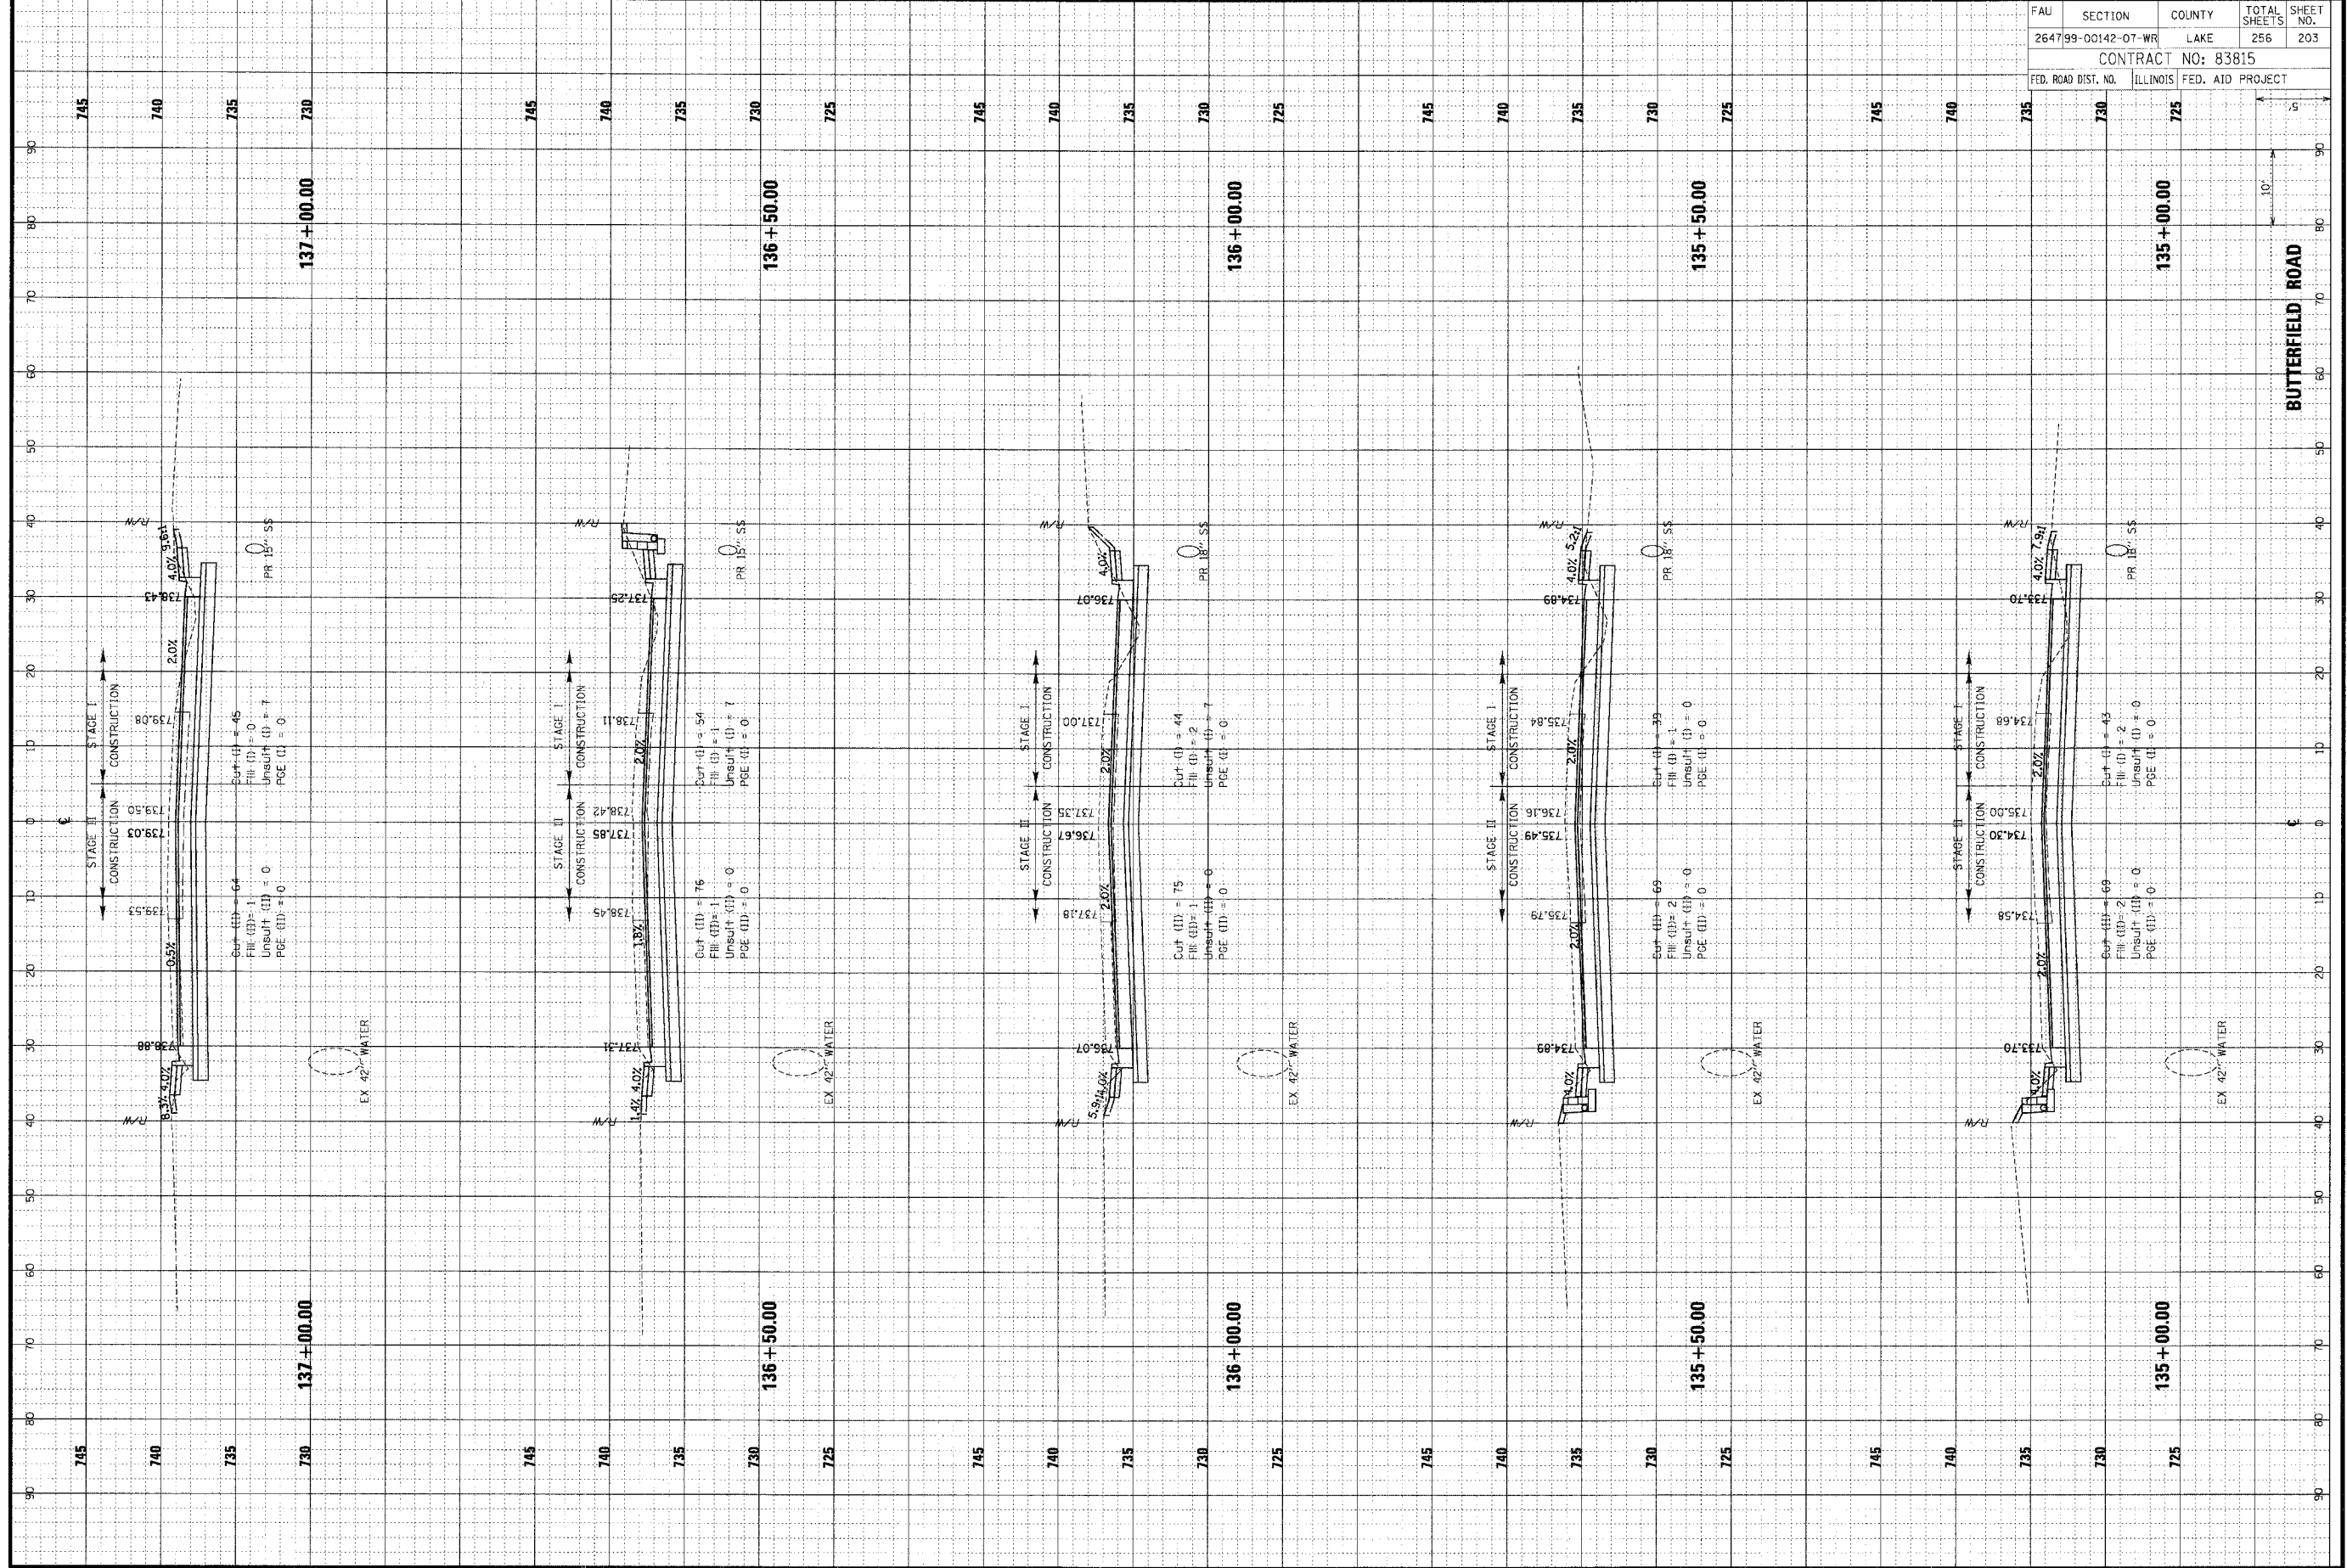

| | | | | |
|---|---------|----------|--------------|-----------|
| FAU | SECTION | COUNTY | TOTAL SHEETS | SHEET NO. |
| 264799-00142-07-WR | LAKE | ILLINOIS | 256 | 203 |
| CONTRACT NO: 83815 | | | | |
| FED. ROAD DIST. NO. ILLINOIS FED. AID PROJECT | | | | |