


ORIGINAL SURVEY NO. \_\_\_\_\_ DATE \_\_\_\_\_  
 SURVEY PLOTTED BY \_\_\_\_\_  
 NOTE BOOK TEMPLATE \_\_\_\_\_  
 NO. \_\_\_\_\_ AERIALS CHECKED \_\_\_\_\_

**CB** **CHRISTOPHER B. BURKE ENGINEERING LTD.**  
 9575 West Higgins Road, Suite 600  
 Rosemont, Illinois 60018  
 (847) 823-0500

FINISH SURVEY NO. \_\_\_\_\_ DATE \_\_\_\_\_  
 SURVEY PLOTTED BY \_\_\_\_\_  
 NOTE BOOK TEMPLATE \_\_\_\_\_  
 NO. \_\_\_\_\_ AERIALS CHECKED \_\_\_\_\_

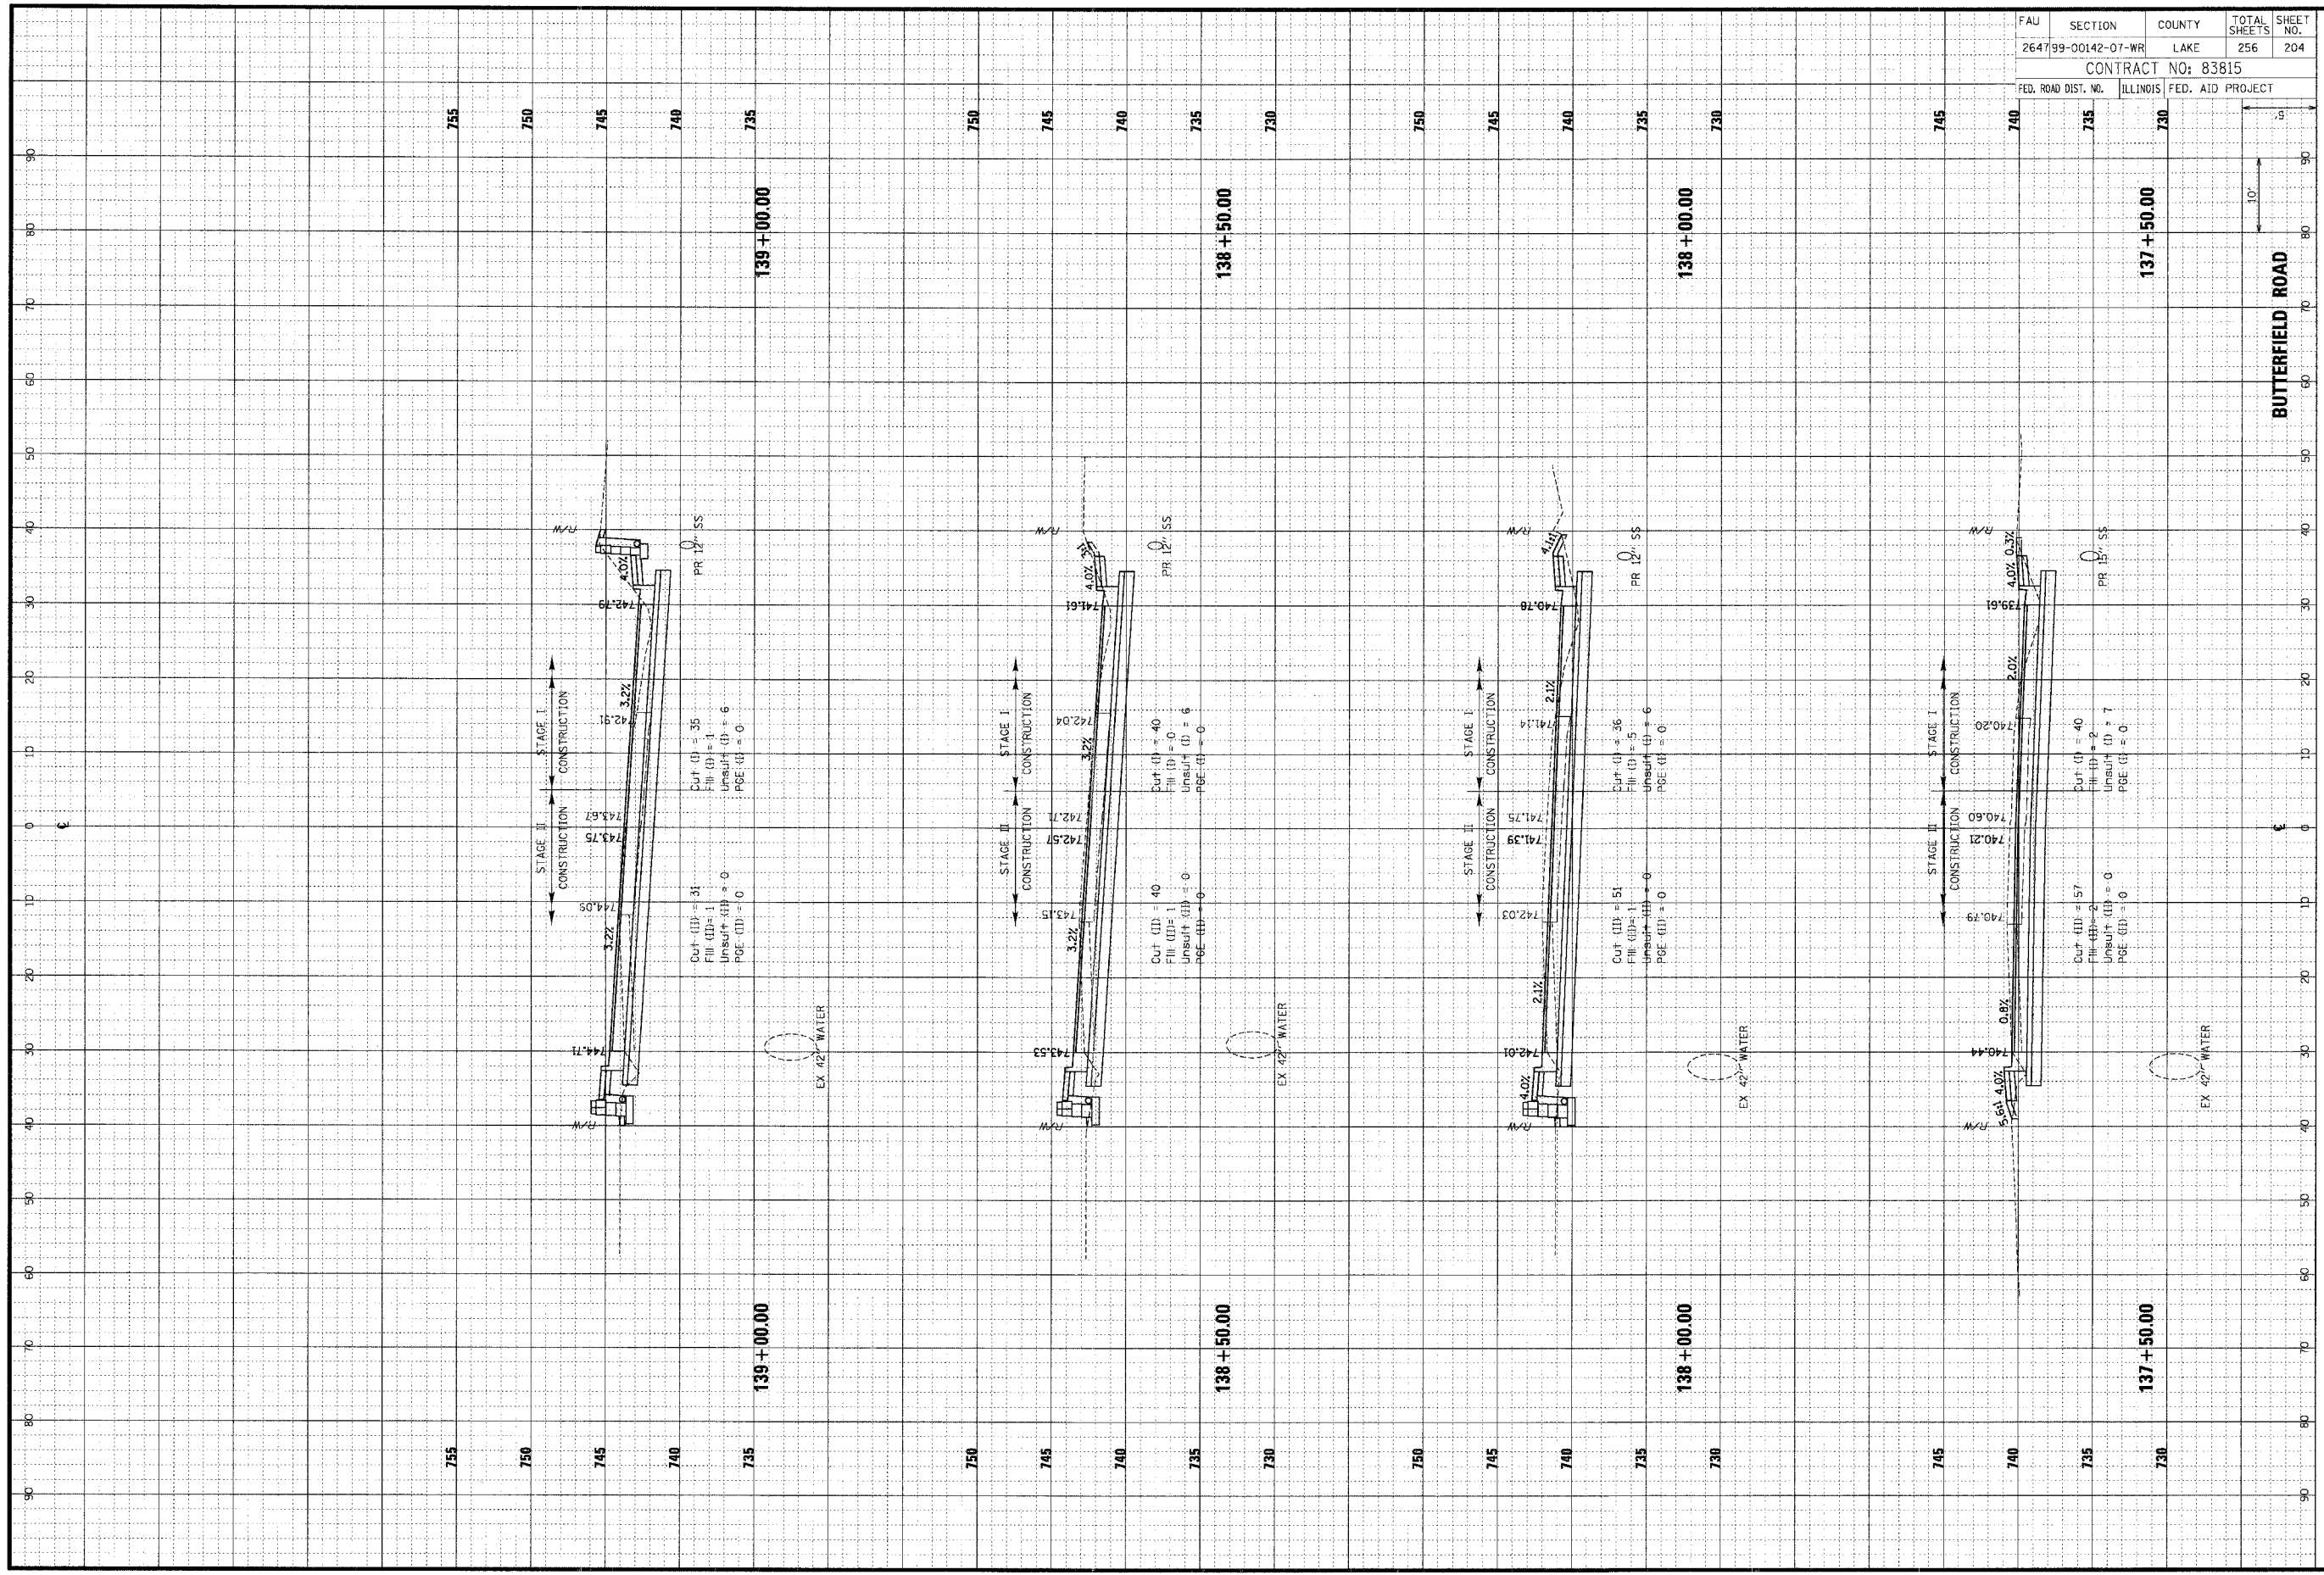

FAU	SECTION	COUNTY	TOTAL SHEETS	SHEET NO.
264799-00142-07-WR	LAKE	ILLINOIS	256	204
CONTRACT NO: 83815				
FED. ROAD DIST. NO.	ILLINOIS	FED. AID PROJECT		