


**CHRISTOPHER B. BURKE ENGINEERING LTD.**  
 9575 West Higgins Road, Suite 600  
 Rosemont, Illinois 60018  
 (847) 823-0500



ORIGINAL SURVEY	BY	DATE
FLUORESCENT PLOTTED		
NOTE BOOK		
AREAS CHECKED		
NO.		

FILE SURVEY	BY	DATE
FLUORESCENT PLOTTED		
NOTE BOOK		
AREAS CHECKED		
NO.		

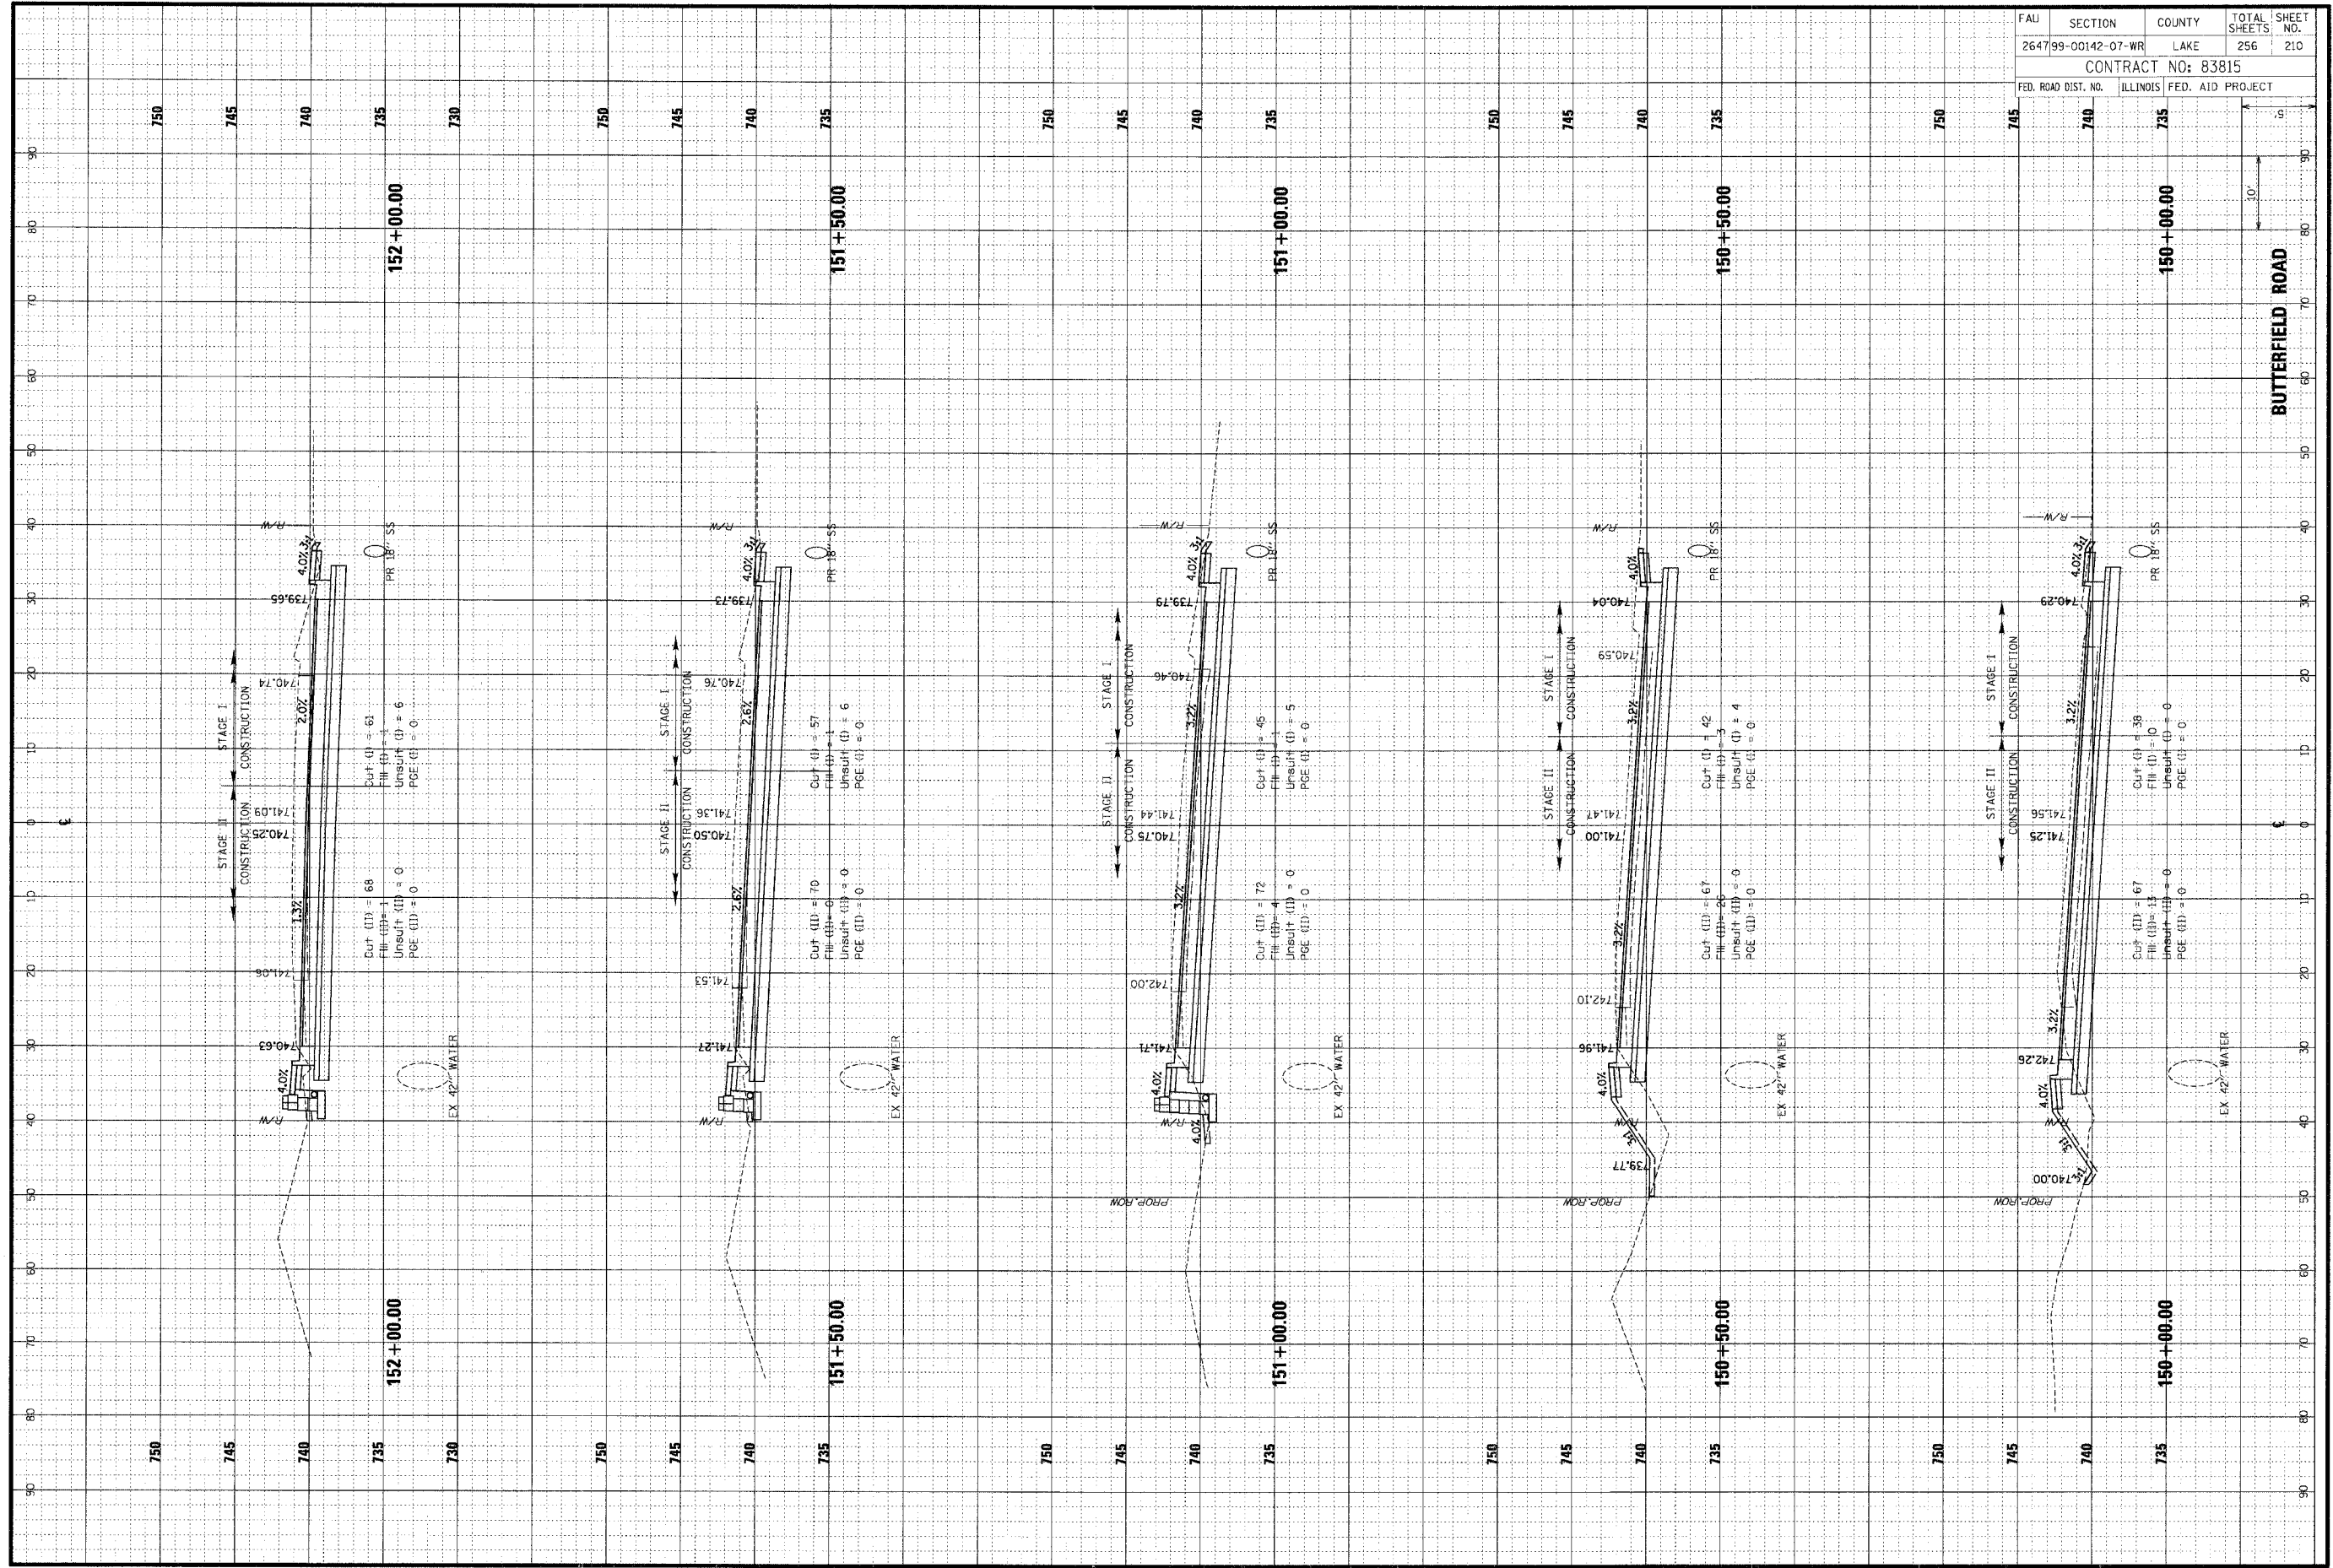

FBI	SECTION	COUNTY	TOTAL SHEETS	SHEET NO.
264799-00142-07-WR	LAKE	256	210	
CONTRACT NO: 83815				
FED. ROAD DIST. NO.	ILLINOIS	FED. AID PROJECT		