


ORIGINAL SURVEY	DATE
BY	
NO.	
REVISIONS	DATE
BY	
NO.	
REVISIONS	DATE
BY	
NO.	

CHRISTOPHER B. BURKE ENGINEERING LTD.
 9575 West Higgins Road, Suite 600
 Rosemont, Illinois 60018
 (847) 823-0500



FINAL SURVEY	DATE
BY	
NO.	
REVISIONS	DATE
BY	
NO.	
REVISIONS	DATE
BY	
NO.	

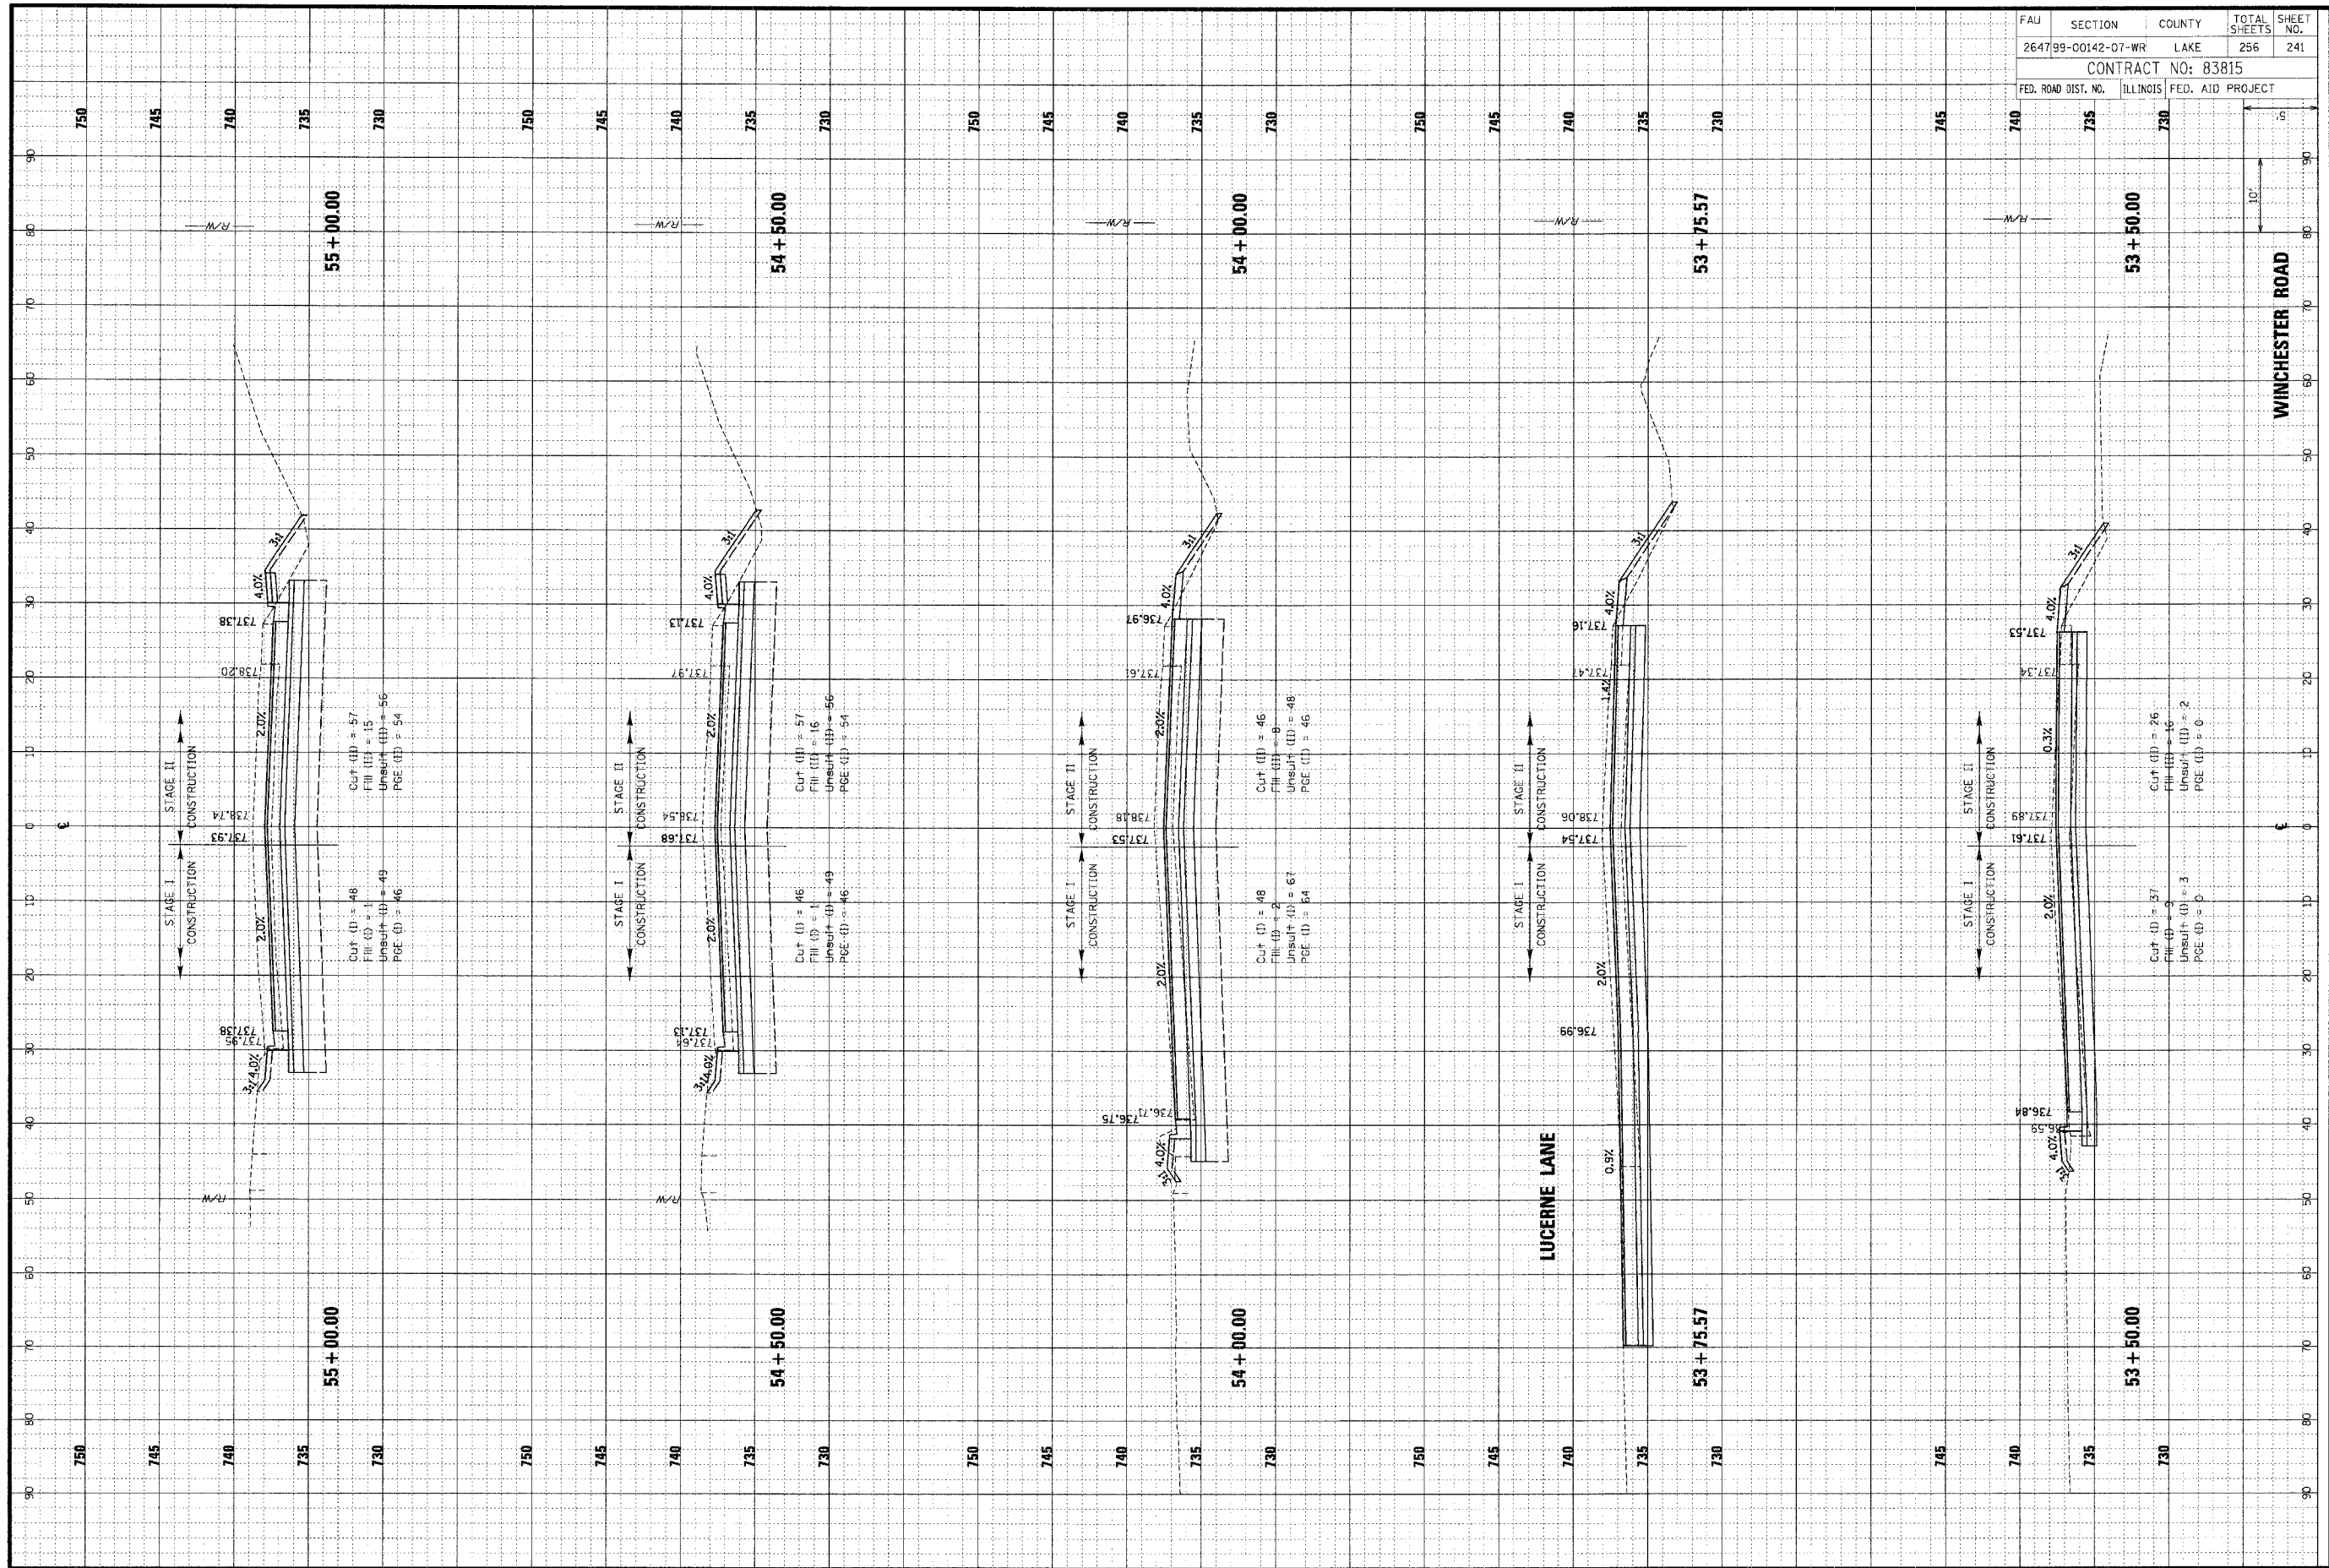

FAU	SECTION	COUNTY	TOTAL SHEETS	SHEET NO.
264799-00142-07-WR	LAKE	LAKE	256	241
CONTRACT NO: 83815				
FED. ROAD DIST. NO.	ILLINOIS	FED. AID PROJECT		