


ORIGINAL SURVEY NO. _____ DATE _____
 SURVEYED BY _____
 TEMPLATE NO. _____
 AREAS CHECKED _____

FINAL SURVEY NO. _____ DATE _____
 SURVEYED BY _____
 TEMPLATE NO. _____
 AREAS CHECKED _____



CHRISTOPHER B. BURKE ENGINEERING LTD.
 9575 West Higgins Road, Suite 600
 Rosemont, Illinois 60018
 (847) 823-0500

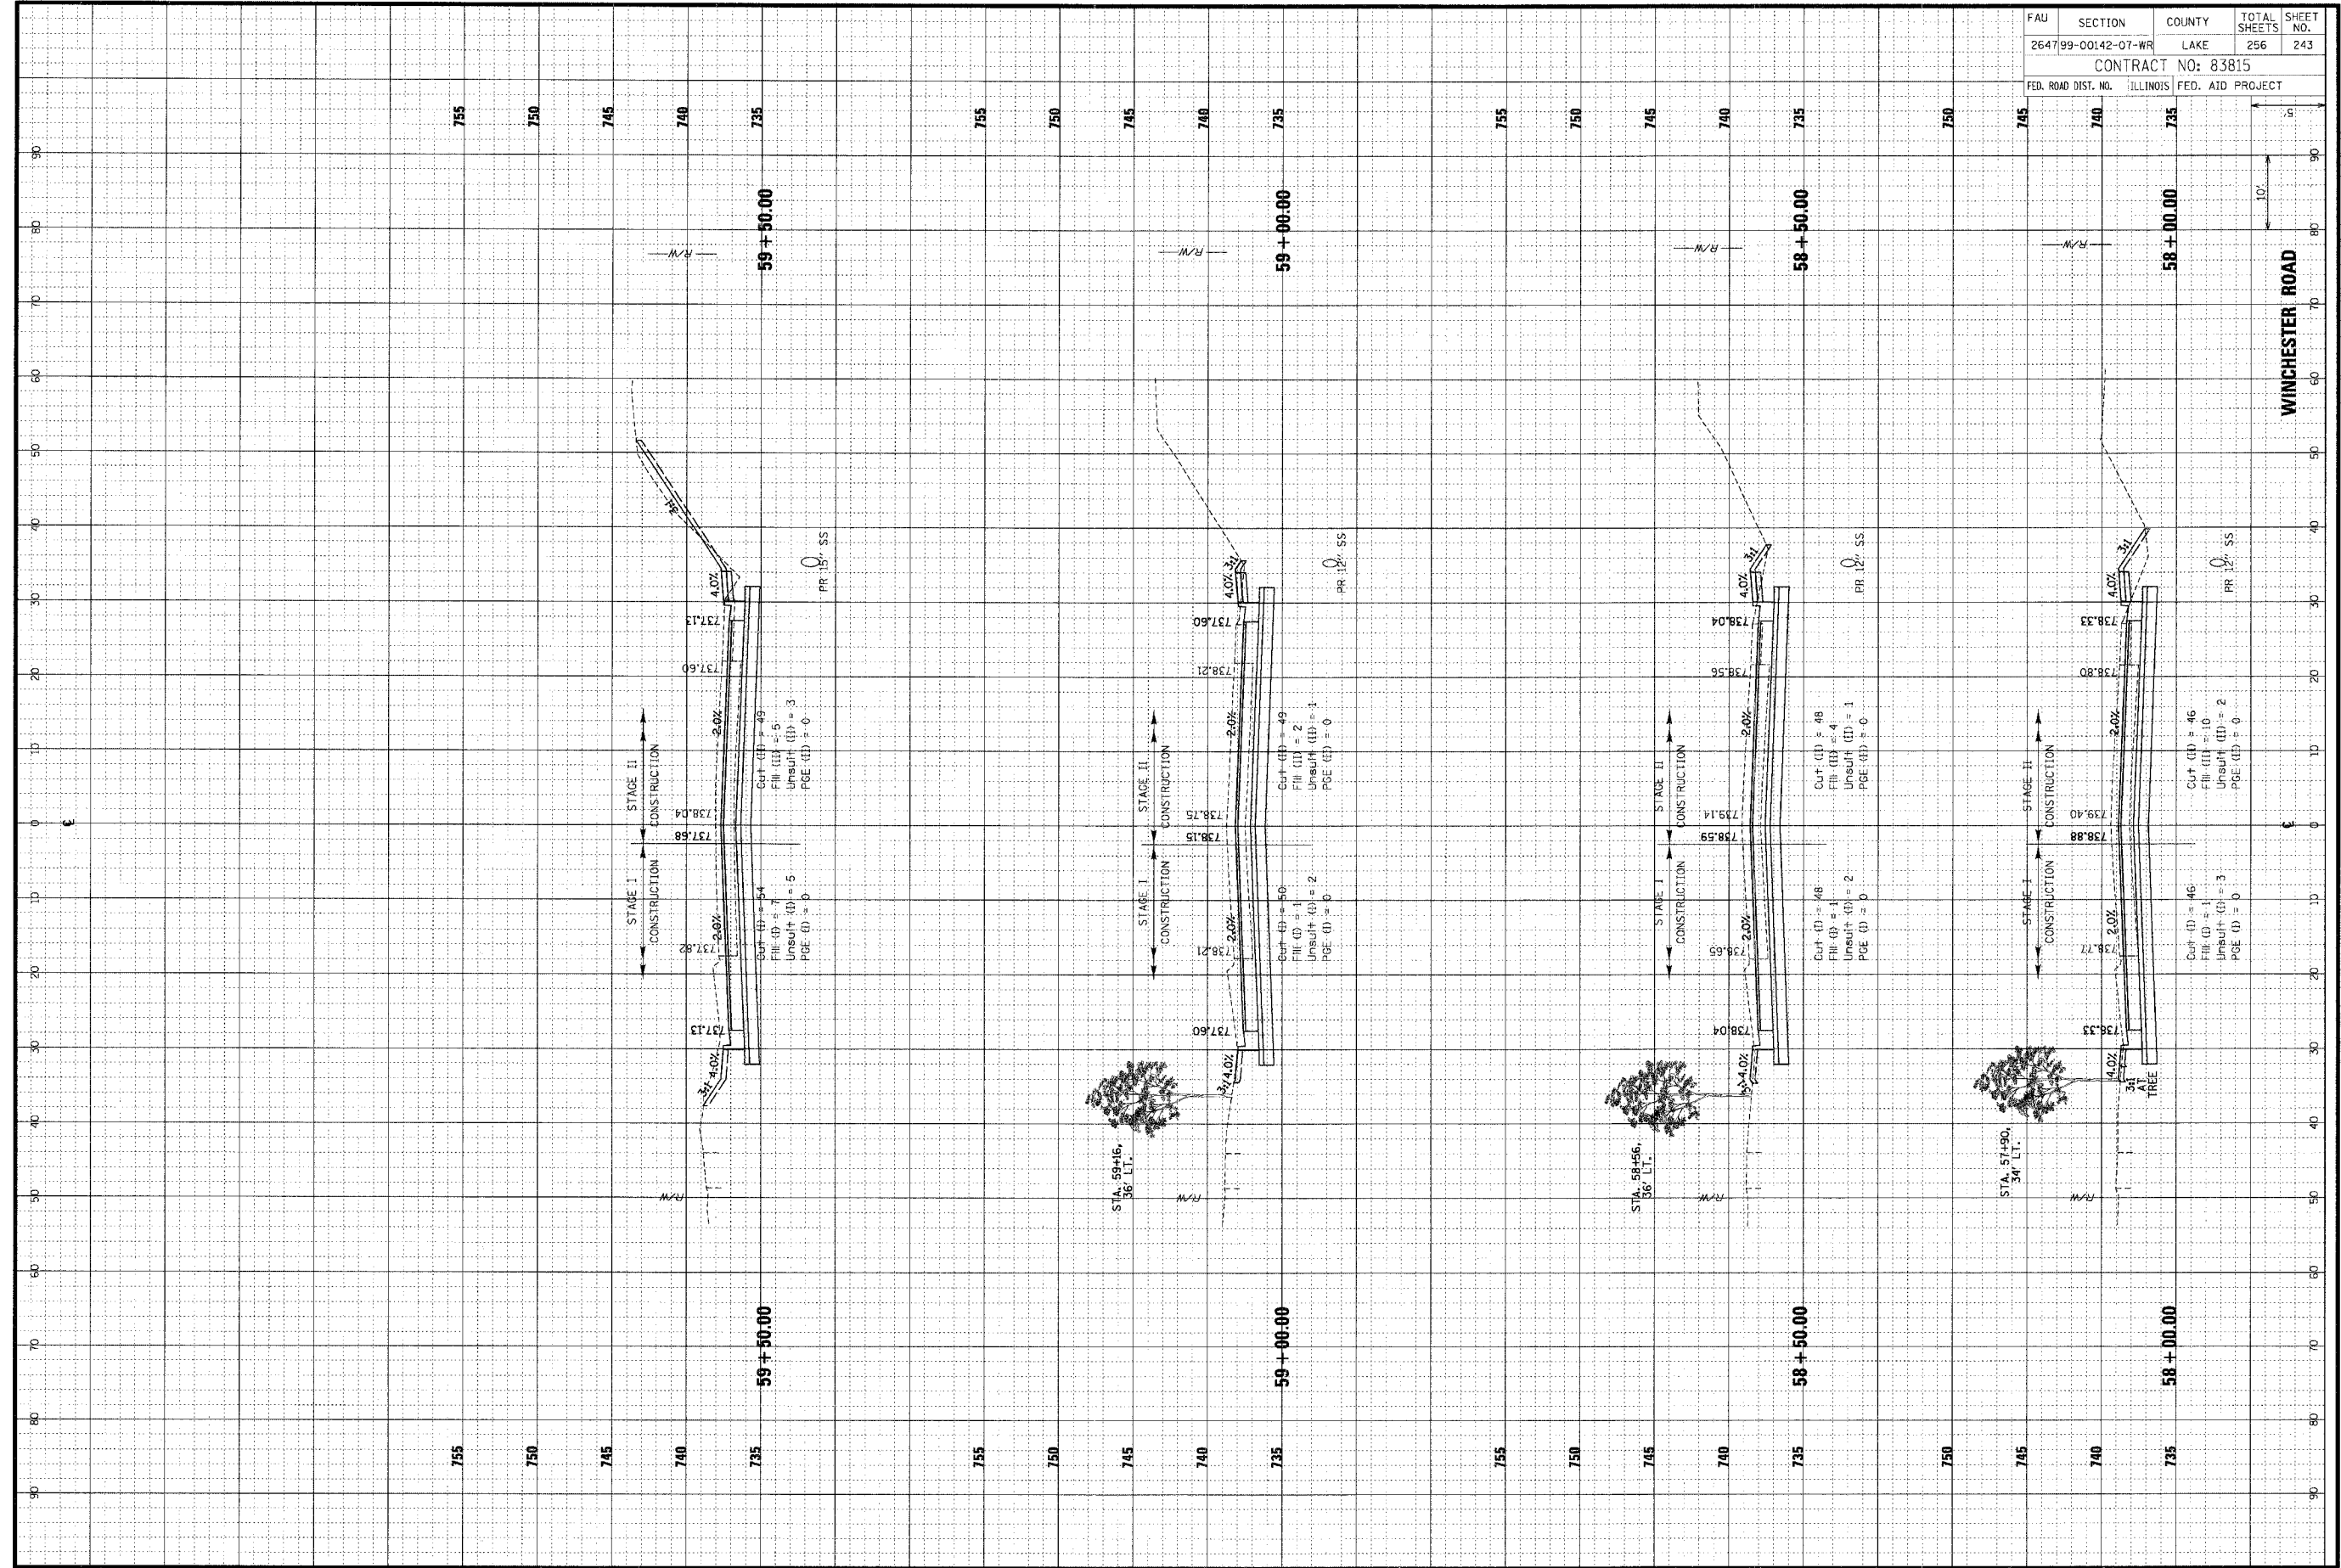

FAU	SECTION	COUNTY	TOTAL SHEETS	SHEET NO.
264799-00142-07-WR		LAKE	256	243
CONTRACT NO: 83815				
FED. ROAD DIST. NO.	ILLINOIS	FED. AID PROJECT		