


ORIGINAL SURVEY	DATE
REVISIONS	BY
NOTED	DATE
DATE	

FINAL SURVEY	DATE
NOTED	BY
DATE	

**CHRISTOPHER B. BURKE ENGINEERING LTD.**  
 3575 West Higgins Road, Suite 600  
 Rosemont, Illinois 60018  
 (847) 823-0500

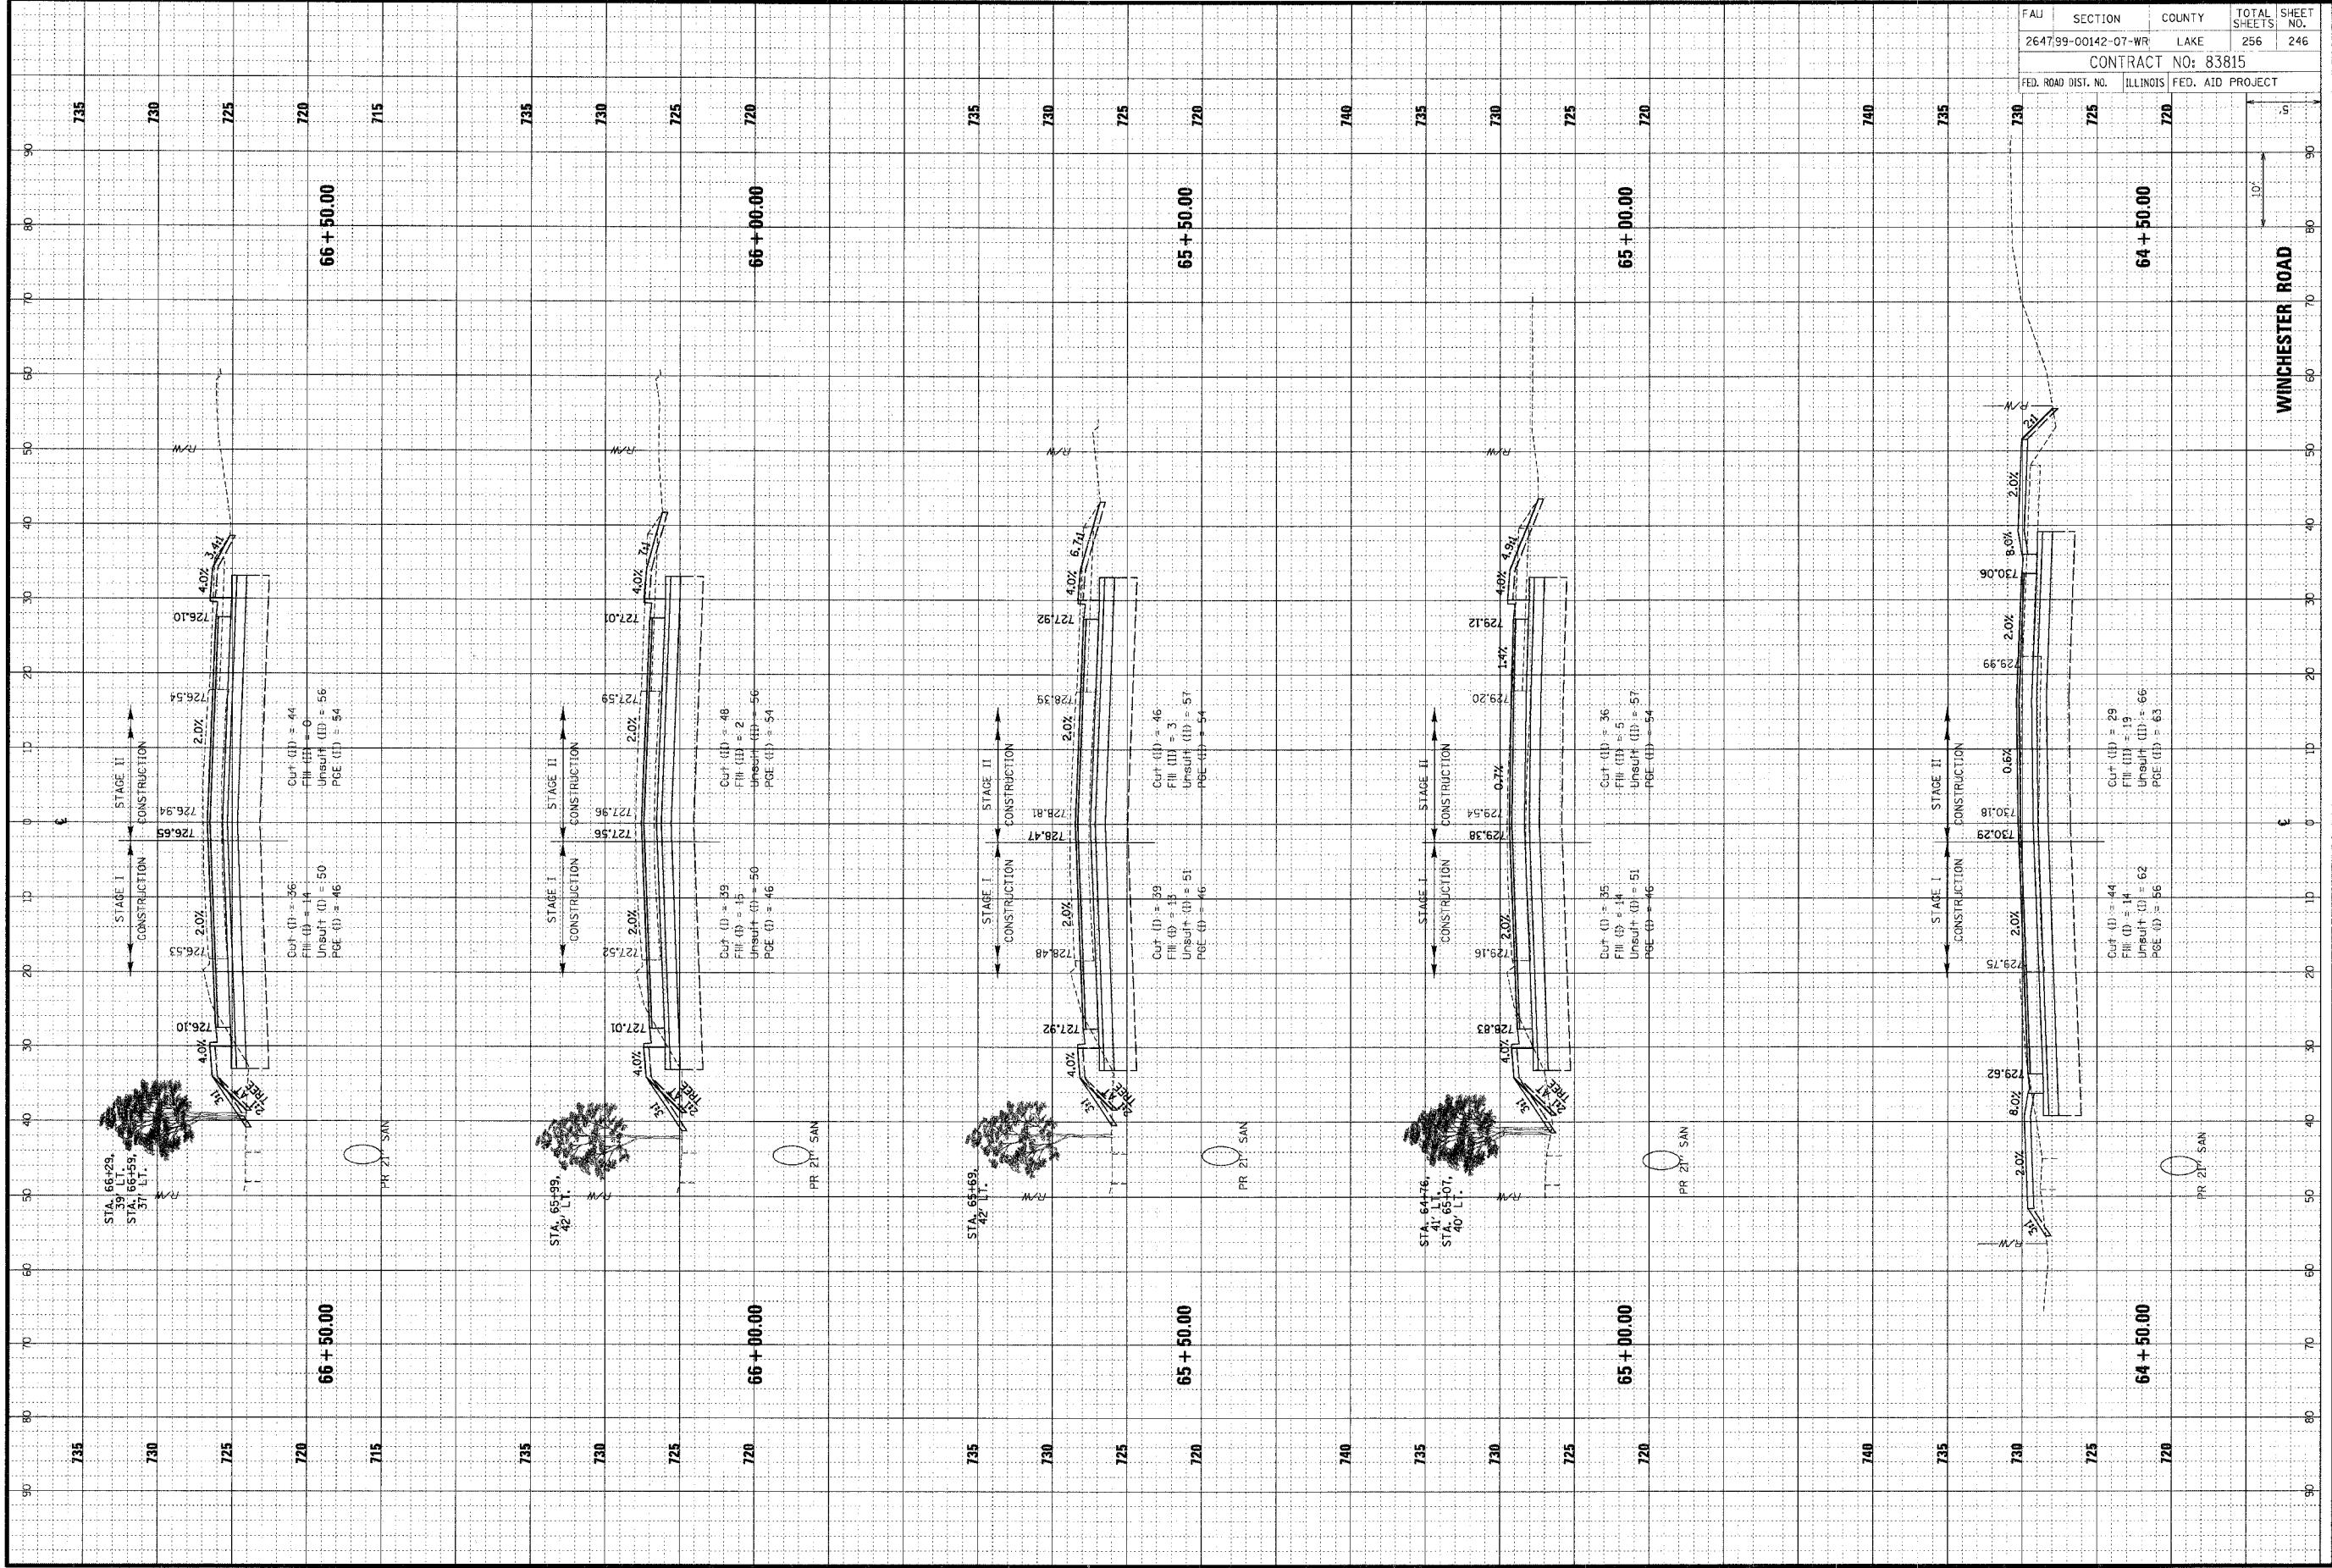

FAU	SECTION	COUNTY	TOTAL SHEETS	SHEET NO.
2647/99-00142-07-WR	LAKE	LAKE	256	246
CONTRACT NO: 83815				
FED. ROAD DIST. NO.	ILLINOIS	FED. AID PROJECT		

WINCHESTER ROAD