


ORIGINAL SURVEY NOTE BOOK NO. DATE BY

FINAL SURVEY NOTE BOOK NO. DATE BY

CB CHRISTOPHER B. BURKE ENGINEERING LTD.
 9575 West Higgins Road, Suite 600
 Rosemont, Illinois 60018
 (847) 823-0500

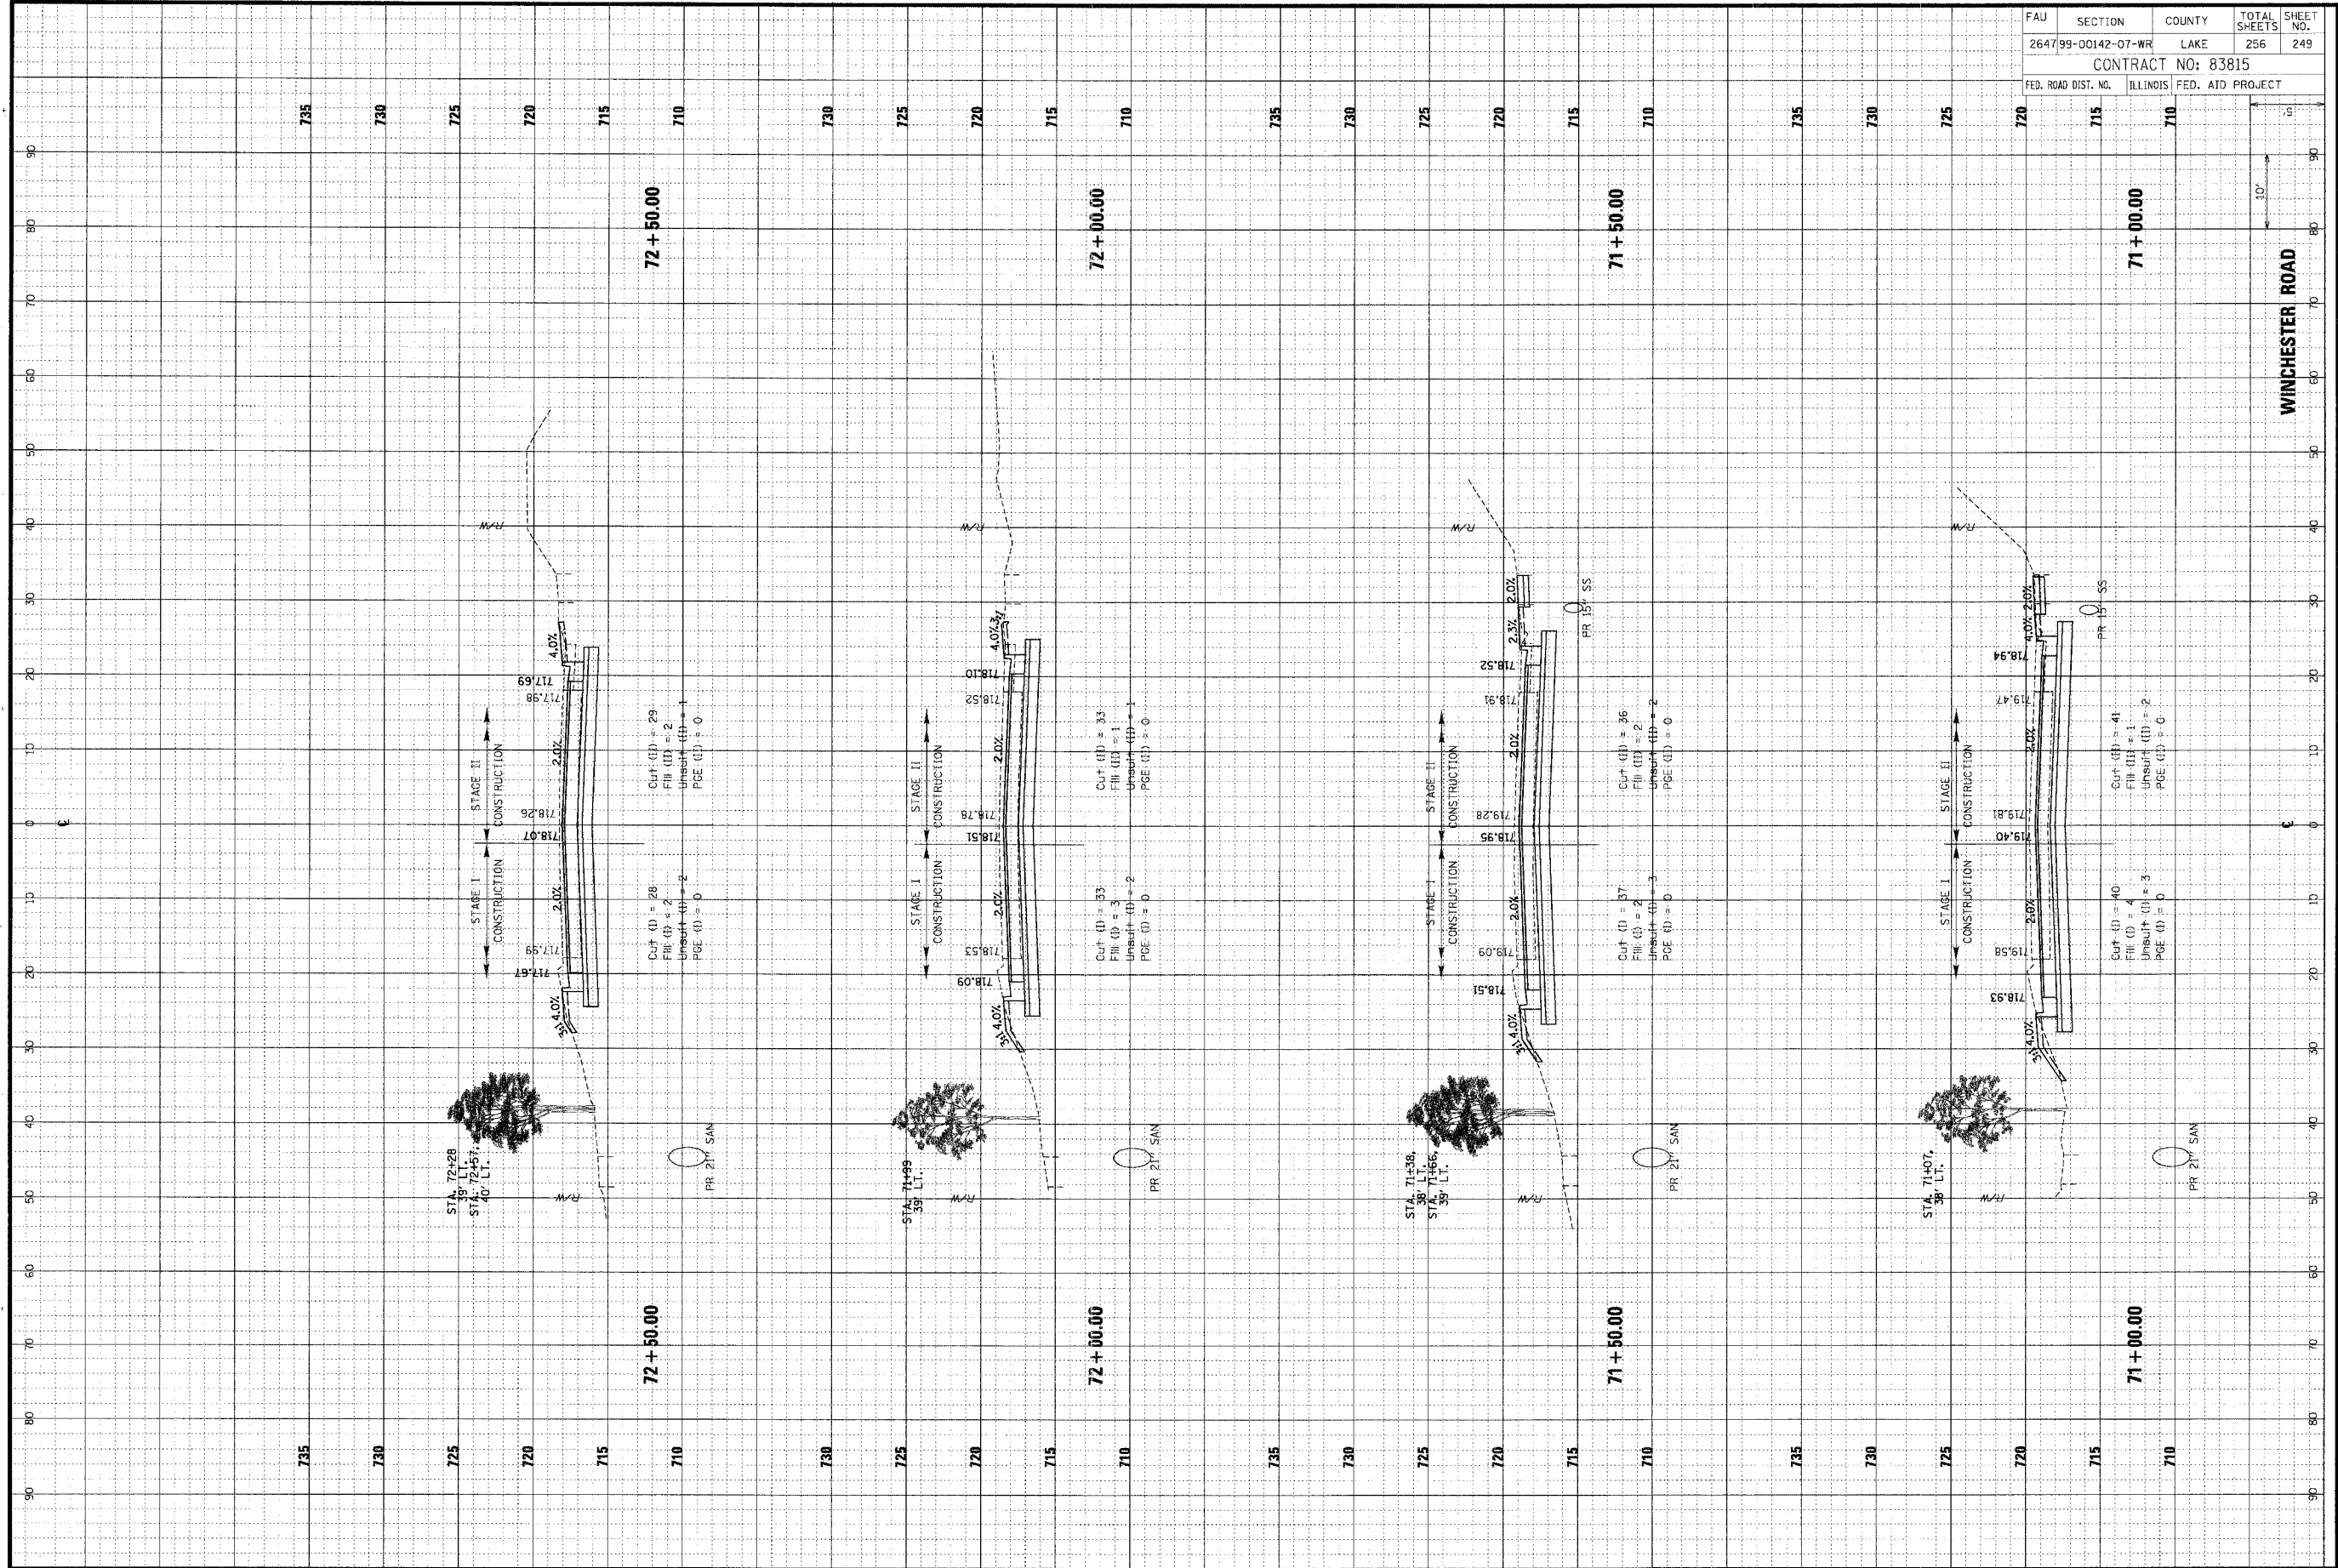

FAU	SECTION	COUNTY	TOTAL SHEETS	SHEET NO.
264799-00142-07-WR	LAKE	ILLINOIS	256	249
CONTRACT NO: 83815				
FED. ROAD DIST. NO.		FED. AID PROJECT		