
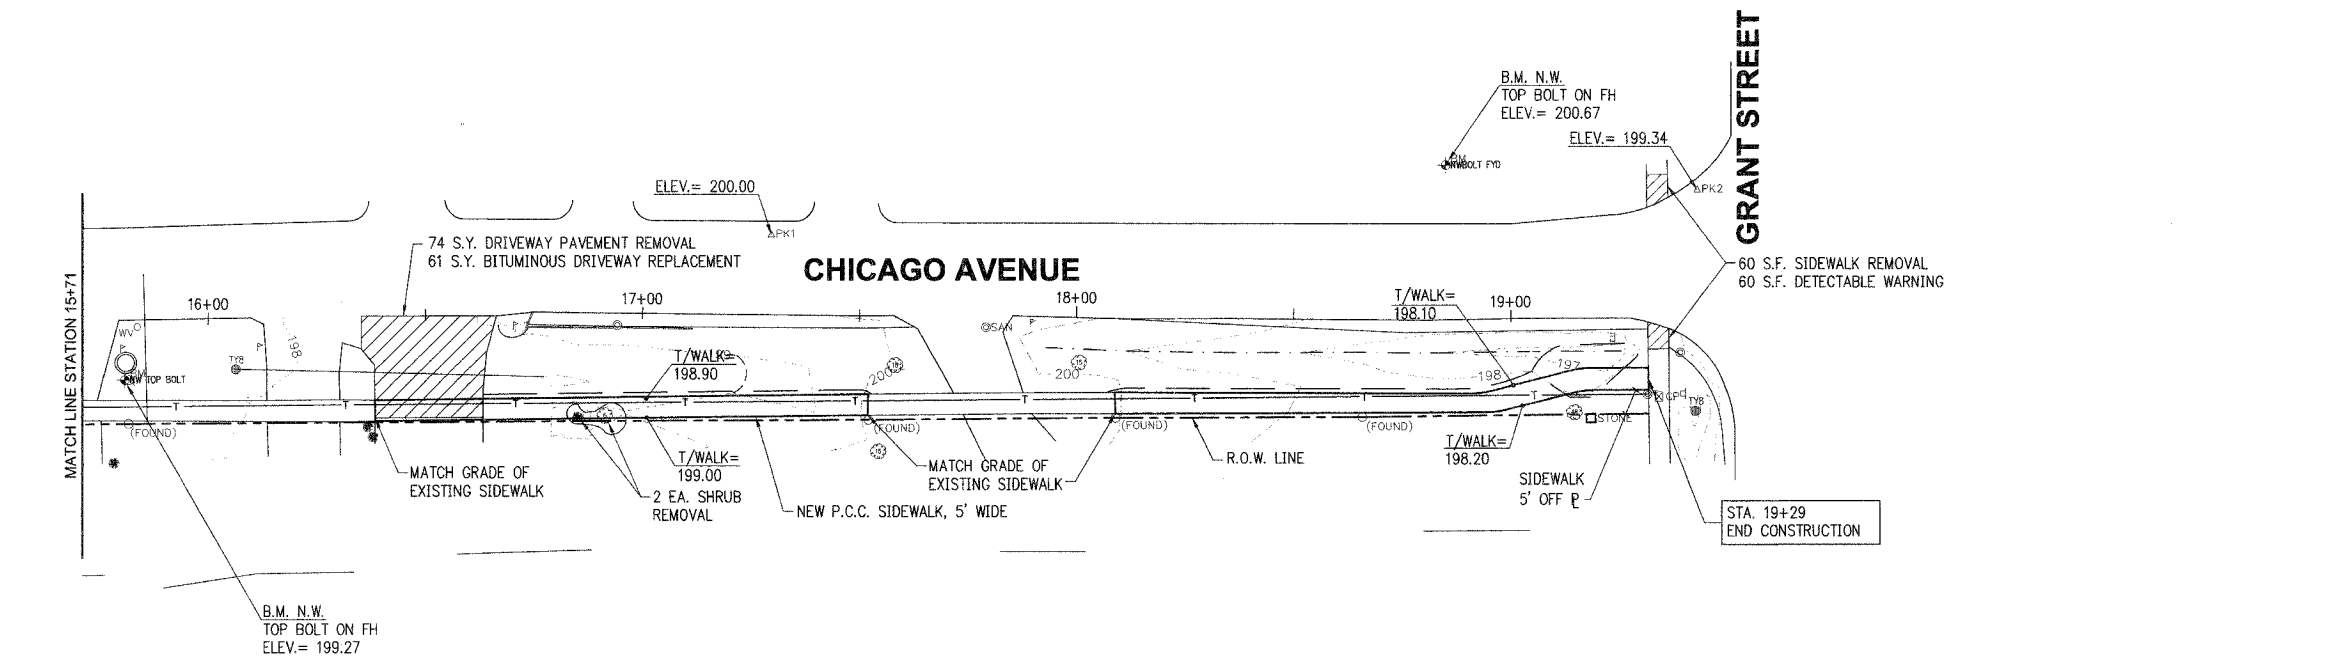


| | | | | |
|-----------------------|---------|---------------------|--------------|-----------|
| F.A.P. RTE. | SECTION | COUNTY | TOTAL SHEETS | SHEET NO. |
| 06-00086-00-SW | DU PAGE | ILLINOIS | 16 | 10 |
| FEDERAL RD. DIST. NO. | | FEDERAL AID PROJECT | | |
| CONTRACT: 83851 | | | | |

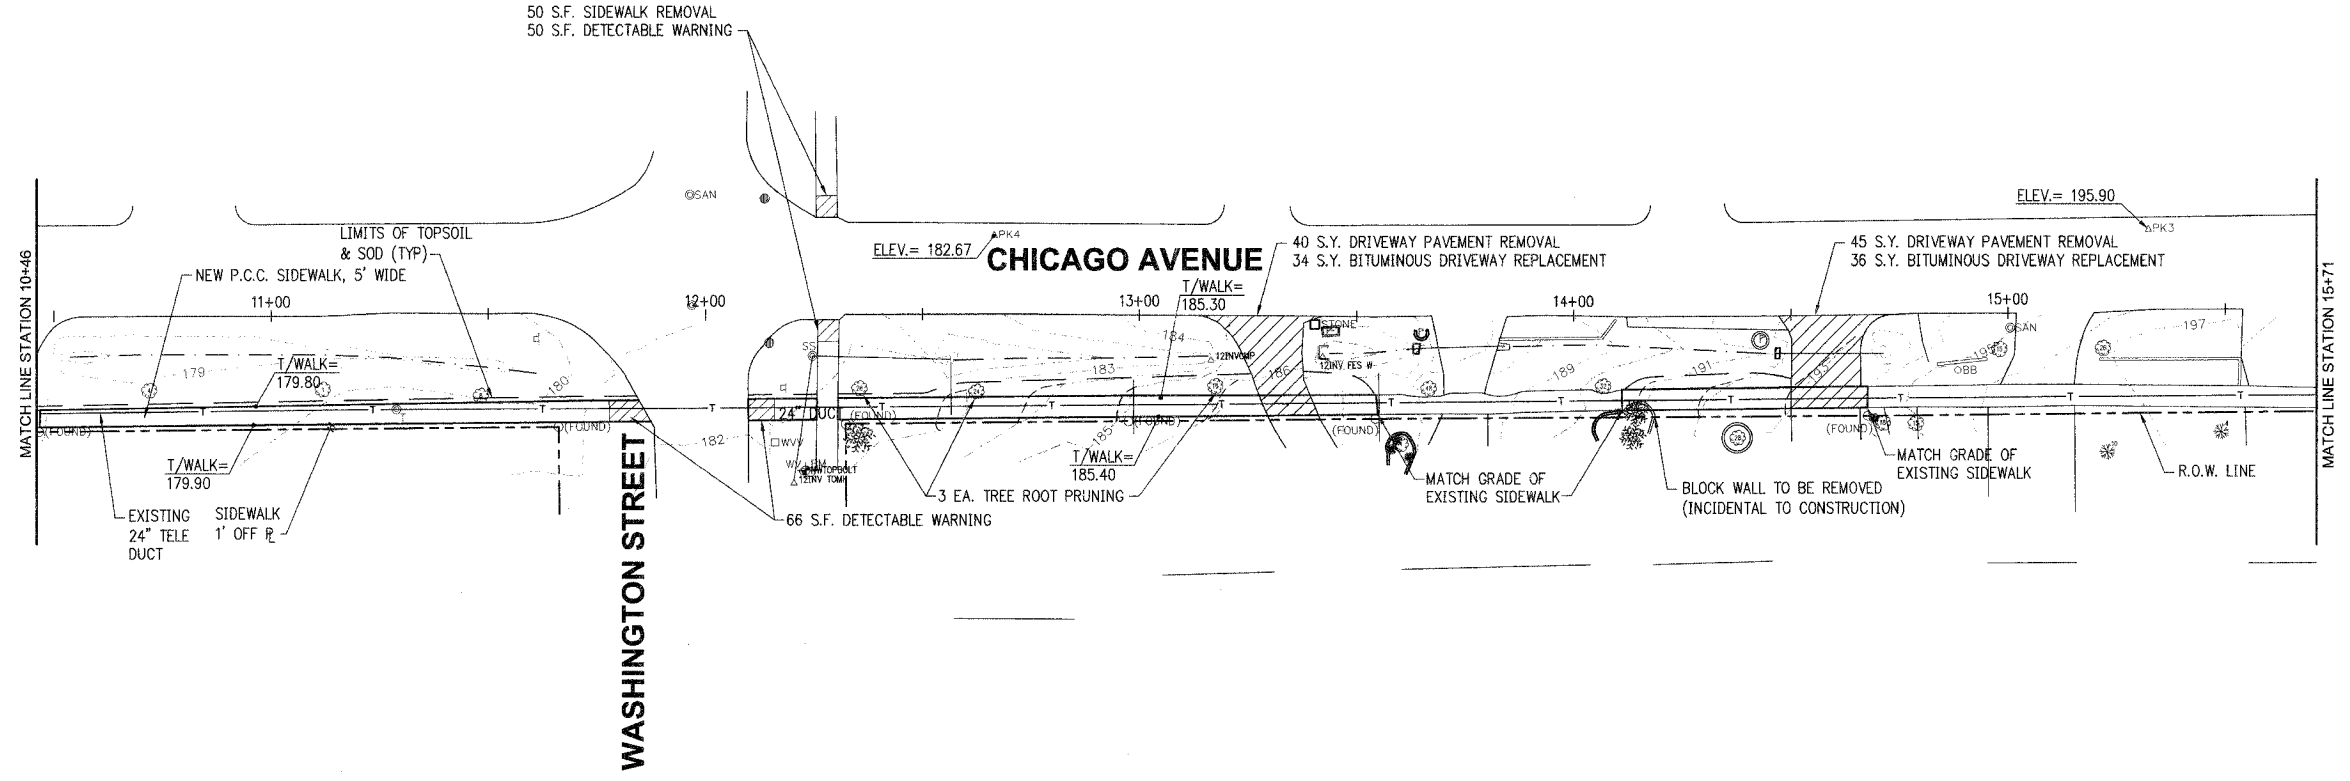

Scale For Microfilming
Millimeters

Scale For Microfilming
Inches

COPYRIGHT © 2006 BURNS AND MCDONNELL ENGINEERING COMPANY, INC.

| no. | date | by | ckd | description |
|-----|------|----|-----|-------------|
| | | | | |



| | | | |
|----------|----------|----------|------------|
| date | 11-11-05 | detailed | G. ALVAREZ |
| designed | M. KUNTZ | checked | A. BRYANT |



VILLAGE OF WESTMONT
2006 CMAQ SIDEWALK PROJECT
CHICAGO AVENUE PLAN
STA. 10+46 TO GRANT STREET

| | | | |
|---------|-------|----------|--|
| project | 39606 | contract | |
| drawing | | rev. | |

sheet 10 of 16 sheets
file I:\WESTMONT\39606-2006 SW DESIGN\CAD\BID\39606C06

