



F.A.P. RTE.	SECTION	COUNTY	TOTAL SHEETS	SHEET NO.
	06-00096-00-SW	DU PAGE	16	12
FEDERAL RD. DIST. NO.		ILLINOIS FEDERAL AID PROJECT		
CONTRACT: 83851				

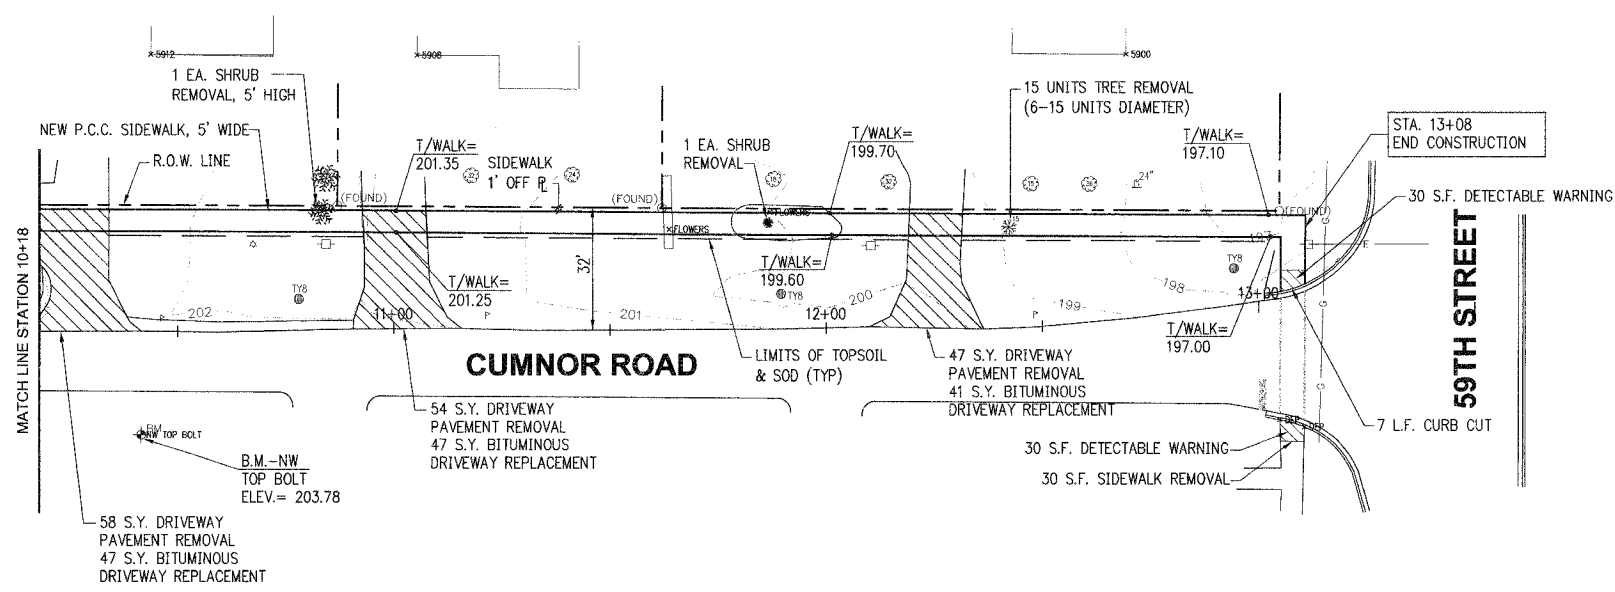

COPYRIGHT © 2005 BURNS AND MCDONNELL ENGINEERING COMPANY, INC.

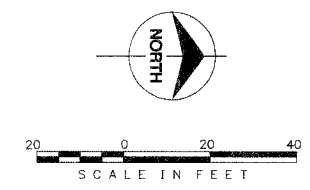

no.	date	by	ckd	description
-----	------	----	-----	-------------

--	--	--	--	--



date	11-11-05	detailed	G. ALVAREZ
designed	M. KUNTZ	checked	A. BRYANT



VILLAGE OF WESTMONT 2006 CMAQ SIDEWALK PROJECT CUMNOR ROAD PLAN STA. 10+18 TO 59TH STREET	
project	39606
contract	
drawing	
rev.	
sheet	12 of 16 sheets
file I:\WESTMONT\39606-2006 SW DESIGN\CAD\BID\39606C010	