

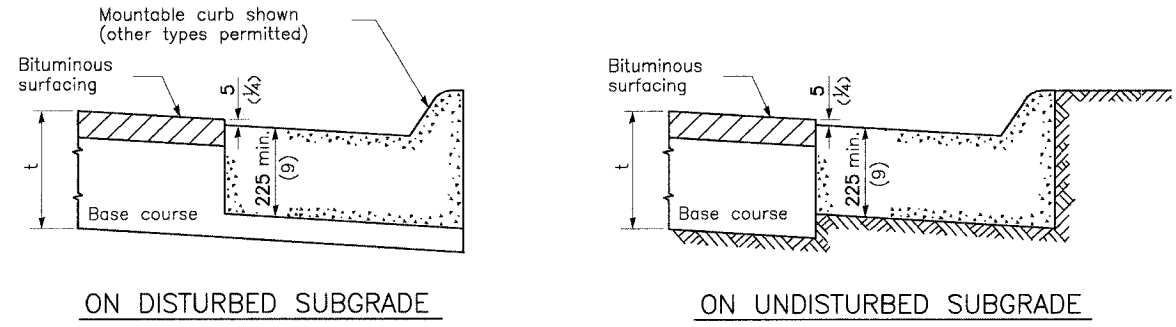


FAP RTE.	SECTION	COUNTY	TOTAL SHEETS	SHEET NO.
348	04-00040-00-LS	COOK	31	16
F.H.W.A. REG.	ILLINOIS	PROJECT:	F-0348(02B)	
CONTRACT NUMBER 83863				

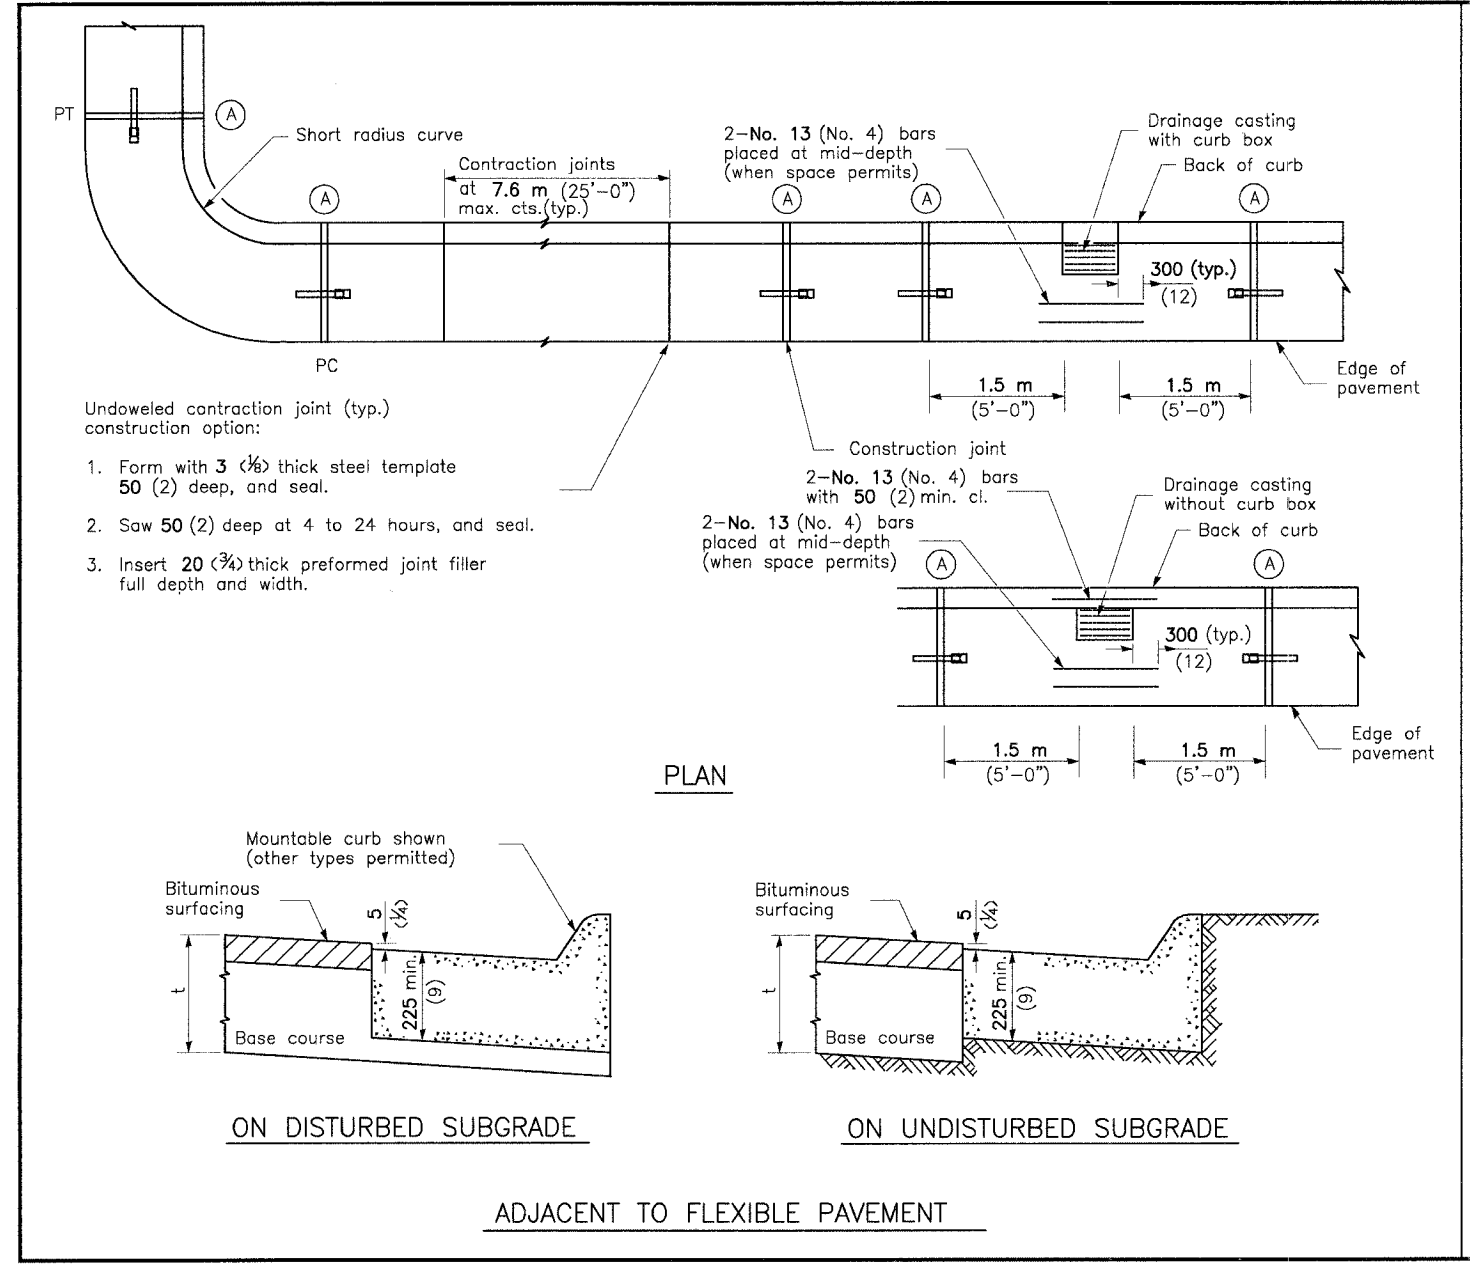

**ADJACENT TO FLEXIBLE PAVEMENT**

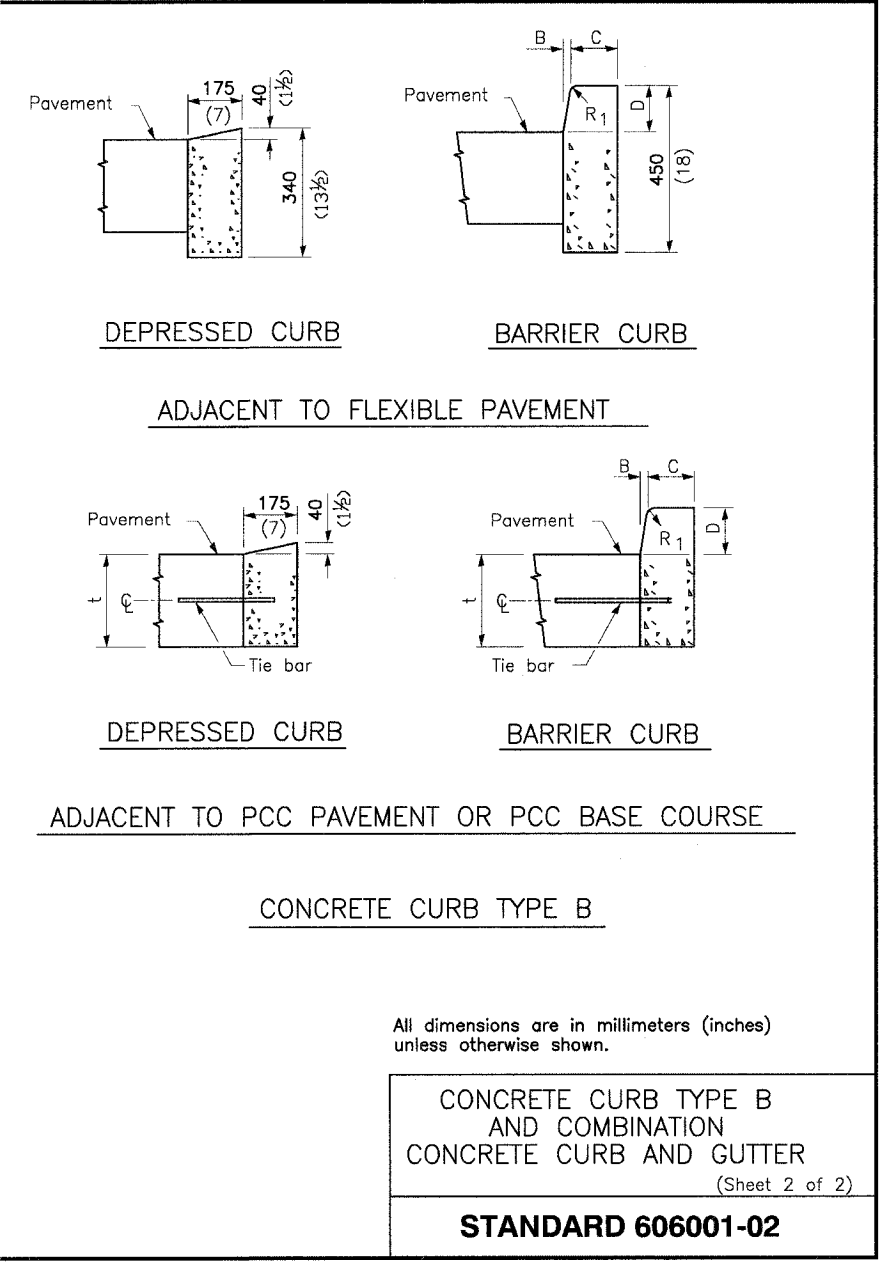

<b>MORRIS ENGINEERING, INC.</b> 5100 S. LINCOLN • SUITE 100 • Lisle, ILLINOIS 60532 PHONE: (630)271-0770 • EMAIL: ECIVIL.COM DWG LOCATION: H\04-PH\3004\PLANS-ENG\REV-1 DRAWN BY: CJS/CMM FLD. BK. / PG. NO. : . COMPLETION DATE: 4/26/06 JOB NO.: 04-PH-3004	<b>HARLEM AVENUE MEDIAN IMPROVEMENTS</b>																
	<b>DETAIL SHEET</b>																
<table border="1"> <thead> <tr> <th>DATE</th> <th>REVISIONS</th> <th>BY</th> <th>SHEET</th> </tr> </thead> <tbody> <tr> <td>1 6/1/06</td> <td>PER IDOT 5/18/06</td> <td>OSC</td> <td rowspan="3"><b>16</b></td> </tr> <tr> <td>2</td> <td></td> <td></td> </tr> <tr> <td>3</td> <td></td> <td></td> </tr> </tbody> </table>	DATE	REVISIONS	BY	SHEET	1 6/1/06	PER IDOT 5/18/06	OSC	<b>16</b>	2			3			<b>OF 31 SHEETS</b>		
DATE	REVISIONS	BY	SHEET														
1 6/1/06	PER IDOT 5/18/06	OSC	<b>16</b>														
2																	
3																	