


**BITUMINOUS SURFACE COURSE AND LEVELING BINDER**  
**RUNDOWN TAPER DETAIL HOLIDAY DRIVE**

**CITY OF MATTOON**  
 SECTION: 05-00143-00-RS  
 CONTRACT: 95479  
 F.A.U. 7669 / HOLIDAY DR.  
 COLES COUNTY  
 SHEET 8 OF 43

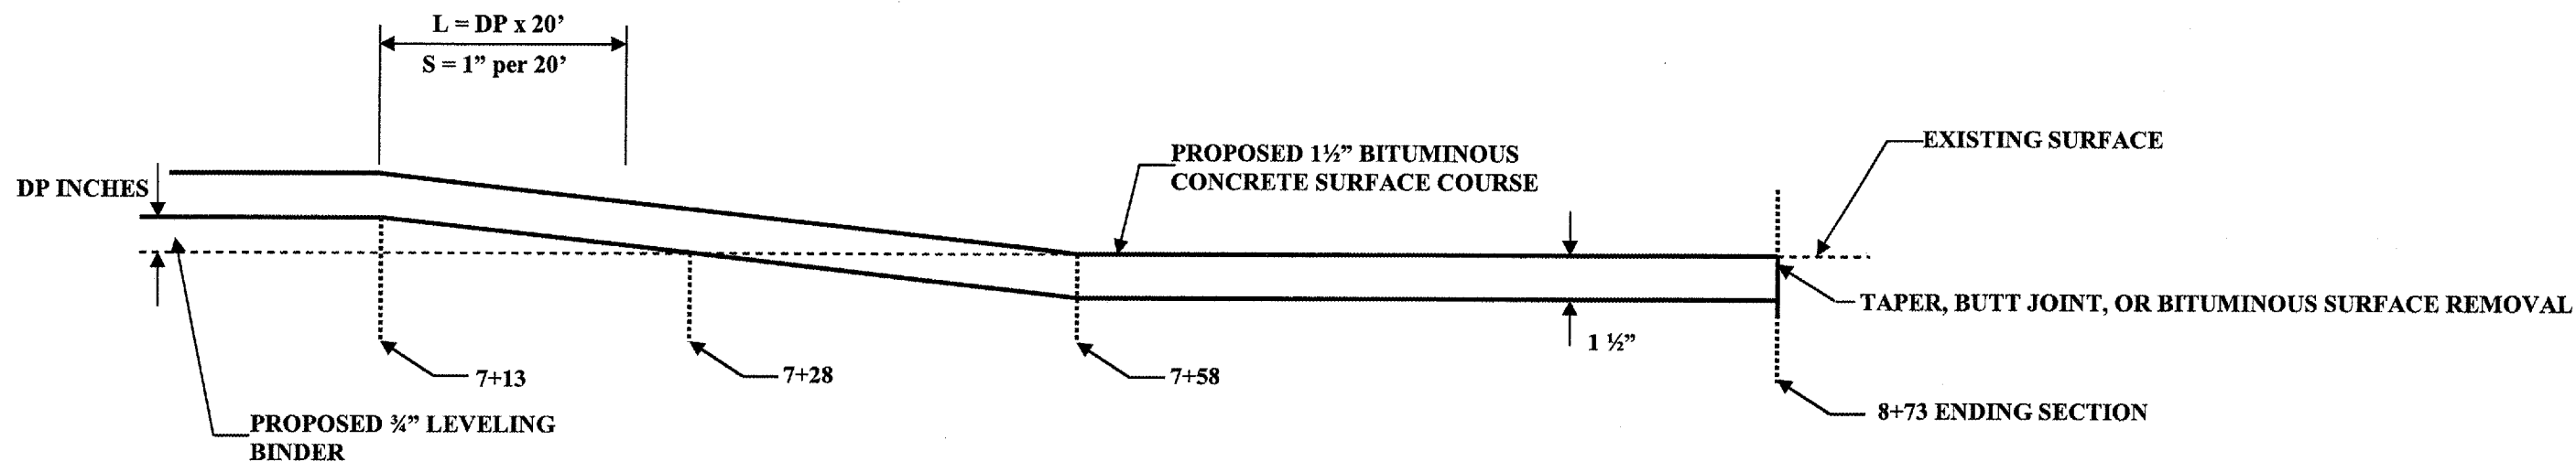

**LEVELING BINDER RUNDOWN TAPER**

**Location**  
 12' Lt. - Rt., 0+52 ~ 0+67  
 12' Lt. - Rt., 7+13 ~ 7+28

**Depth (DP)**  
 3/4"  
 3/4"

**Length of Rundown**  
 15.0'  
 15.0'

**Street**  
 F.A.U. 7669 / HOLIDAY DRIVE  
 F.A.U. 7669 / HOLIDAY DRIVE

**BITUMINOUS SURFACE COURSE RUNDOWN TAPER**

**Location**  
 Lt. - Rt., 7+28 ~ 7+58

**Depth (DP)**  
 1 1/2"

**Length of Rundown**  
 30.0'

**Street**  
 F.A.U. 7669 / HOLIDAY DRIVE

**BITUMINOUS SURFACE COURSE REMOVE BUTT JOINT**

**Location**  
 13' Lt. - 14' Rt., 7+28 ~ 8+73

**Depth (DP)**  
 1 1/2"

**Length of Rundown**  
 145.0'

**Street**  
 F.A.U. 7669 / HOLIDAY DRIVE