



EXISTING TYPICAL CROSS SECTION

CITY OF MATTOON
SECTION 05-00143-00-RS
JOB: C-97-060-06 CONTRACT: 95479
PROJECT: M 5042 (14)
ROUTE: F.A.U. 7671
COLES COUNTY
SHEET 11 OF 43

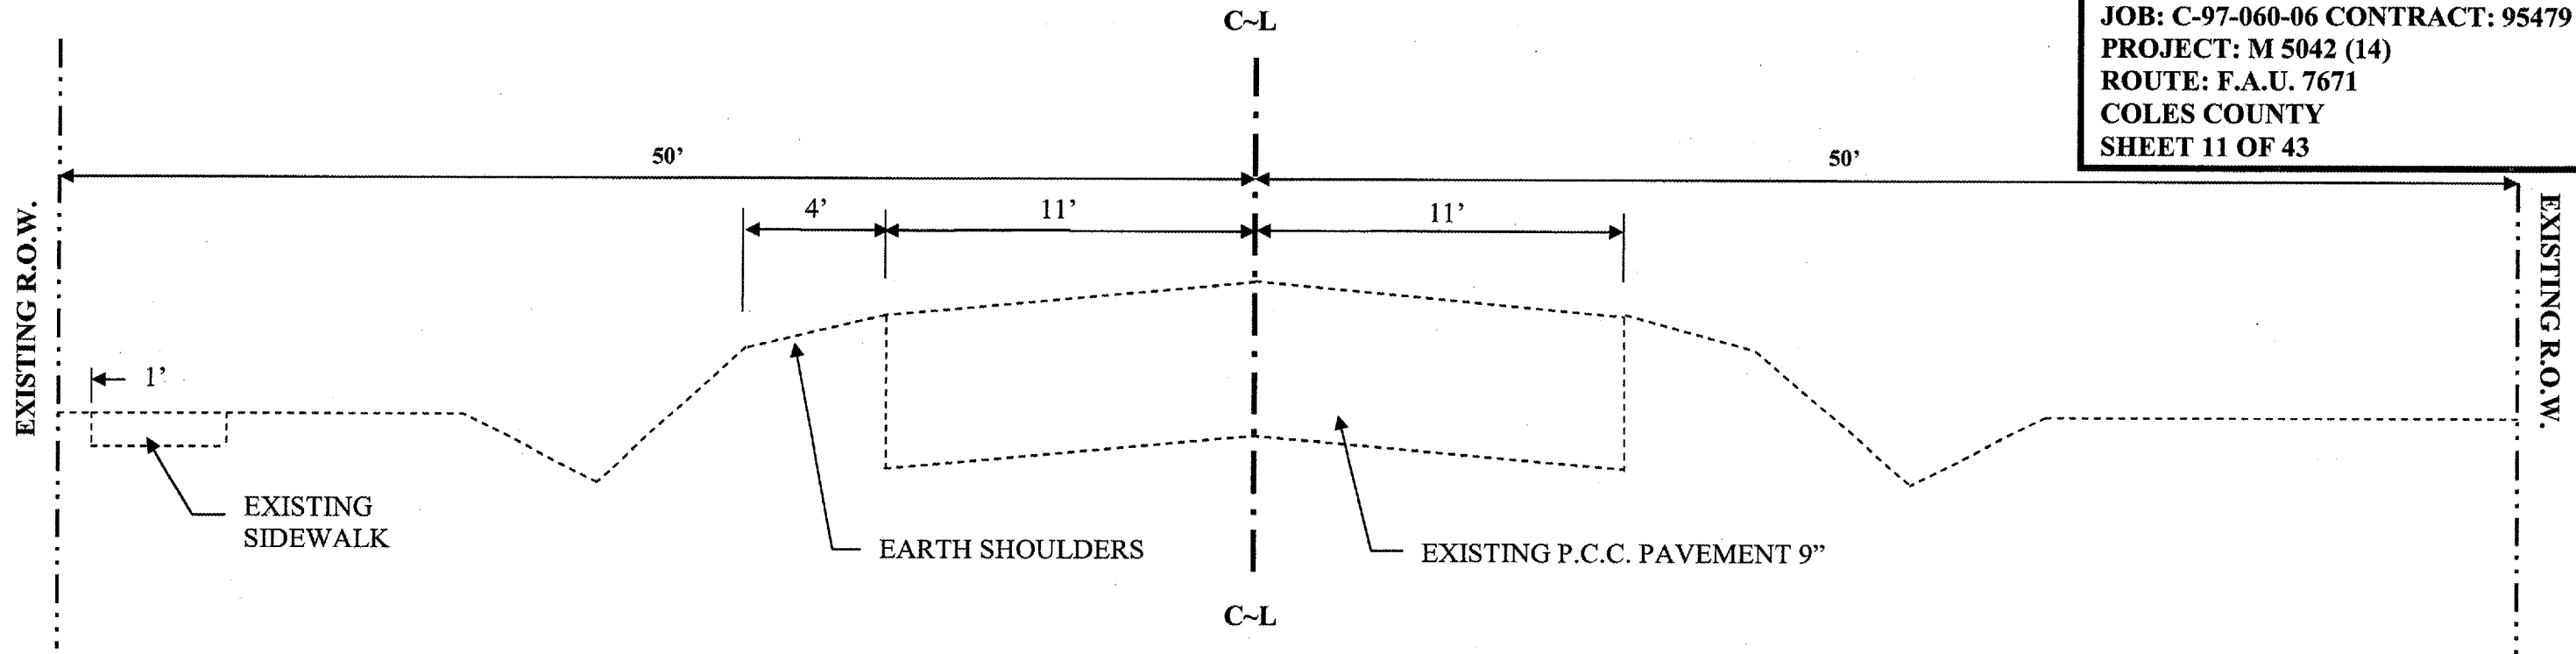

STA. 0+00 to 19+25 / 21+11 to 21+41
F.A.U. 7671/BROADWAY AVE.

PROPOSED TYPICAL CROSS SECTIONS

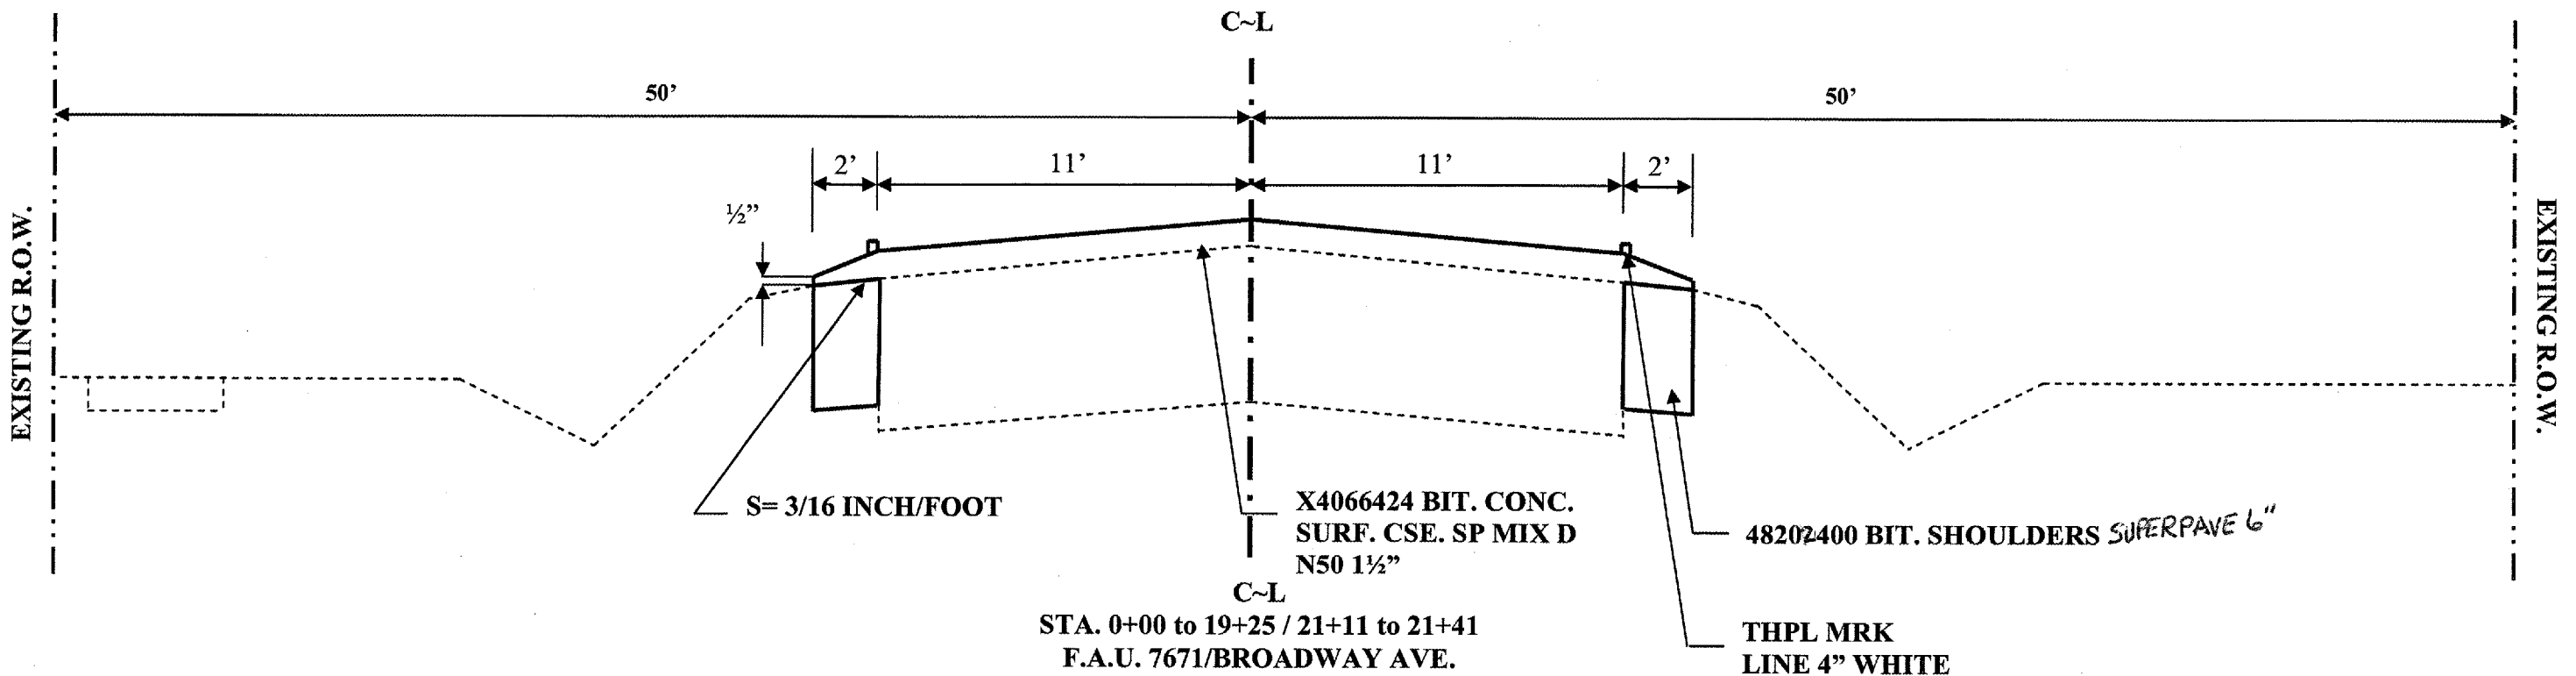

STA. 0+00 to 19+25 / 21+11 to 21+41
F.A.U. 7671/BROADWAY AVE.