



**EXISTING TYPICAL CROSS SECTION**

CITY OF MATTOON  
SECTION 05-00143-00-RS  
JOB: C-97-060-06 CONTRACT: 95479  
PROJECT: M 5042 (14)  
ROUTE: F.A.U. 7671  
COLES COUNTY  
SHEET 12 OF 43

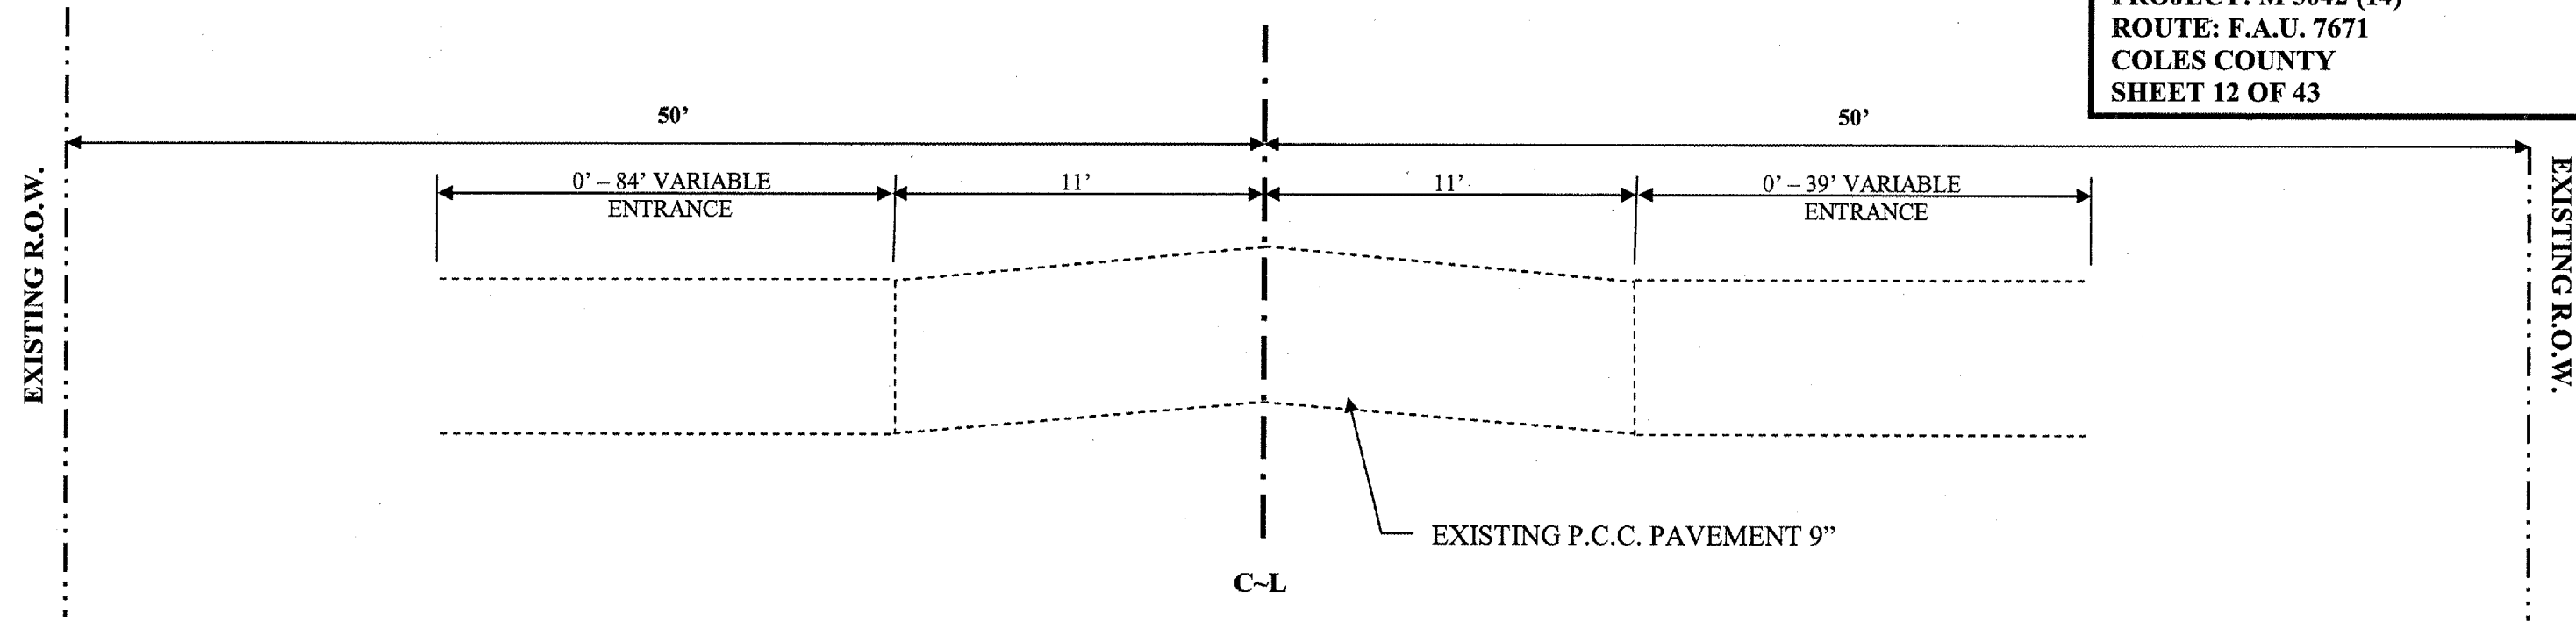

STA. 19+25 to 21+11  
INTERSECTION OF F.A.U. 7671 / BROADWAY AVE. EAST AND FR 17.1

**PROPOSED TYPICAL CROSS SECTIONS**

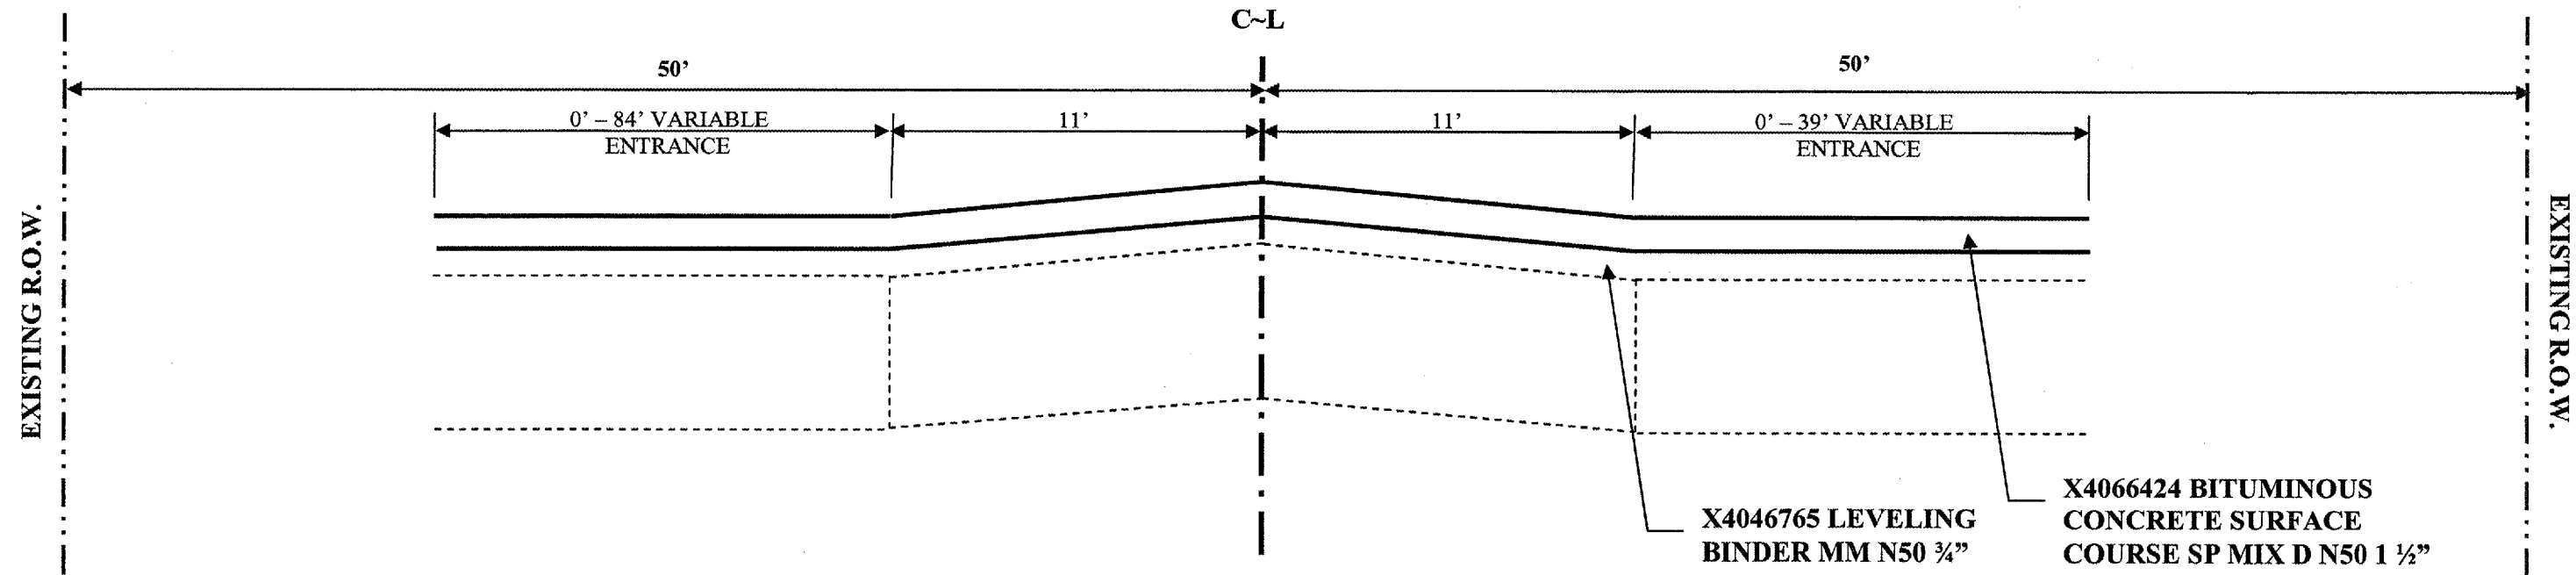

STA. 19+25 to 21+11  
INTERSECTION OF F.A.U. 7671 / BROADWAY AVE. EAST AND FR 17.1