



PLAN VIEW

CITY OF MATTOON
SECTION 05-00143-00-RS
CONTRACT 95479
ROUTE: F.A.U. 7671
BROADWAY EAST AVE.
COLES COUNTY
SHEET 13 OF 43

44201761 CLASS D PATCHES TYPE 1 10"


C~L ~ 11' Lt., 2+78 ~ 2+82 = 4.9 SQ.YDs.
 C~L ~ 11' Rt., 2+78 ~ 2+82 = 4.9 SQ.YDs.
 C~L ~ 11' Lt., 5+08 ~ 5+12 = 4.9 SQ.YDs.
 C~L ~ 11' Rt., 5+08 ~ 5+12 = 4.9 SQ.YDs.
 C~L ~ 11' Lt., 5+31 ~ 5+35 = 4.9 SQ.YDs.
 C~L ~ 11' Rt., 5+31 ~ 5+35 = 4.9 SQ.YDs.
 C~L ~ 11' Lt., 5+94 ~ 5+98 = 4.9 SQ.YDs.
 C~L ~ 11' Rt., 5+94 ~ 5+98 = 4.9 SQ.YDs.
TOTAL = 39.2 SQ.YDs.

44201769 CLASS D PATCHES TYPE 3 10"

11' ~ 15' Rt., 0+33 ~ 0+87 = 24.0 SQ.YDs.
TOTAL = 24.0 SQ.YDs.

LEGEND

= 2' BIT. APRON TAPERS ON ALL ENTRANCES AND SIDEROADS.

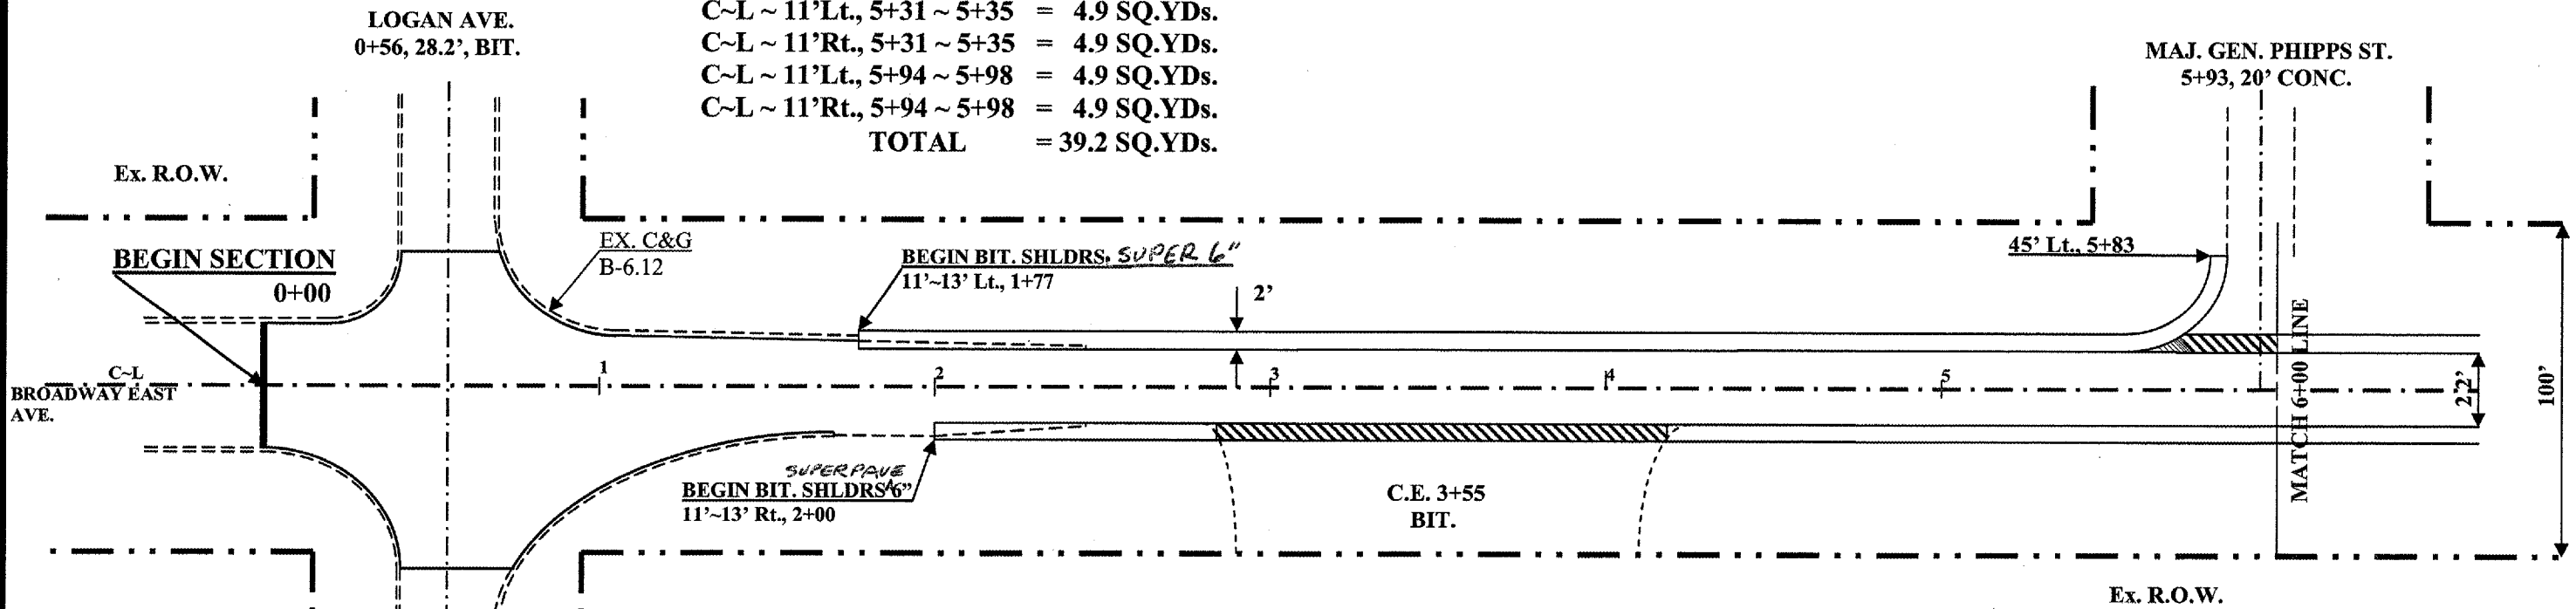

*** 20200500 EARTH EXCAVATION (WIDENING) ***

Lt. 1+77 ~ 45' Lt. 5+83 = 16.0 CU.YDs.
 Rt. 2+00 ~ 2+88.5 = 3.3 CU.YDs.
 Rt. 4+18 ~ 6+00 = 6.7 CU.YDs.
TOTAL = 26.0 CU.YDs.

44000100 PAVEMENT REMOVAL

11'~13' Lt., 1+77 ~ 11'~12' Lt., 2+44 = 11.5 SQ.YDs.
 11'~13' Rt., 2+00 ~ 11'~12' Rt., 2+44 = 7.5 SQ.YDs.
TOTAL = 19.0 SQ.YDs.

40600980 BIT. SURF REM BUTT JOINT
 Lt. ~ Rt., 0+00 ~ 0+30 = 139.0 SQ.YDs.
TOTAL = 139.0 SQ.YDs.

44201765 CLASS D PATCHES TYPE 2 10"

C~L ~ 12' Lt., 0+75 ~ 0+79 = 5.4 SQ.YDs.
 C~L ~ 12' Rt., 0+75 ~ 0+79 = 5.4 SQ.YDs.
 C~L ~ 14' Lt., 1+70 ~ 1+75 = 7.8 SQ.YDs.
 C~L ~ 14' Rt., 1+70 ~ 1+75 = 7.8 SQ.YDs.
 C~L ~ 11' Lt., 3+27.5 ~ 3+34.5 = 8.6 SQ.YDs.
 C~L ~ 11' Rt., 3+27.5 ~ 3+32.5 = 6.1 SQ.YDs.
 C~L ~ 11' Lt., 4+28 ~ 4+37 = 11.0 SQ.YDs.
 C~L ~ 11' Rt., 4+28 ~ 4+37 = 11.0 SQ.YDs.
TOTAL = 63.1 SQ.YDs.

48202400 BITUMINOUS SHOULDERS SUPERPAVE 6"

Lt. 1+77 ~ 45' Lt., 5+83 = 96.0 SQ.YDs.
 Rt. 2+00 ~ 2+88.5 = 20.0 SQ.YDs.
 Rt. 4+18 ~ 6+00 = 41.0 SQ.YDs.
TOTAL = 157.0 SQ.YDs.

JOB: C-97-060-06
 PROJECT: M-5042(14)
 SCALE: 1" = 50'