




PLAN VIEW

CITY OF MATTOON
SECTION 05-00143-00-RS
CONTRACT 95479
ROUTE: F.A.U. 7671
BROADWAY EAST AVE.
COLES COUNTY
SHEET 14 OF 43

LEGEND

= 2' BIT. APRON
 TAPER ON ALL
 ENTRANCES

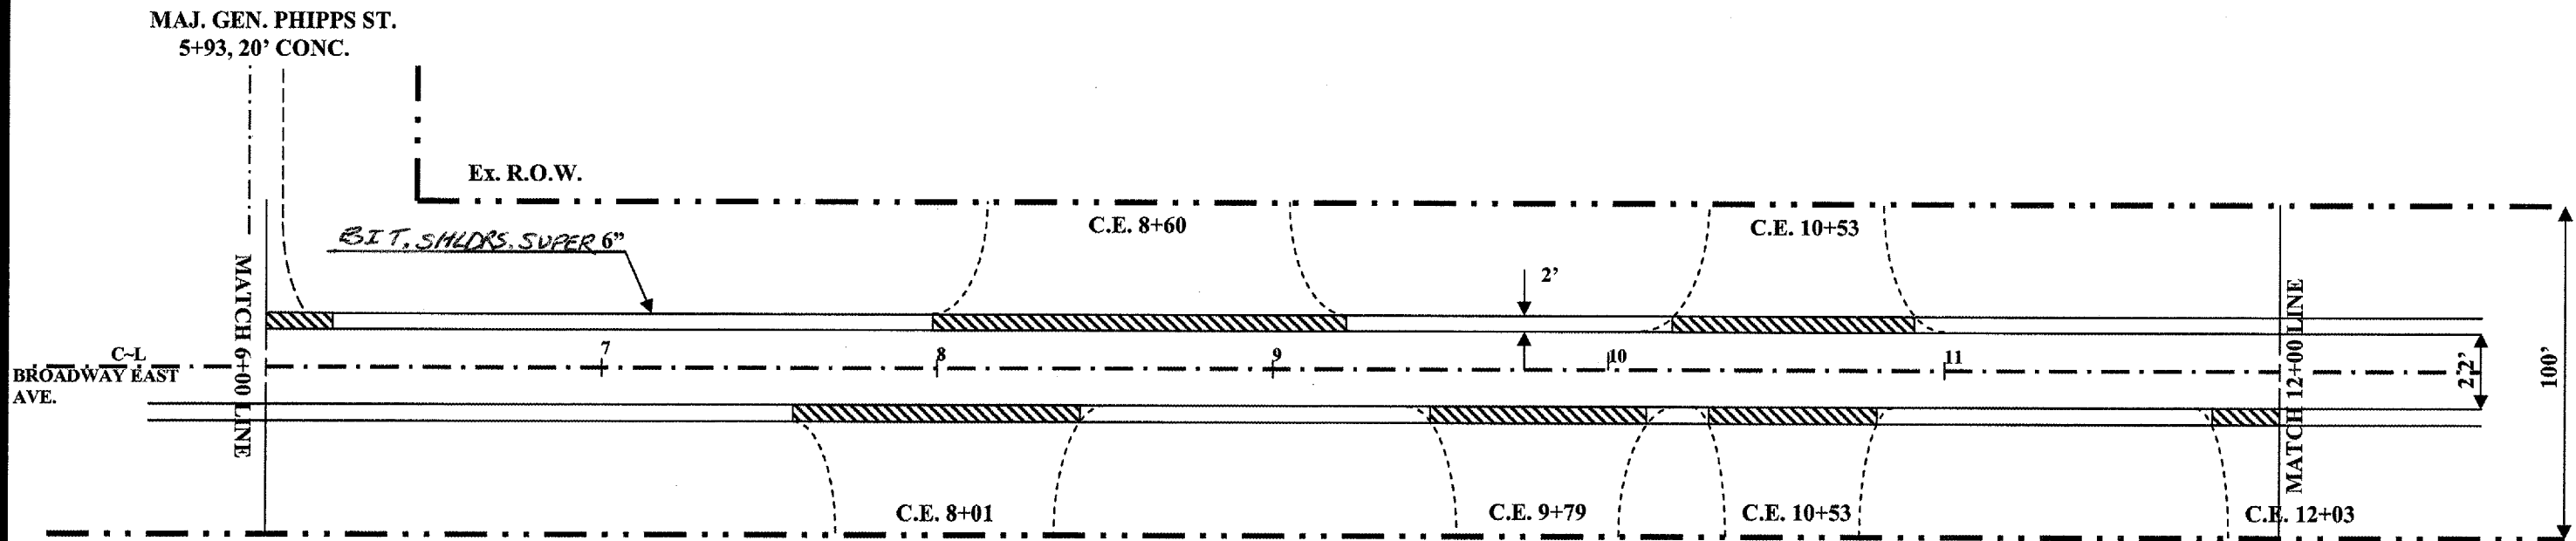

<u>44201761 CLASS D PATCHES TYPE 1 10"</u>	
C~L ~ 11'Lt., 6+08 ~ 6+12	= 4.9 SQ.YDs.
C~L ~ 11'Rt., 6+08 ~ 6+12	= 4.9 SQ.YDs.
C~L ~ 11'Lt., 6+30 ~ 6+34	= 4.9 SQ.YDs.
C~L ~ 11'Rt., 6+30 ~ 6+34	= 4.9 SQ.YDs.
C~L ~ 11'Lt., 8+31 ~ 8+35	= 4.9 SQ.YDs.
C~L ~ 11'Rt., 8+31 ~ 8+35	= 4.9 SQ.YDs.
C~L ~ 11'Lt., 9+31 ~ 9+35	= 4.9 SQ.YDs.
C~L ~ 11'Rt., 9+31 ~ 9+35	= 4.9 SQ.YDs.
C~L ~ 11'Lt., 9+62 ~ 9+66	= 4.9 SQ.YDs.
C~L ~ 11'Rt., 9+62 ~ 9+66	= 4.9 SQ.YDs.
TOTAL	= 49.0 SQ.YDs.

<u>44201769 CLASS D PATCHES TYPE 3 10"</u>	
C~L ~ 11'Rt., 11+30.5 ~ 11+43.5	= 15.9 SQ.YDs.
TOTAL	= 15.9 SQ.YDs.
<u>* 20200200 EARTH EXCAVATION (WID) *</u>	
Lt. 6+20 ~ 7+98	= 6.6 CU.YDs.
Lt. 9+22 ~ 10+19	= 3.6 CU.YDs.
Lt. 10+91 ~ 12+00	= 4.0 CU.YDs.
Rt. 6+00 ~ 7+57	= 5.9 CU.YDs.
Rt. 8+43 ~ 9+47	= 3.9 CU.YDs.
Rt. 10+11.5 ~ 10+29.5	= 0.7 CU.YDs.
Rt. 10+80 ~ 11+79	= 3.7 CU.YDs.
TOTAL	= 28.4 CU.YDs.

<u>48202400 BITUMINOUS SHOULDERS SUPERPAVE 6" Ex. R.O.W.</u>	
Rt. 6+00 ~ 7+57	= 35.0 SQ.YDs.
Lt. 6+20 ~ 7+98	= 40.0 SQ.YDs.
Lt. 9+22 ~ 10+19	= 22.0 SQ.YDs.
Lt. 10+91 ~ 12+00	= 24.2 SQ.YDs.
Rt. 8+43 ~ 9+47	= 23.0 SQ.YDs.
Rt. 10+11.5 ~ 10+29.5	= 4.0 SQ.YDs.
Rt. 10+80 ~ 11+79	= 22.0 SQ.YDs.
TOTAL	= 170.2 SQ.YDs.

<u>44201765 CLASS D PATCHES TYPE 2 10"</u>	
C~L ~ 11'Lt., 7+94 ~ 7+99	= 6.1 SQ.YDs.
C~L ~ 11'Rt., 7+94 ~ 7+99	= 6.1 SQ.YDs.
C~L ~ 11'Lt., 10+28 ~ 10+34	= 7.3 SQ.YDs.
C~L ~ 11'Rt., 10+28 ~ 10+34	= 7.3 SQ.YDs.
C~L ~ 11'Lt., 11+30.5 ~ 11+39.5	= 11.0 SQ.YDs.
TOTAL	= 37.8 SQ.YDs.

JOB: C-97-060-06
 PROJECT: M-5042(14)
 SCALE: 1" = 50'