


PLAN VIEW

CITY OF MATTOON
SECTION 05-00143-00-RS
CONTRACT 95479
ROUTE: F.A.U. 7700
LOGAN AVE.
COLES COUNTY
SHEET 22 OF 43

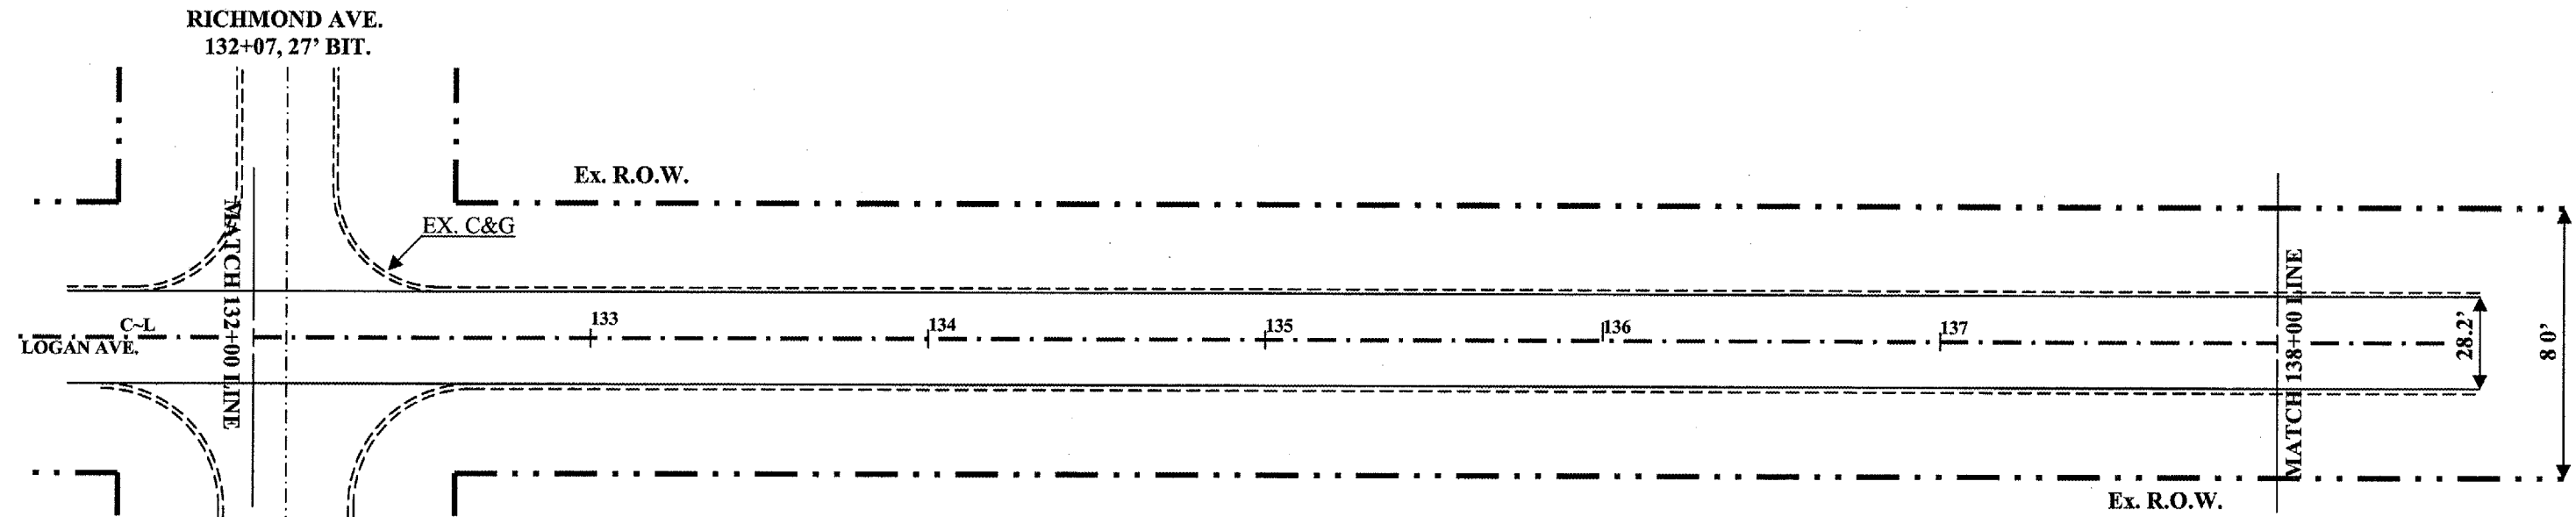

RICHMOND AVE.
132+07, 27' BIT.

Ex. R.O.W.

EX. C&G

LOGAN AVE.
C-L

133

134

135

136

137

MATCH 138+00 LINE

28.2'

80'

Ex. R.O.W.

RICHMOND AVE.
132+07, 36' CONC.

40800040 INCIDENTAL BITUMINOUS SURFACING	
RICHMOND AVE., 14'~16' Lt., C~L 132+07	= 0.8 TON
RICHMOND AVE., 14'~16' Rt., C~L 132+07	= 1.5 TON
TOTAL	= 2.3 TON

JOB: C-97-060-06
 PROJECT: M-5042(14)
 SCALE: 1" = 50'