


# PLAN VIEW

**CITY OF MATTOON**  
**SECTION 05-00143-00-RS**  
**CONTRACT 95479**  
**ROUTE: F.A.U. 7669**  
**HOLIDAY DRIVE**  
**COLES COUNTY**  
**SHEET 34 OF 43**

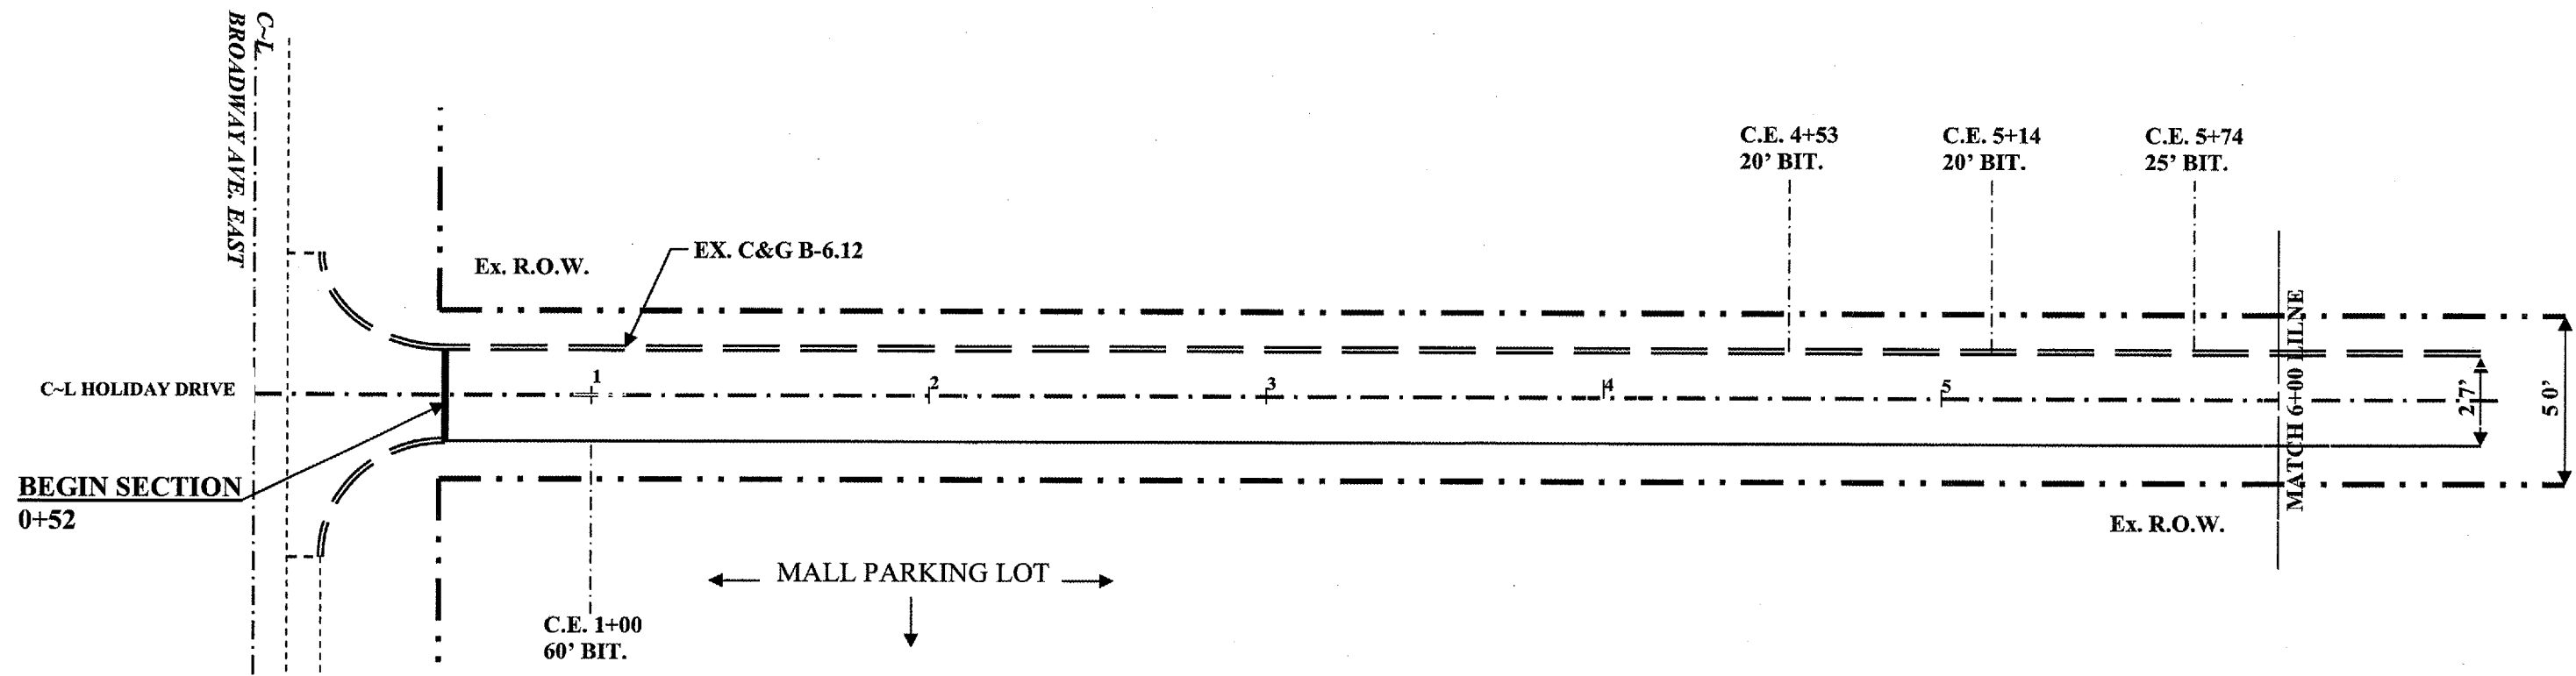

**44201769 CLASS D PATCHES TYPE 3 10"**  
 9'~13' Rt., 1+14 ~ 1+49 = 15.6 SQ.YDs.  
**TOTAL = 15.6 SQ.YDs.**

**44201771 CLASS D PATCHES TYPE 4 10"**  
 4.5'~ 13' Lt., 4+34 ~ 4+65 = 29.3 SQ.YDs.  
**TOTAL = 29.3 SQ.YDs.**

**40800040 INCIDENTAL BIT SURFACING**  
 C.E. 1+00 Rt., 14'~16' Rt. = 1.0 TON  
 C.E. 4+53 Lt., 13'~15' Lt. = 0.3 TON  
 C.E. 5+14 Lt., 13'~15' Lt. = 0.3 TON  
**TOTAL = 1.6 TON**

JOB: C-97-060-06  
 PROJECT: M-5042(14)  
 SCALE: 1" = 50'