


PLAN VIEW

CITY OF MATTOON
SECTION 05-00143-00-RS
CONTRACT 95479
ROUTE: F.A.U. 7669
HOLIDAY DRIVE
COLES COUNTY
SHEET 35 OF 43

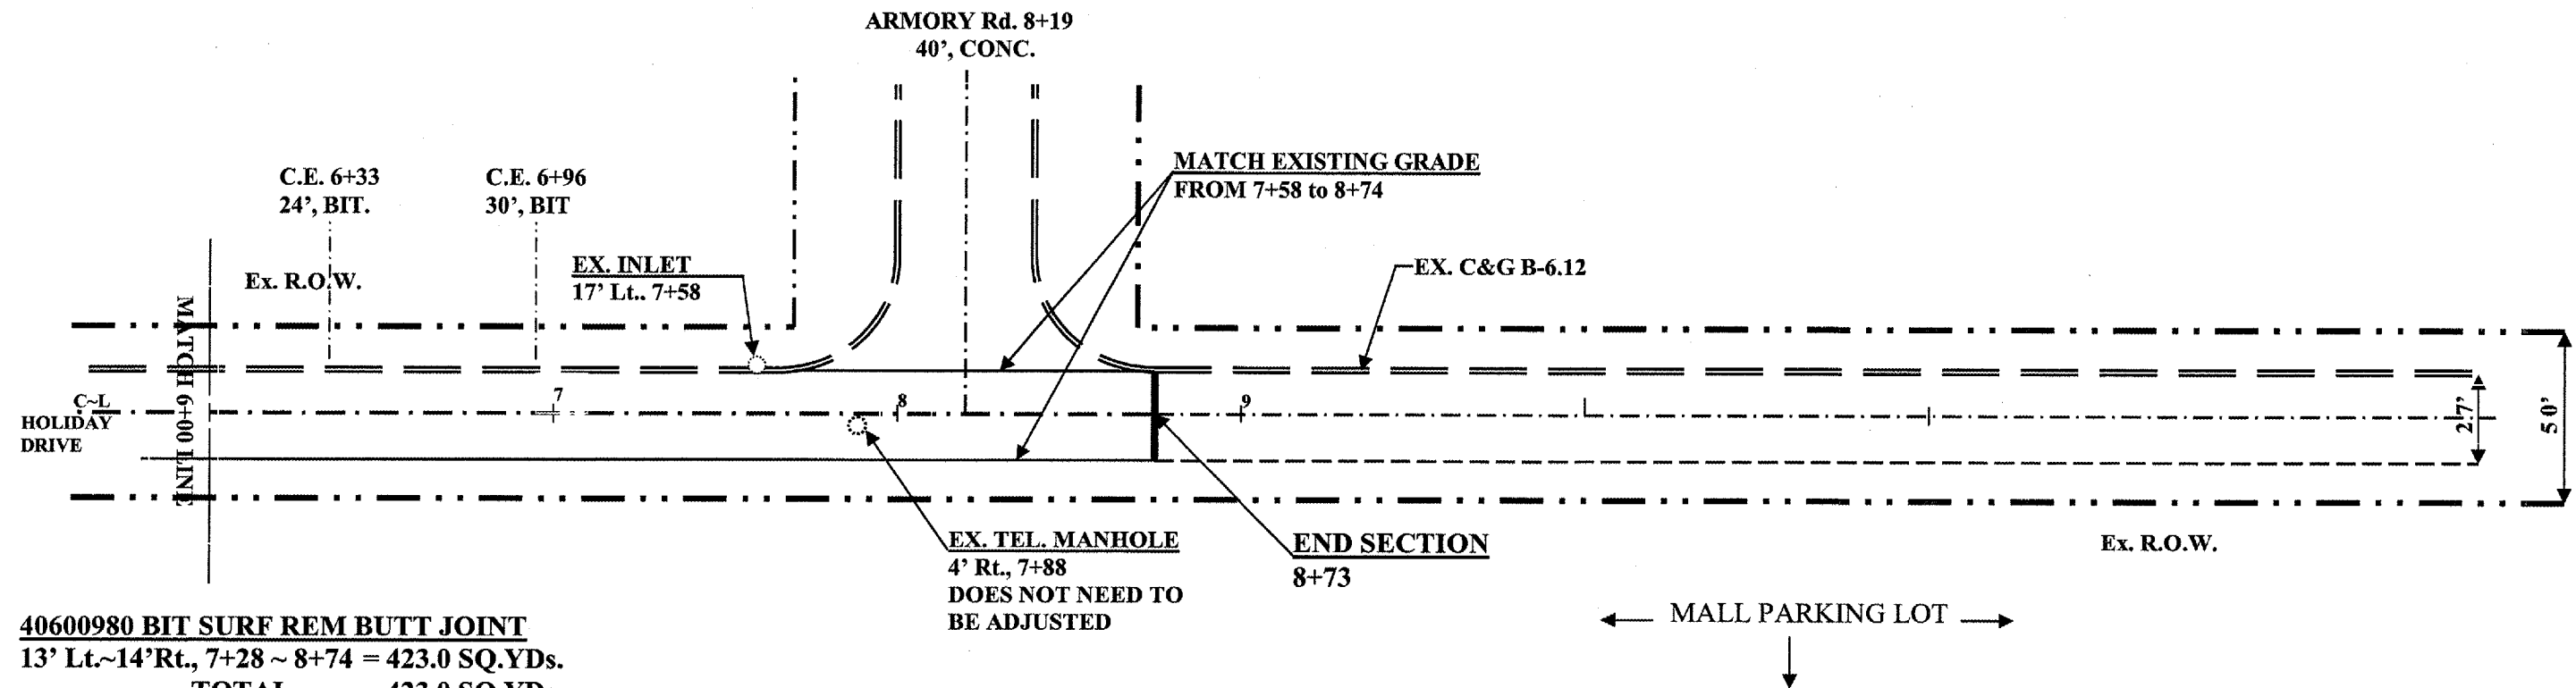

40600980 BIT SURF REM BUTT JOINT
 13' Lt.~14'Rt., 7+28 ~ 8+74 = 423.0 SQ.YDs.
TOTAL = 423.0 SQ.YDs

44201765 CLASS D PATCHES TYPE 2 10"
 4.5' ~ 10.5' Lt., 6+21 ~ 6+41 = 13.4 SQ.YDs.
TOTAL = 13.4 SQ.YDs.

JOB: C-97-060-06
 PROJECT: M-5042(14)
 SCALE: 1" = 50'