



EXISTING TYPICAL CROSS SECTION

CITY OF MATTOON
SECTION 05-00143-00-RS
JOB: C-97-060-06 CONTRACT: 95479
PROJECT: M 5042 (14)
ROUTE: F.A.U. 7670
COLES COUNTY
SHEET 37 OF 43

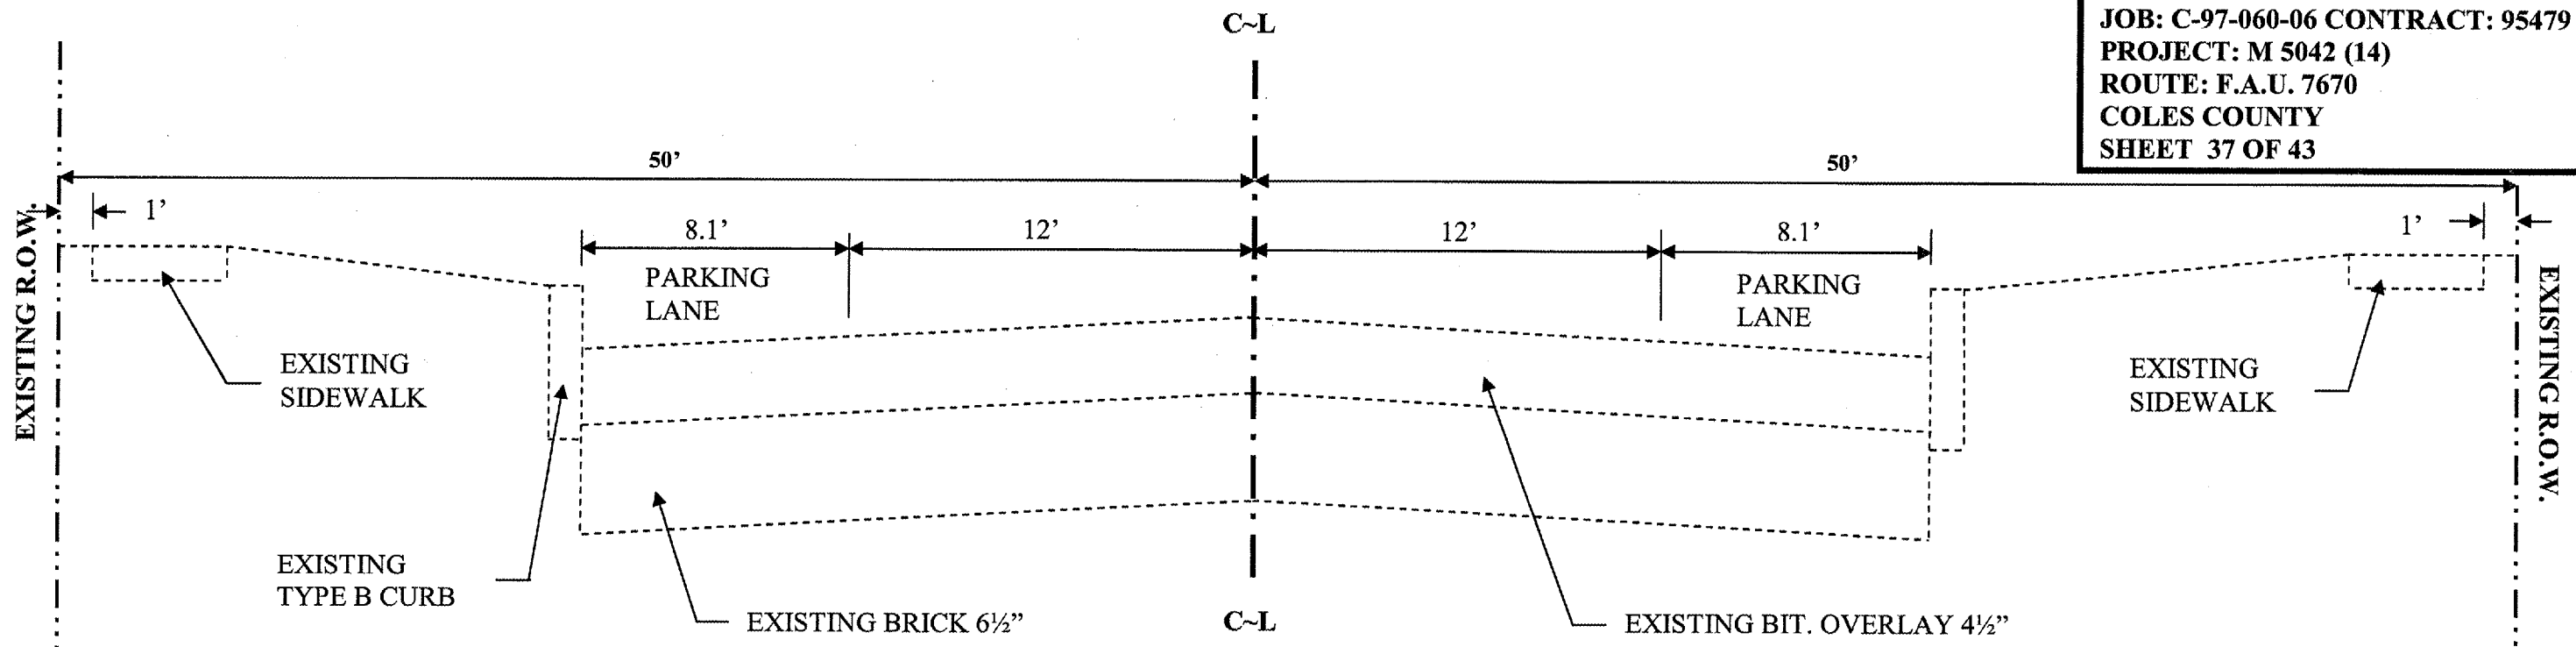

STA. 45+69 to 81+62
F.A.U. 7670/WESTERN AVE.

PROPOSED TYPICAL CROSS SECTIONS

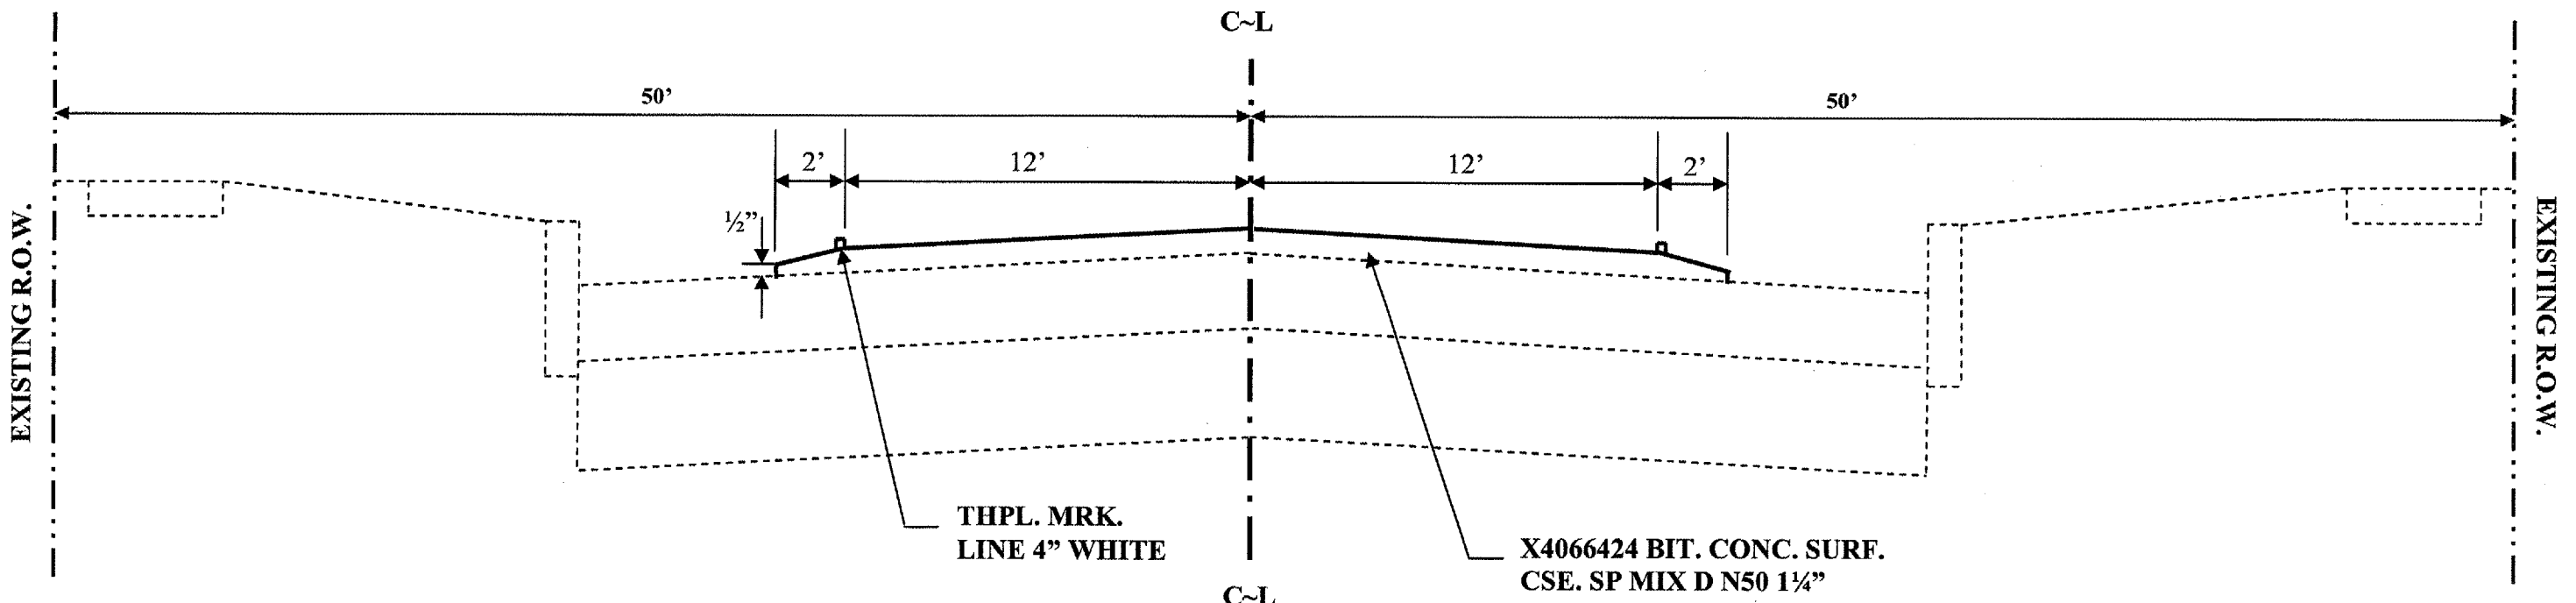

STA. 45+69 to 81+62
F.A.U. 7670/WESTERN AVE.