


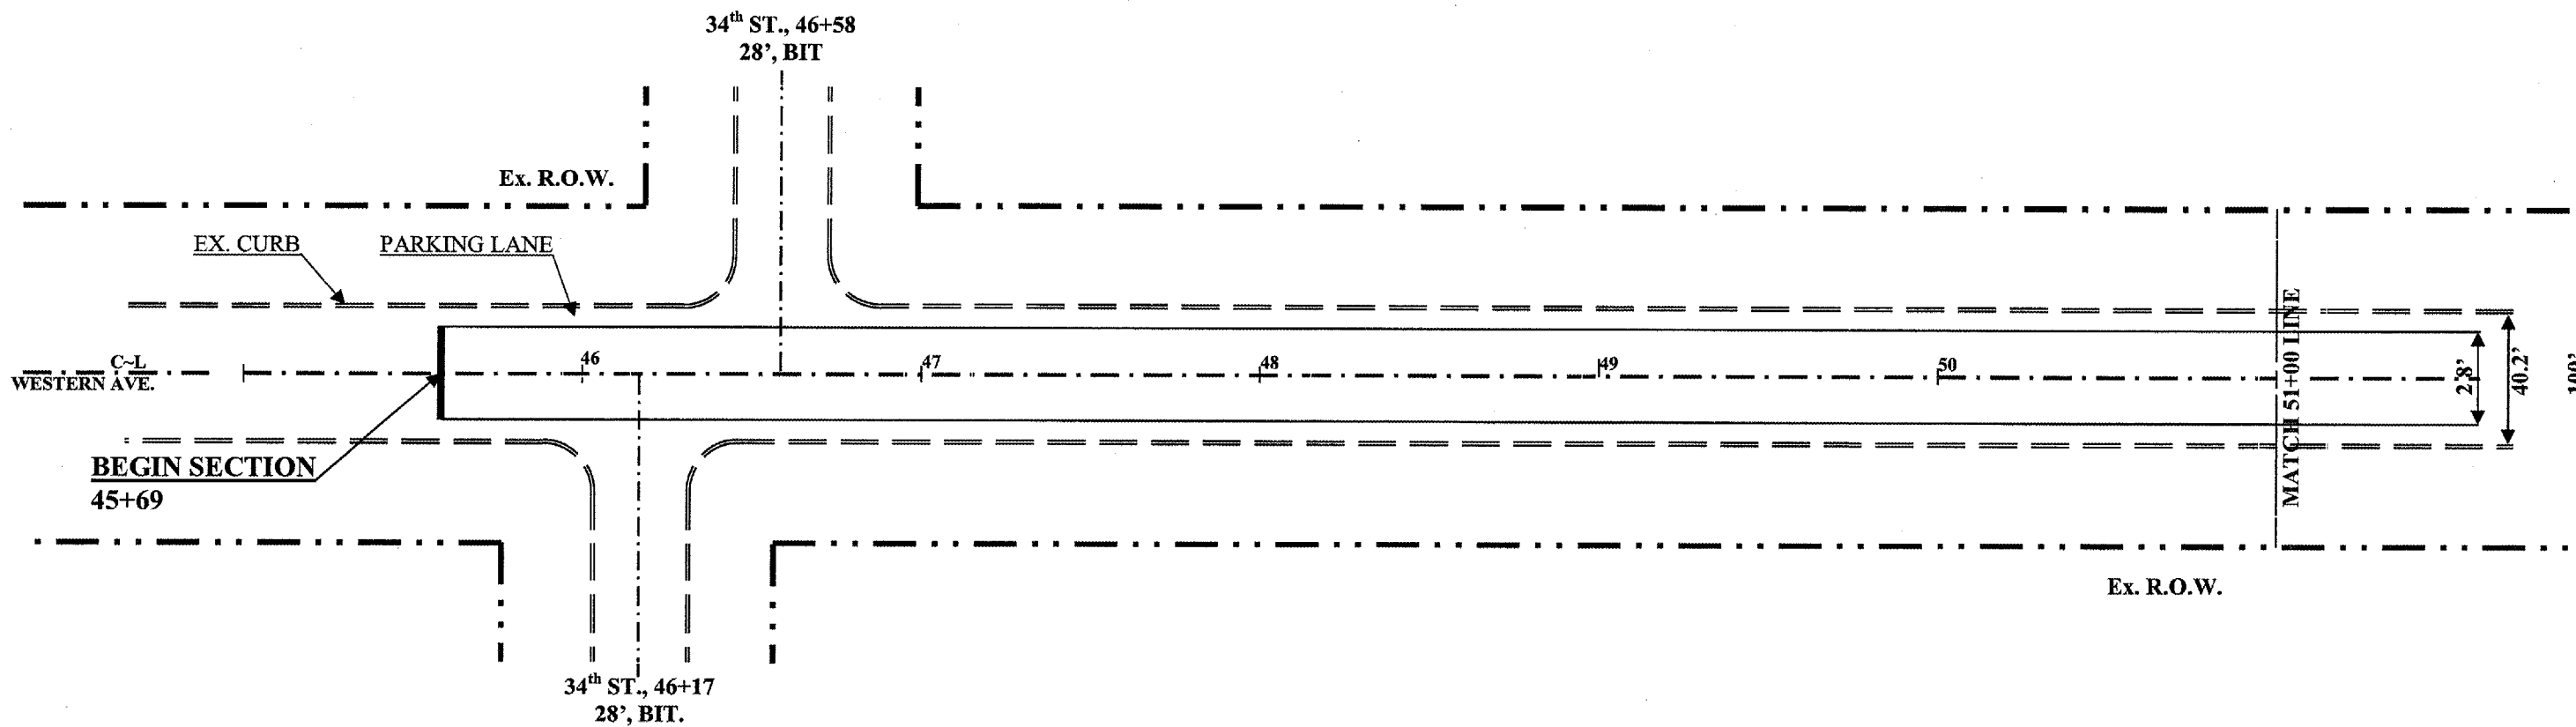

PLAN VIEW

CITY OF MATTOON
SECTION 05-00143-00-RS
CONTRACT 95479
ROUTE: F.A.U. 7670
WESTERN AVE.
COLES COUNTY
SHEET 38 OF 43



40600980 BIT SURF REM BUTT JOINT
14' Lt. ~ Rt., 45+69 ~ 45+94 = 78.0 SQ.YDs.
TOTAL = 78.0 SQ.YDs.

JOB: C-97-060-06
PROJECT: M-5042(14)
SCALE: 1" = 50'