


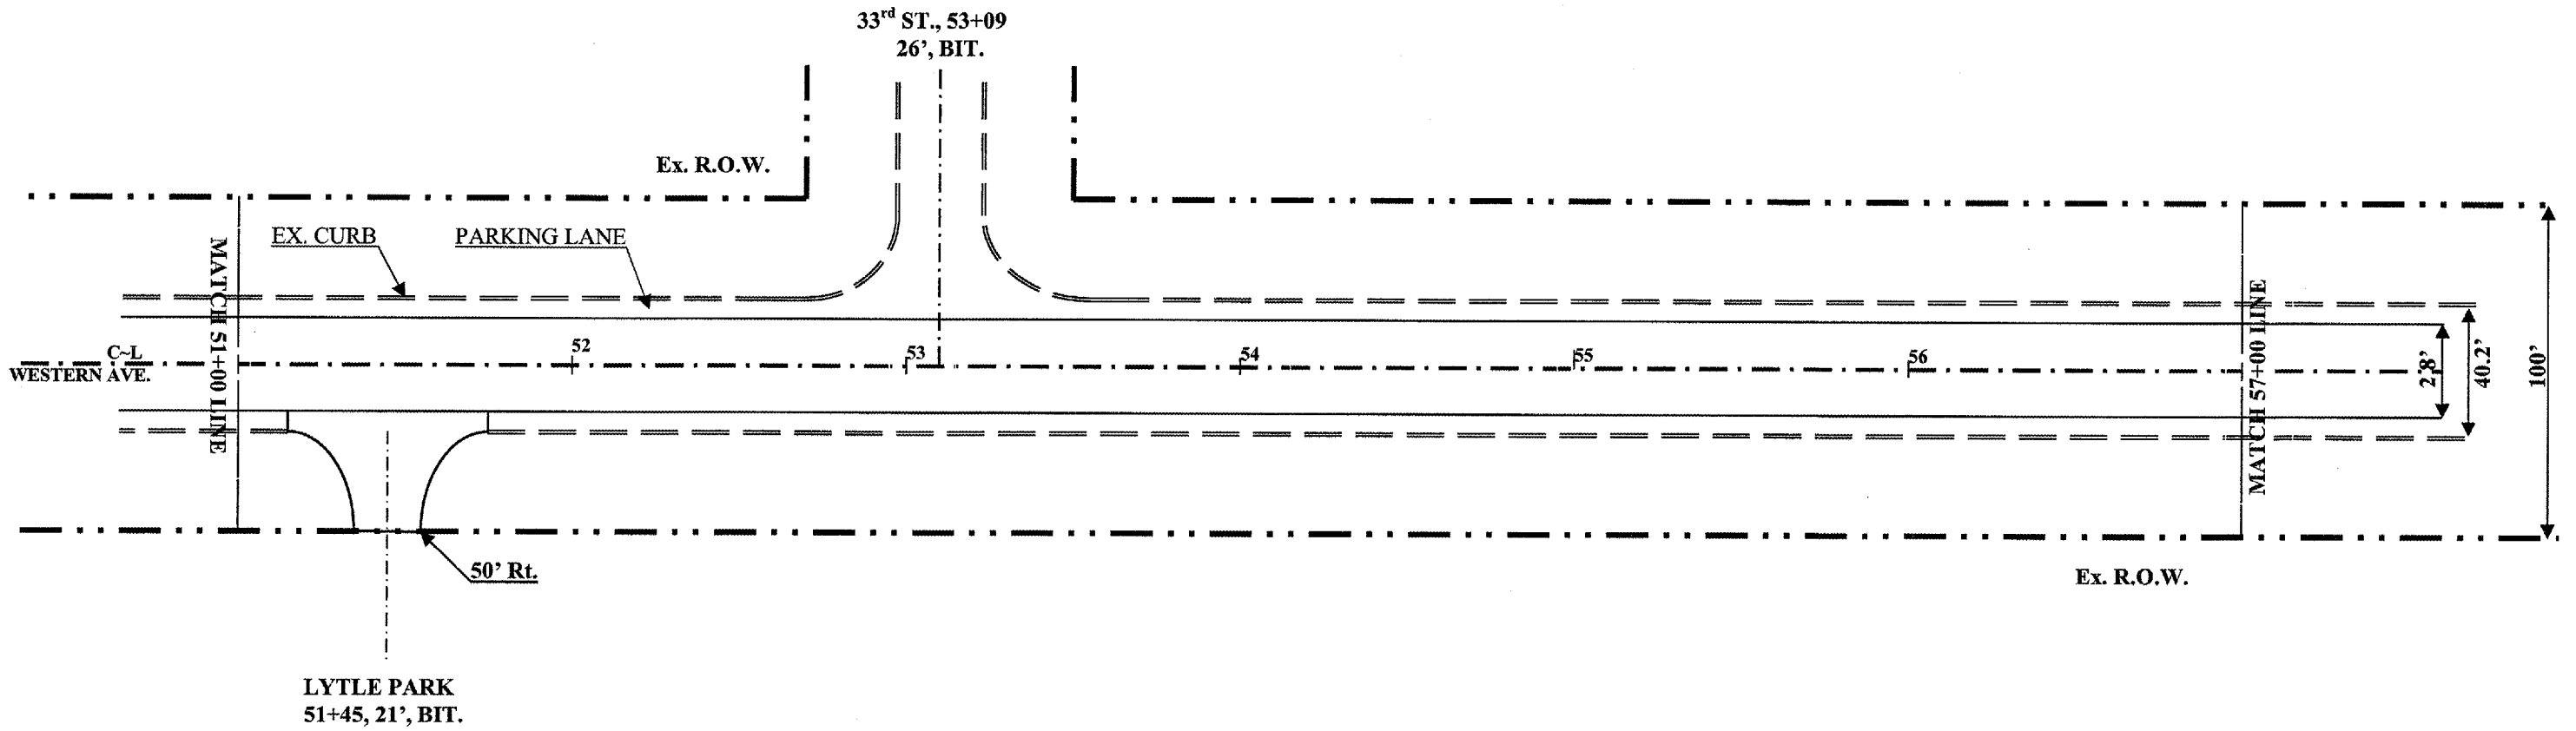

# PLAN VIEW

CITY OF MATTOON  
SECTION 05-00143-00-RS  
CONTRACT 95479  
ROUTE: F.A.U. 7670  
WESTERN AVE.  
COLES COUNTY  
SHEET 39 OF 43



JOB: C-97-060-06  
PROJECT: M-5042(14)  
SCALE: 1" = 50'