


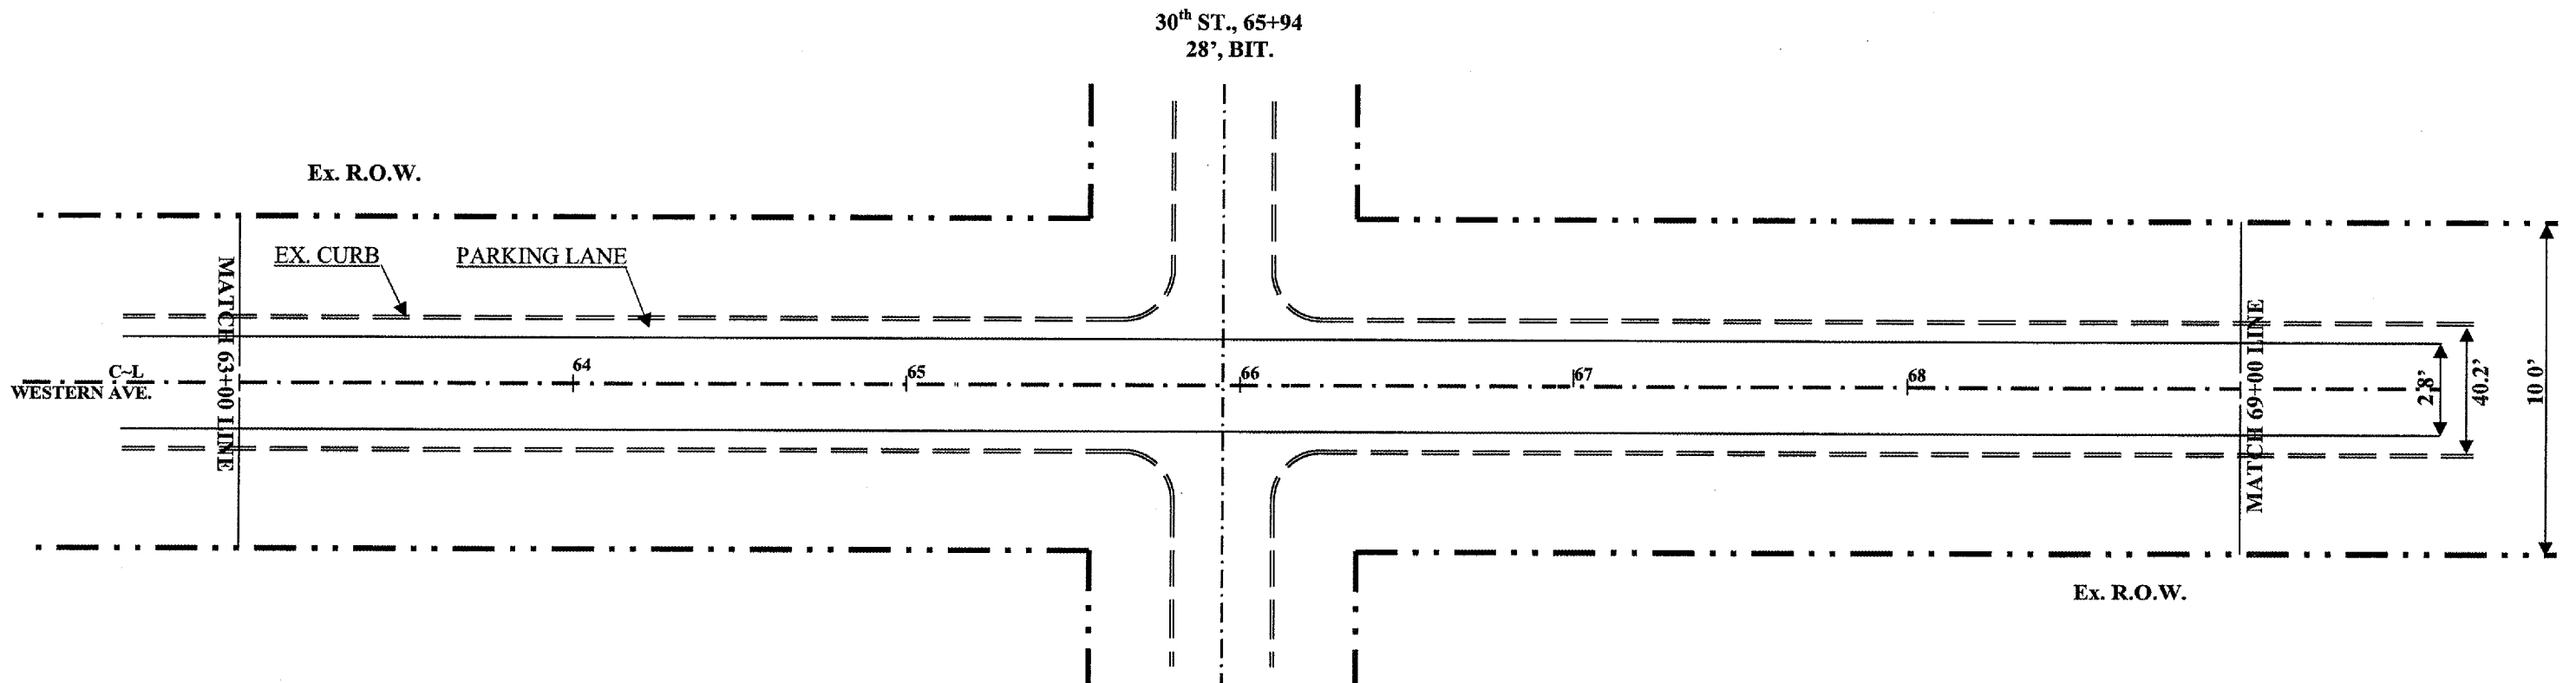

PLAN VIEW

CITY OF MATTOON
SECTION 05-00143-00-RS
CONTRACT 95479
ROUTE: F.A.U. 7670
WESTERN AVE.
COLES COUNTY
SHEET 41 OF 43



JOB: C-97-060-06
PROJECT: M-5042(14)
SCALE: 1" = 50'