


CONTRACT NO. 95488
 SHELBY COUNTY
 SECTION: 02-00260-00-83
 P.A.S. 633
 SHEET 19 OF 59 SHEETS

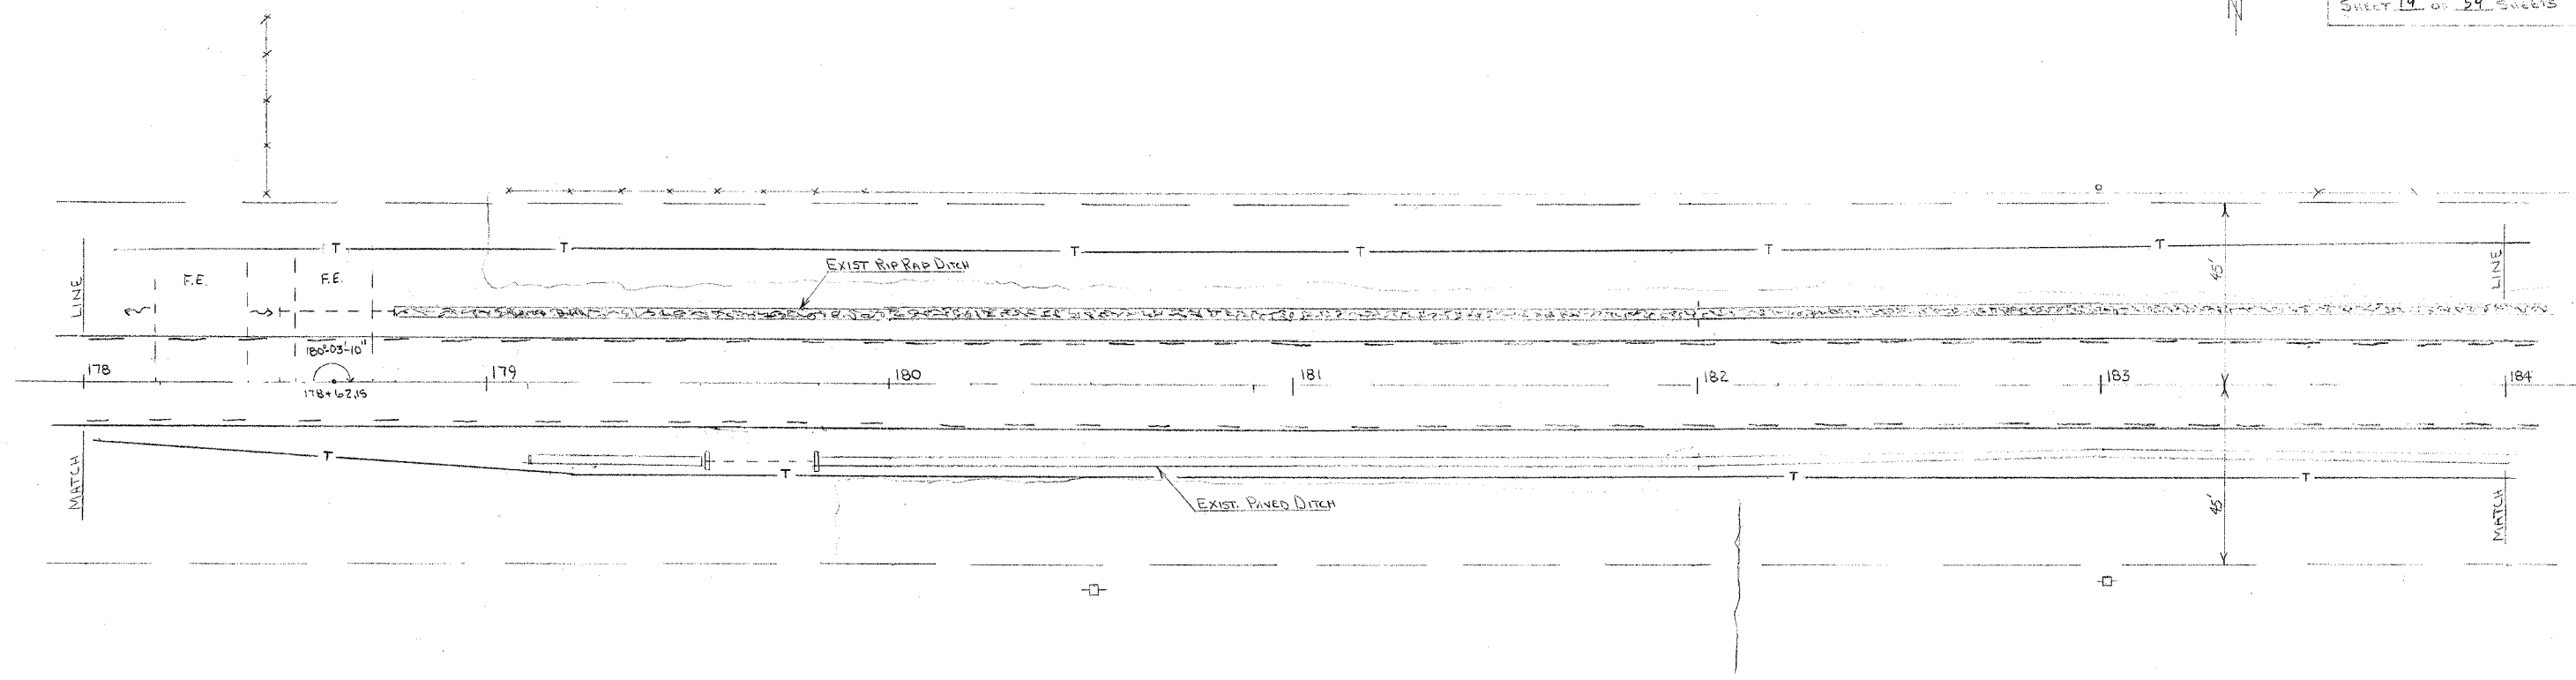

PLAN
 SUBMITTED BY DATE
 NOTE BOOK ALIGNMENT CHECKED
 RT. OF WAY CHECKED
 No.



PROFILE
 SUBMITTED BY DATE
 NOTE BOOK GRADES CHECKED
 H. A.'S NOTED
 STRUCTURE NOTATIONS CHECKED
 No.

