
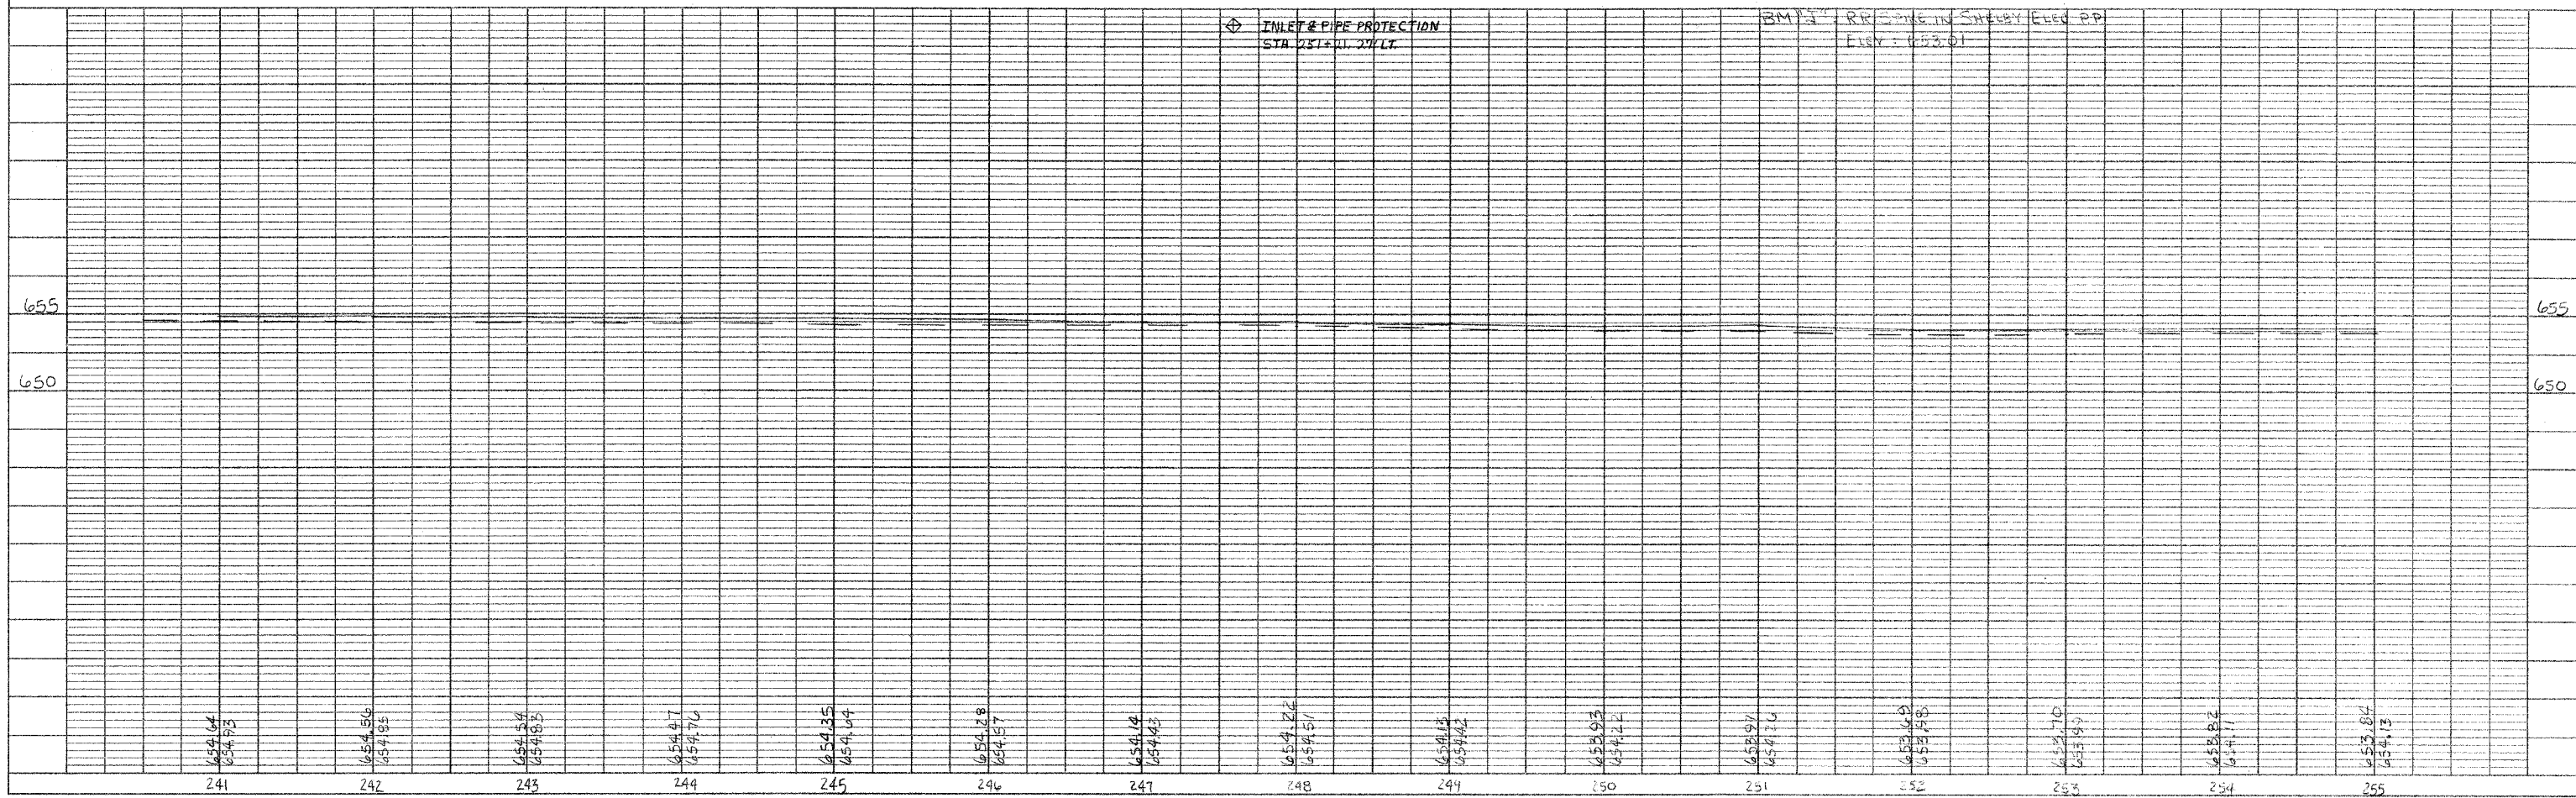


CONTRACT NO. 95488  
 SHELBY COUNTY  
 SECTION 05-00210-00-25  
 FRS 656  
 SHEET 8 OF 59 SHEETS

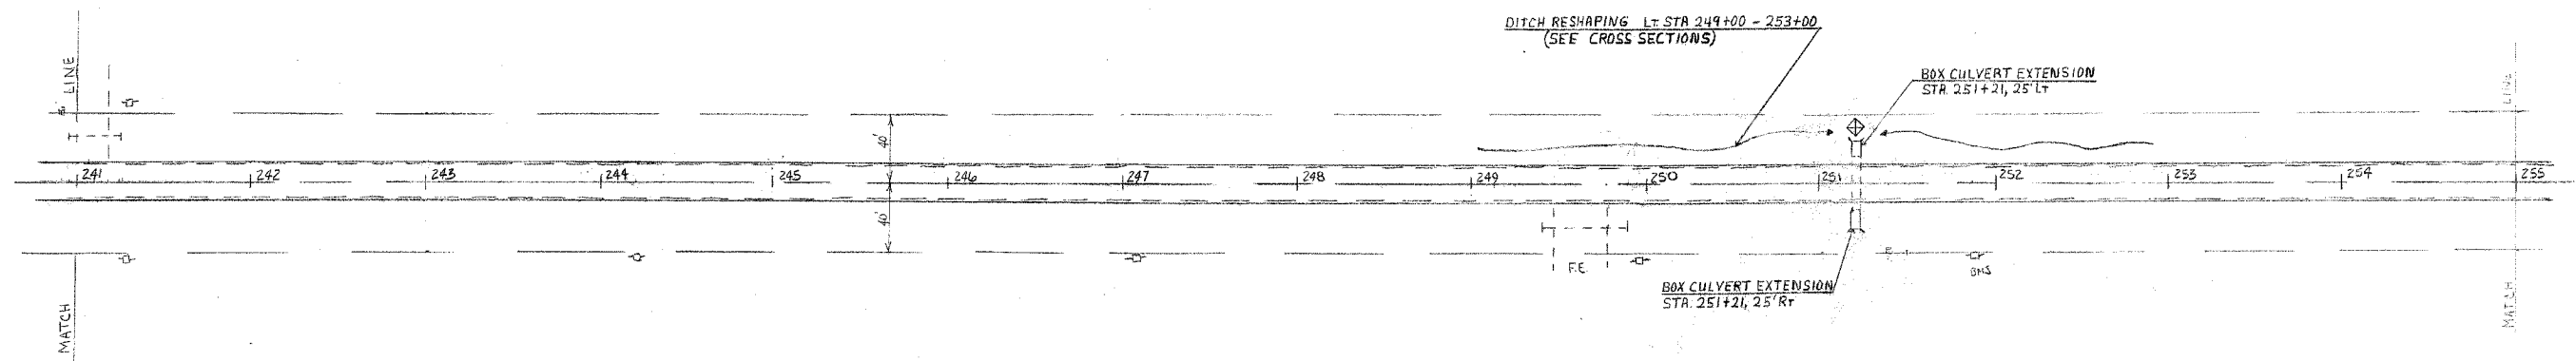

**PLAN**  
 DRAWING NO. \_\_\_\_\_  
 DATE \_\_\_\_\_  
 BY \_\_\_\_\_  
 CHECKED BY \_\_\_\_\_  
 NOTE BOOK ALIGNMENT CHECKED \_\_\_\_\_  
 No. \_\_\_\_\_  
 STRUCTURE NOTATIONS CHECKED \_\_\_\_\_

**PROFILE**  
 DRAWING NO. \_\_\_\_\_  
 DATE \_\_\_\_\_  
 BY \_\_\_\_\_  
 CHECKED BY \_\_\_\_\_  
 NOTE BOOK GRADE CHECKED \_\_\_\_\_  
 No. \_\_\_\_\_  
 STRUCTURE NOTATIONS CHECKED \_\_\_\_\_