
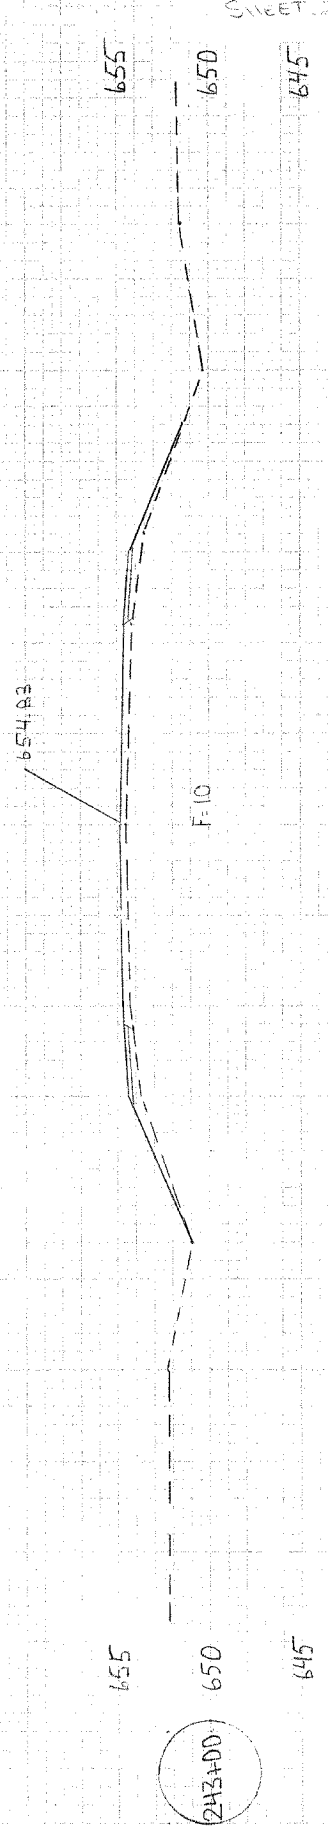
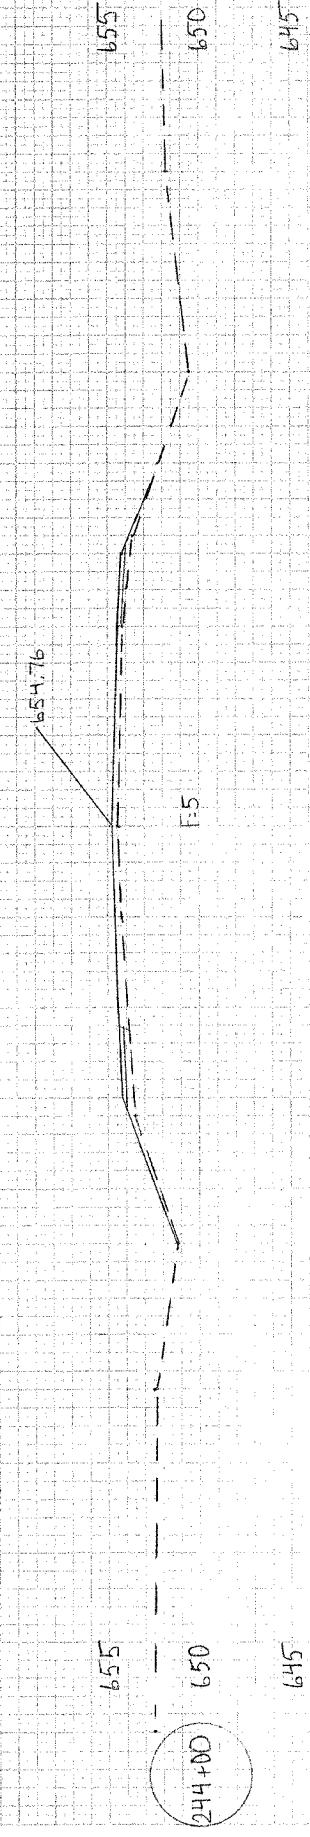
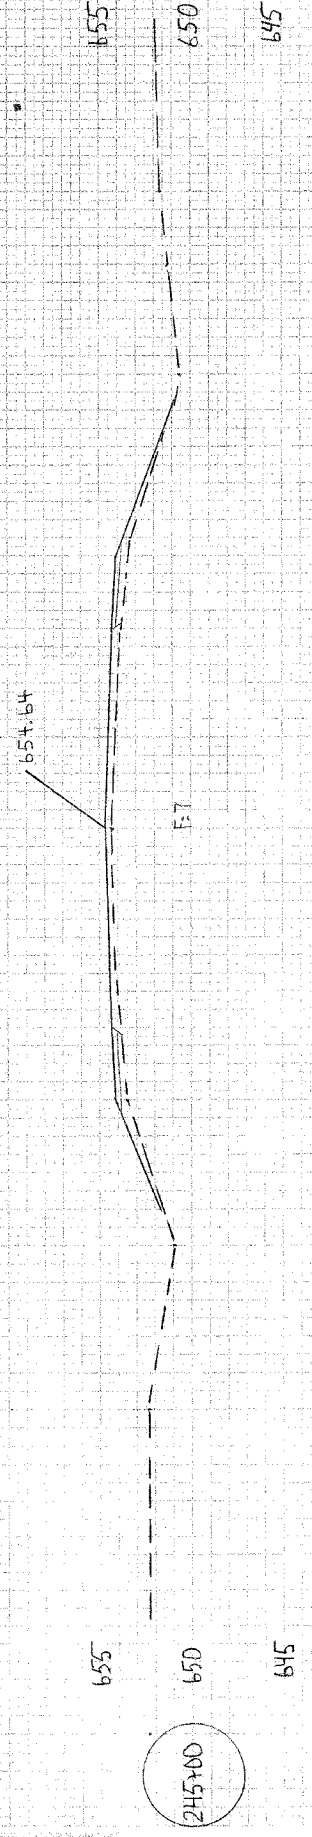
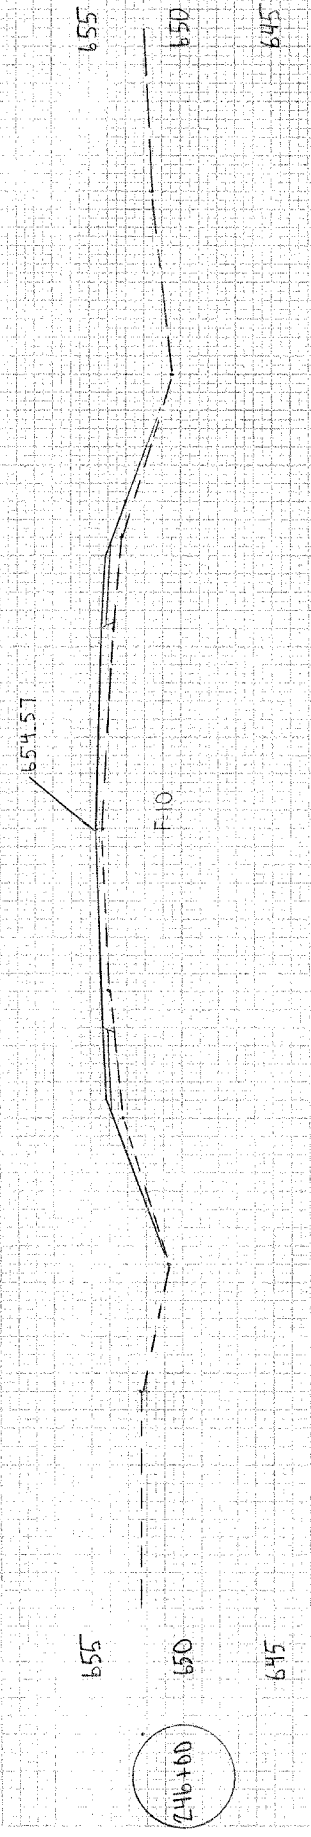


PROJECT:   
 SHEET NO:   
 DATE:   
 DRAWN BY:   
 CHECKED BY:   
 APPROVED BY:

SCALE:   
 UNIT:   
 PROJECT NO:   
 SHEET NO:   
 DATE:

CONTRACT NO. 90988  
 SHELBY COUNTY  
 SECTION 03-00260-00 RS  
 P&S G. 6  
 SHEET 22 OF 59 SHEETS

40 30 20 10 0 10 20 30 40

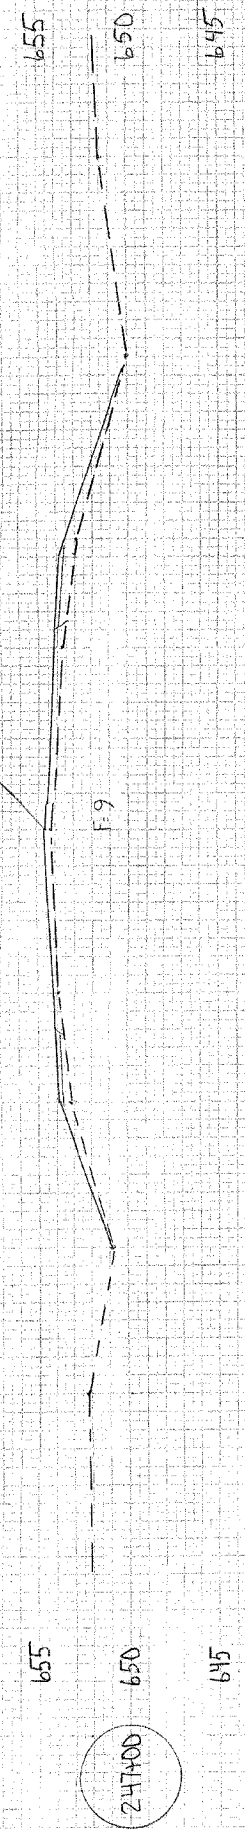

40 30 20 10 0 10 20 30 40