
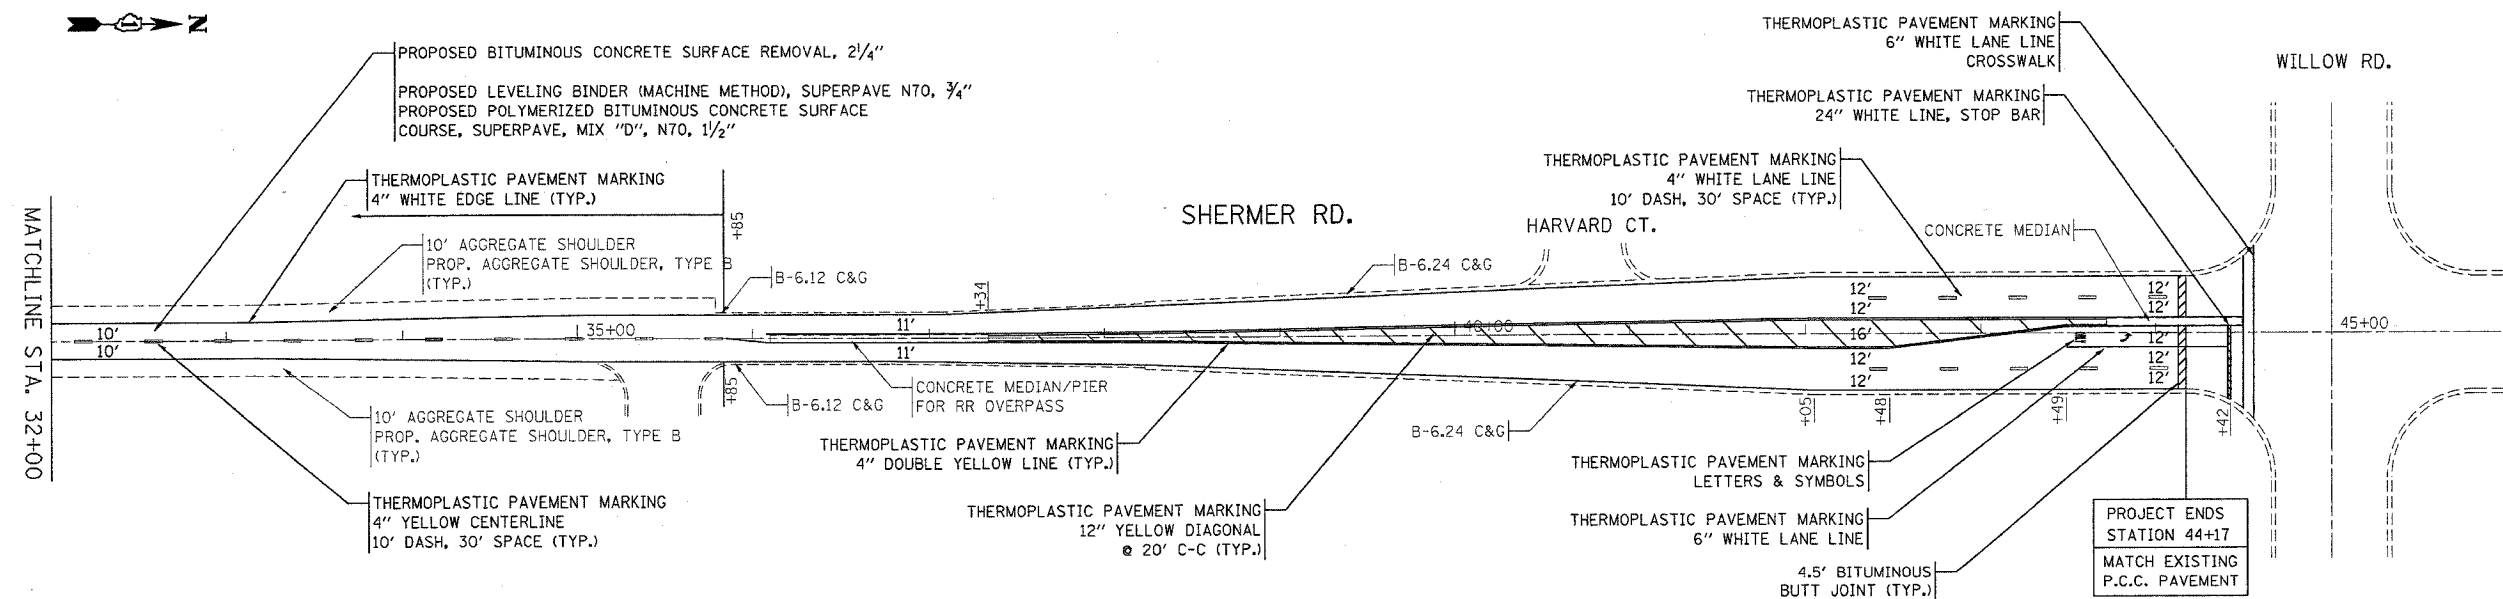


F.A. RTE.	SECTION	COUNTY	TOTAL SHEETS	SHEET NO.
	1316RS-1	COOK	22	9
FED. ROAD DIST. NO.	ILLINOIS	FED. AID PROJECT		

CONTRACT NO. 60754

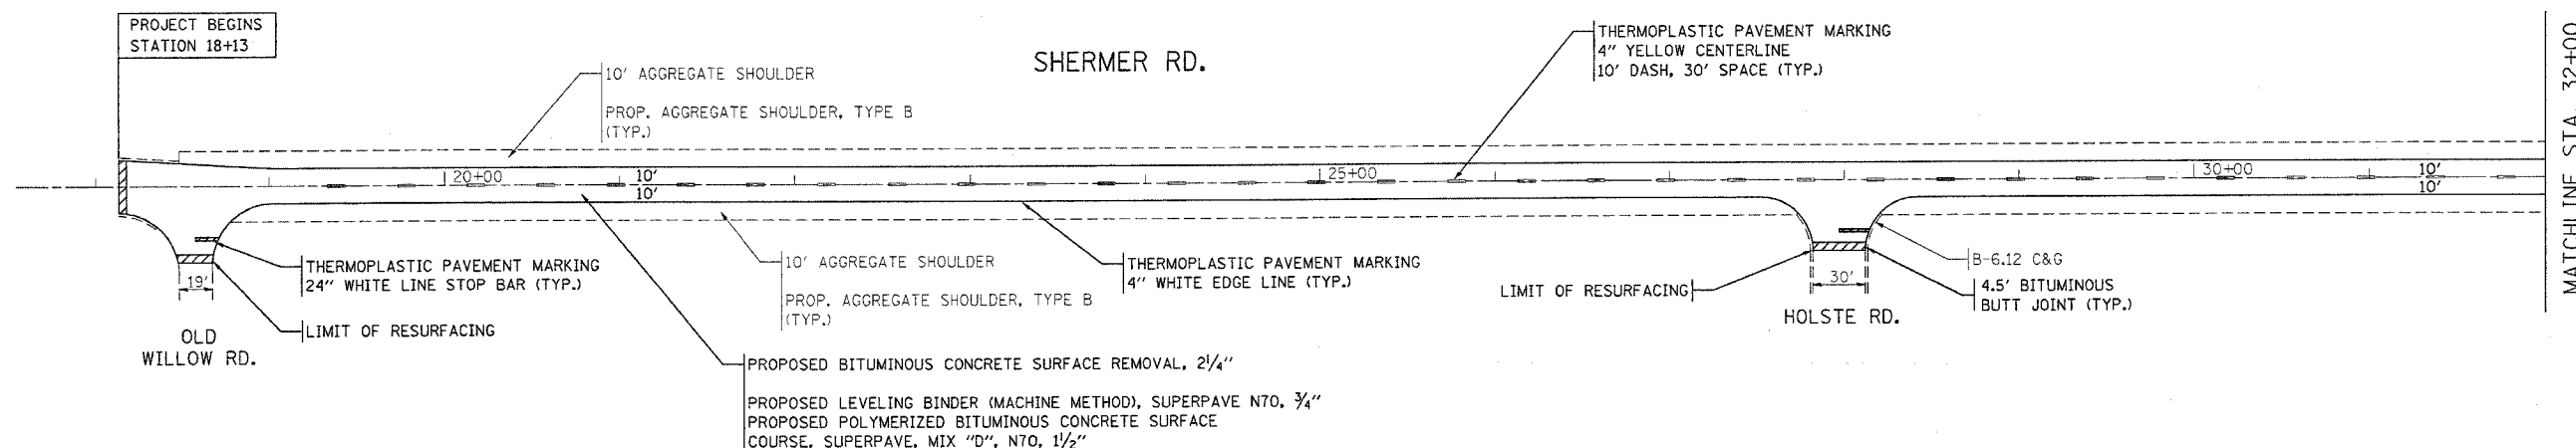

REVISIONS	
NAME	DATE

ILLINOIS DEPARTMENT OF TRANSPORTATION  
**SHERMER ROAD  
 WILLOW RD. TO OLD WILLOW RD.**  
 ROADWAY PLAN  
 SCALE: VERT. 1" = 50'  
 HORIZ. 1" = 50'  
 DATE 4/6/2005  
 DRAWN BY  
 CHECKED BY

07:55:01 04/06/2005