


F.A.I. RTE.	SECTION	COUNTY	TOTAL SHEETS	SHEET NO.
55	2005-040 GRR	WILL	14	13
STA.		TO STA.		
FED. ROAD DIST. NO.	ILLINOIS	FED. AID PROJECT		

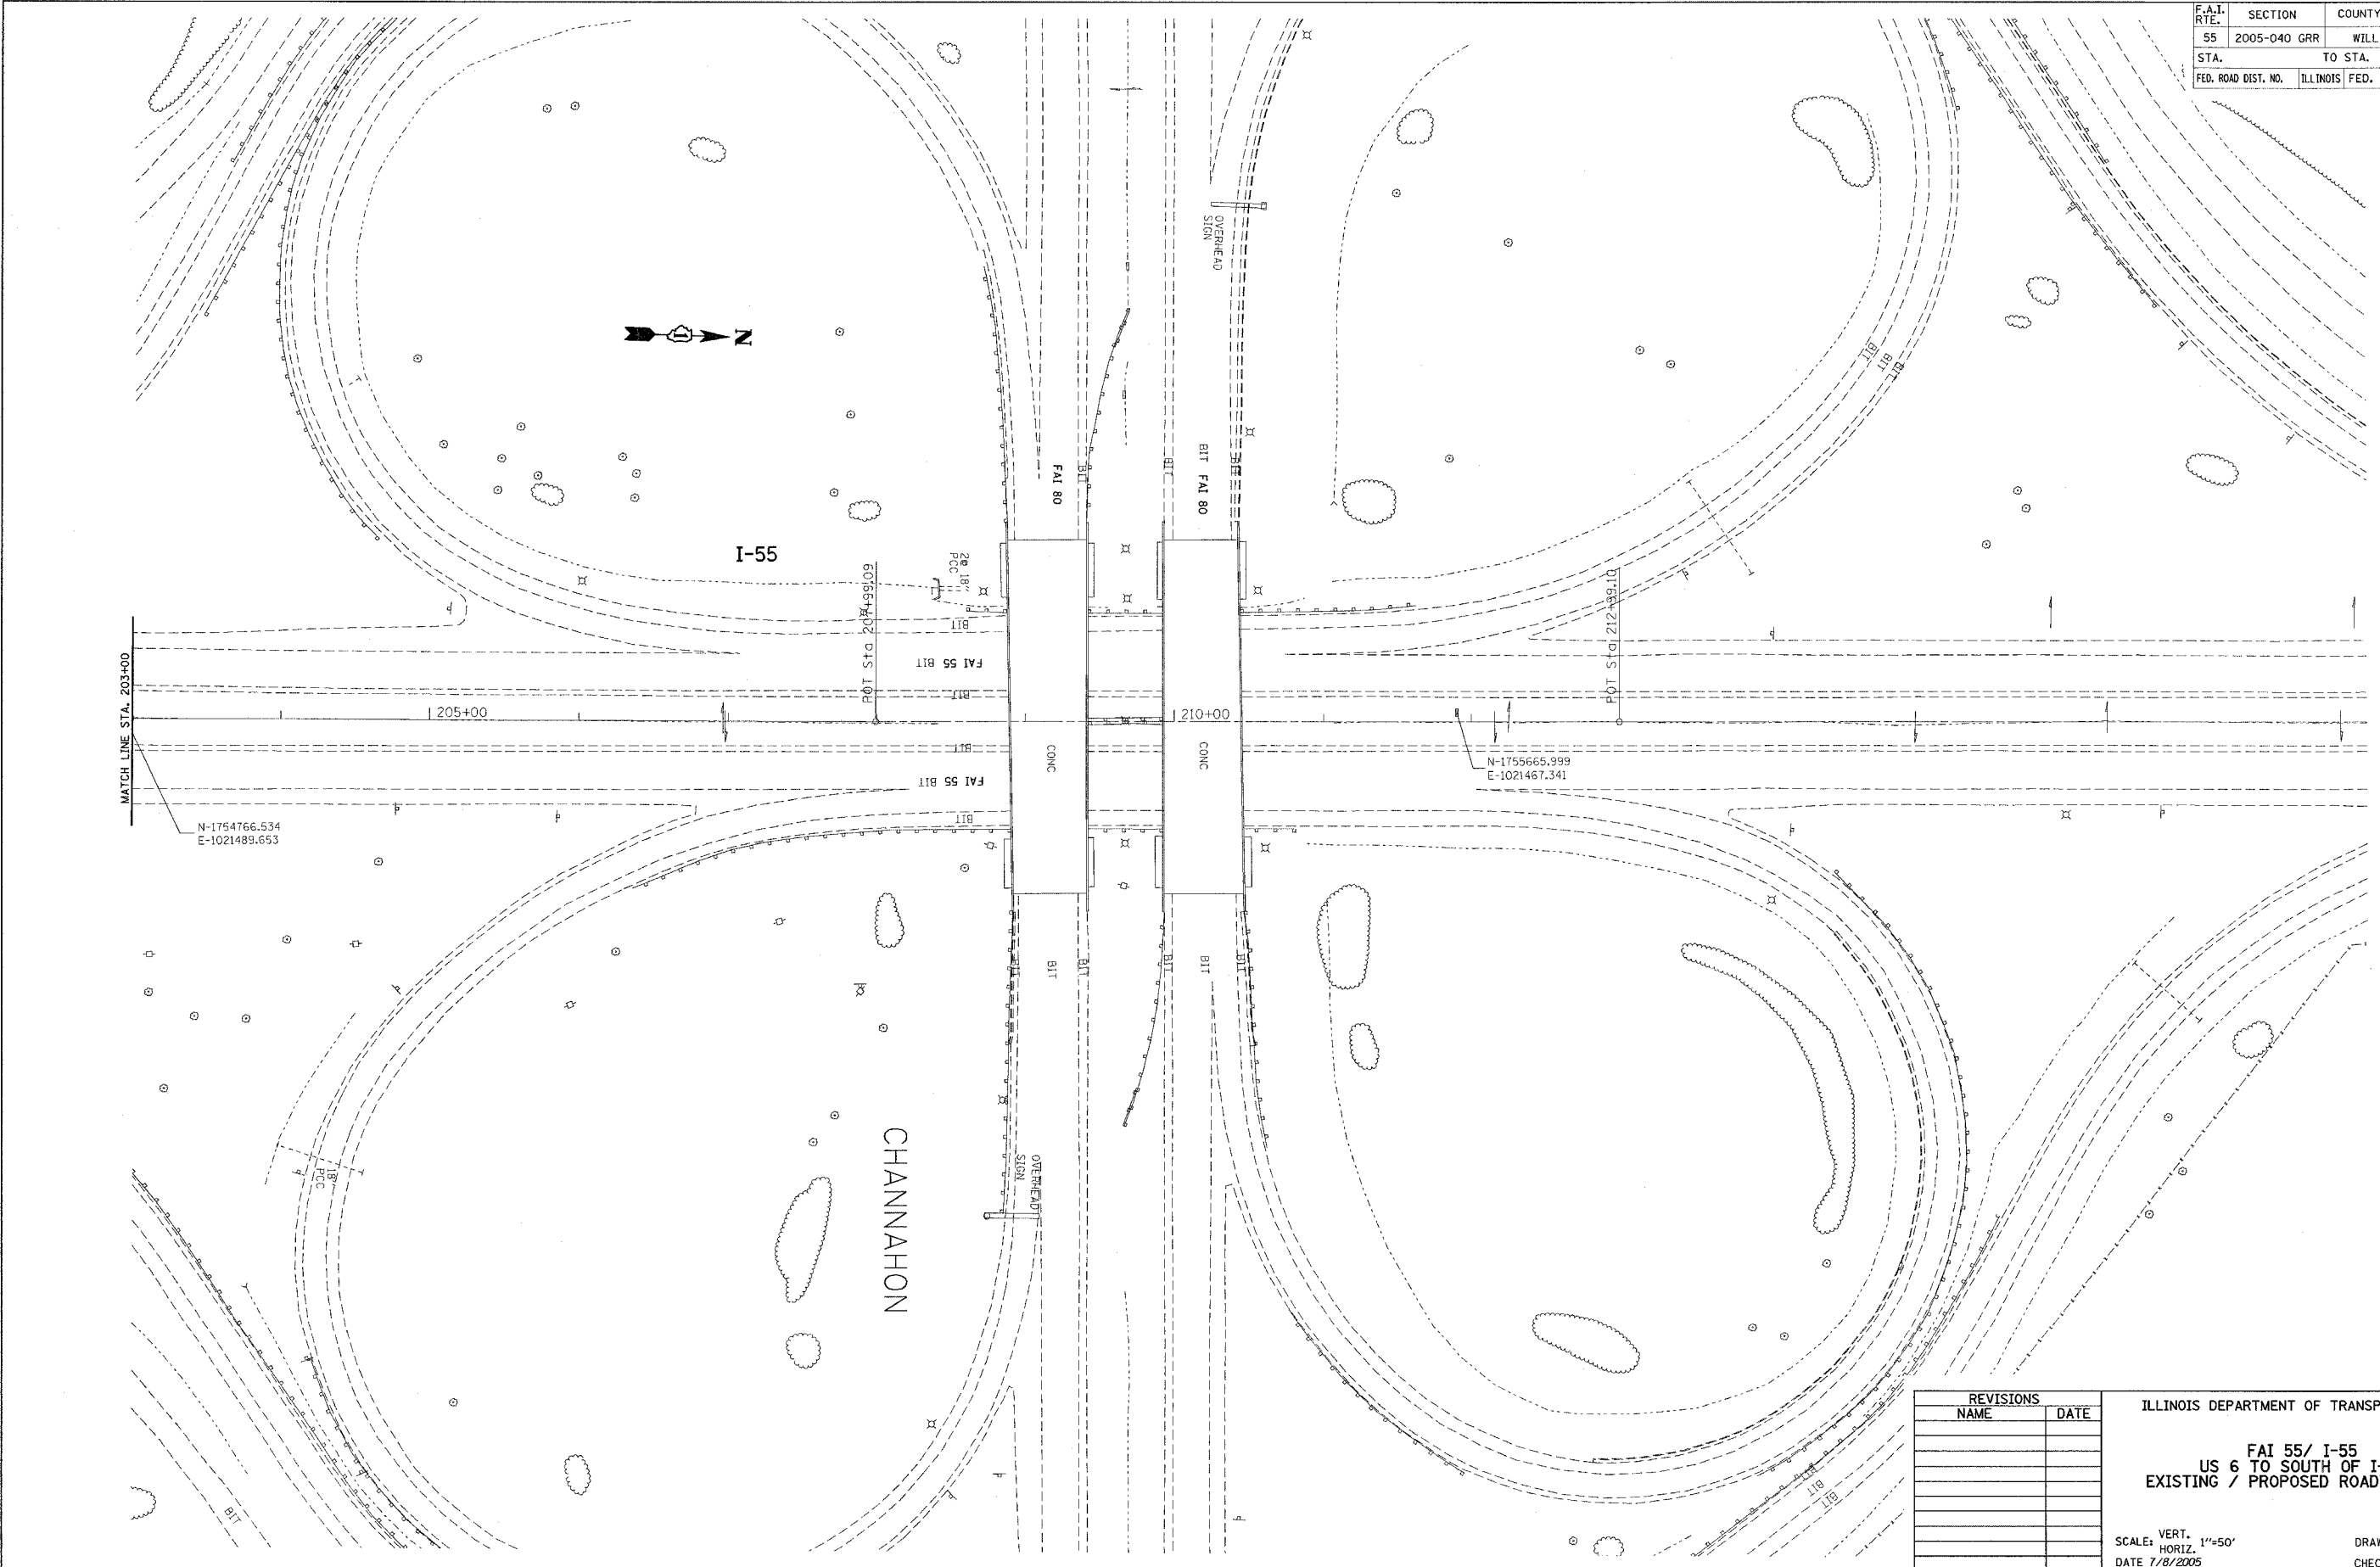

REVISIONS	
NAME	DATE

ILLINOIS DEPARTMENT OF TRANSPORTATION
FAI 55/ I-55
US 6 TO SOUTH OF I-80
EXISTING / PROPOSED ROADWAY PLAN

VERT. SCALE: HORIZ. 1"=50'
 DATE 7/8/2005

DRAWN BY: HMO
 CHECKED BY:

PLOT DATE = 7/8/2005
 FILE NAME = c:\p\proj\60a\13\205\sh...-5560-2.dwg
 PLOT SCALE = 5/8"=1' IN.
 USER NAME = osmanim