
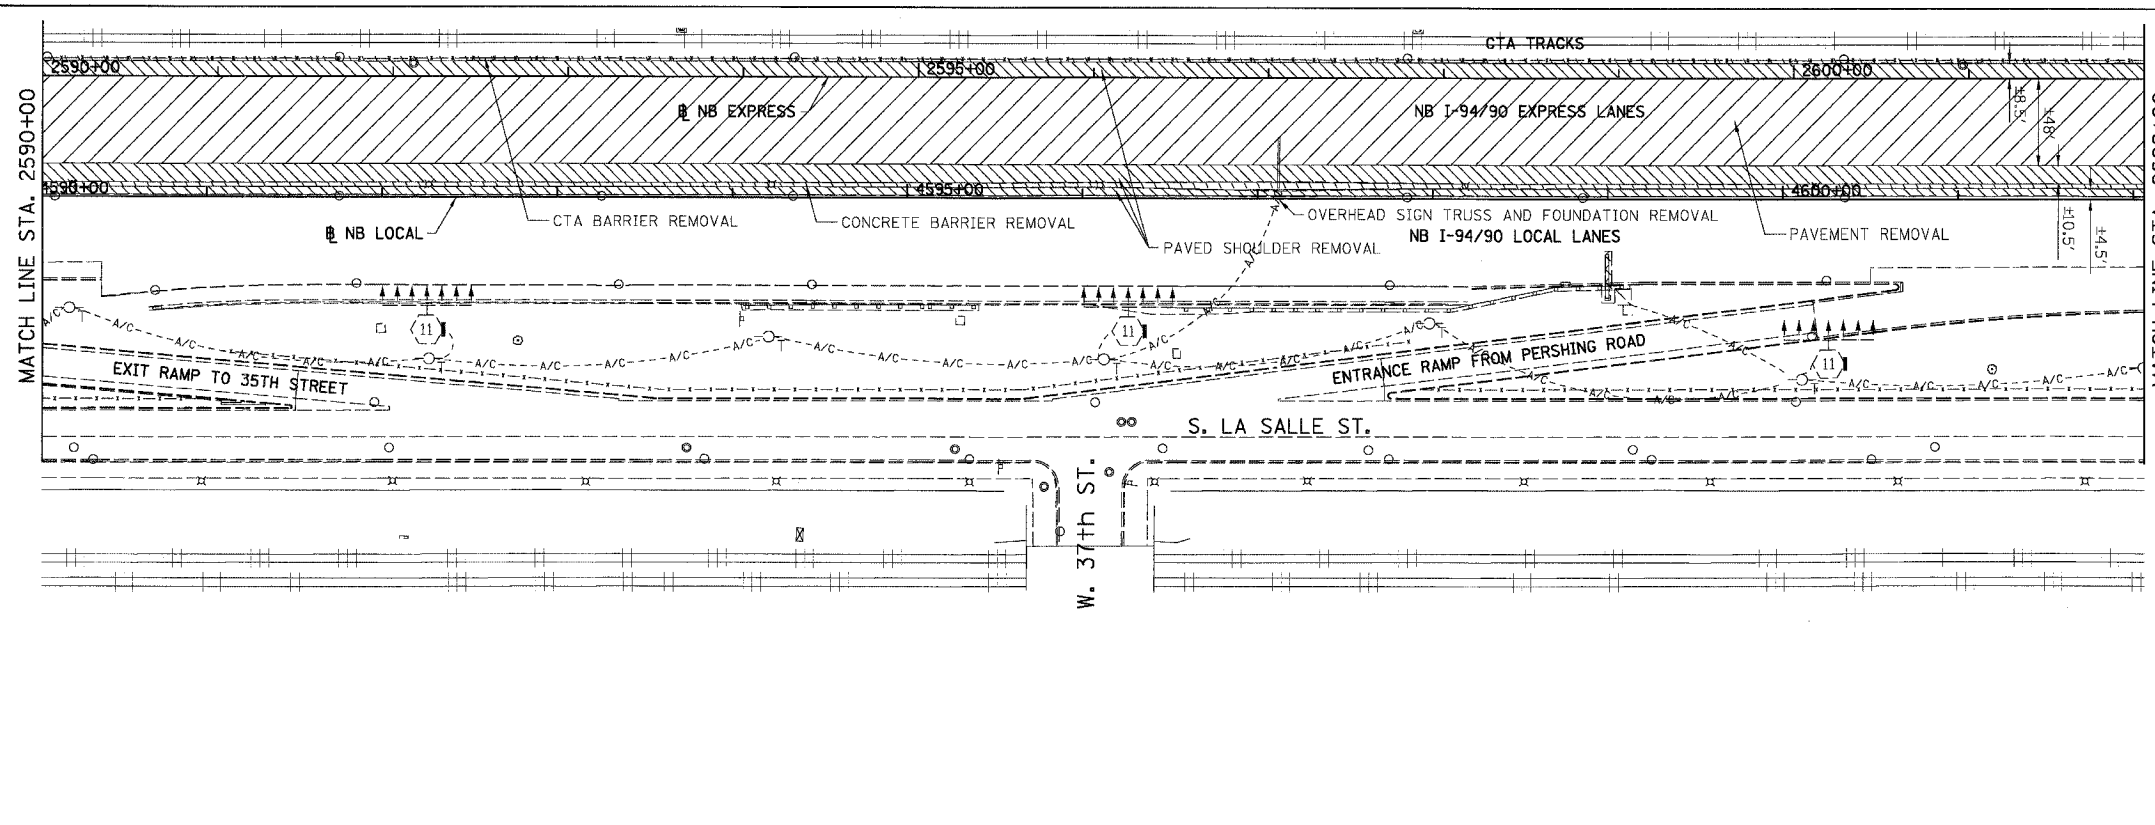




F.A.I.	SECTION	COUNTY	TOTAL SHEETS	SHEET NO.
94/90 *		COOK	556	62
STA. 2590+00		TO STA. 2602+00		
FED. ROAD DIST. NO.	ILLINOIS	FED. AID PROJECT		
62300	*1818, ETC, 2324.6-1PJR-8			

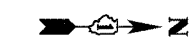

NOTE: CTA COMBINATION CURB AND GUTTER REMOVAL NOT SHOWN FOR CLARITY.

- REMOVAL LEGEND**
- PAVEMENT REMOVAL
  - PAVED SHOULDER REMOVAL
  - COMBINATION CURB AND GUTTER REMOVAL
  - CONCRETE BARRIER OR GUARD RAIL REMOVAL

**EXISTING CONDITIONS AND REMOVALS**

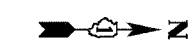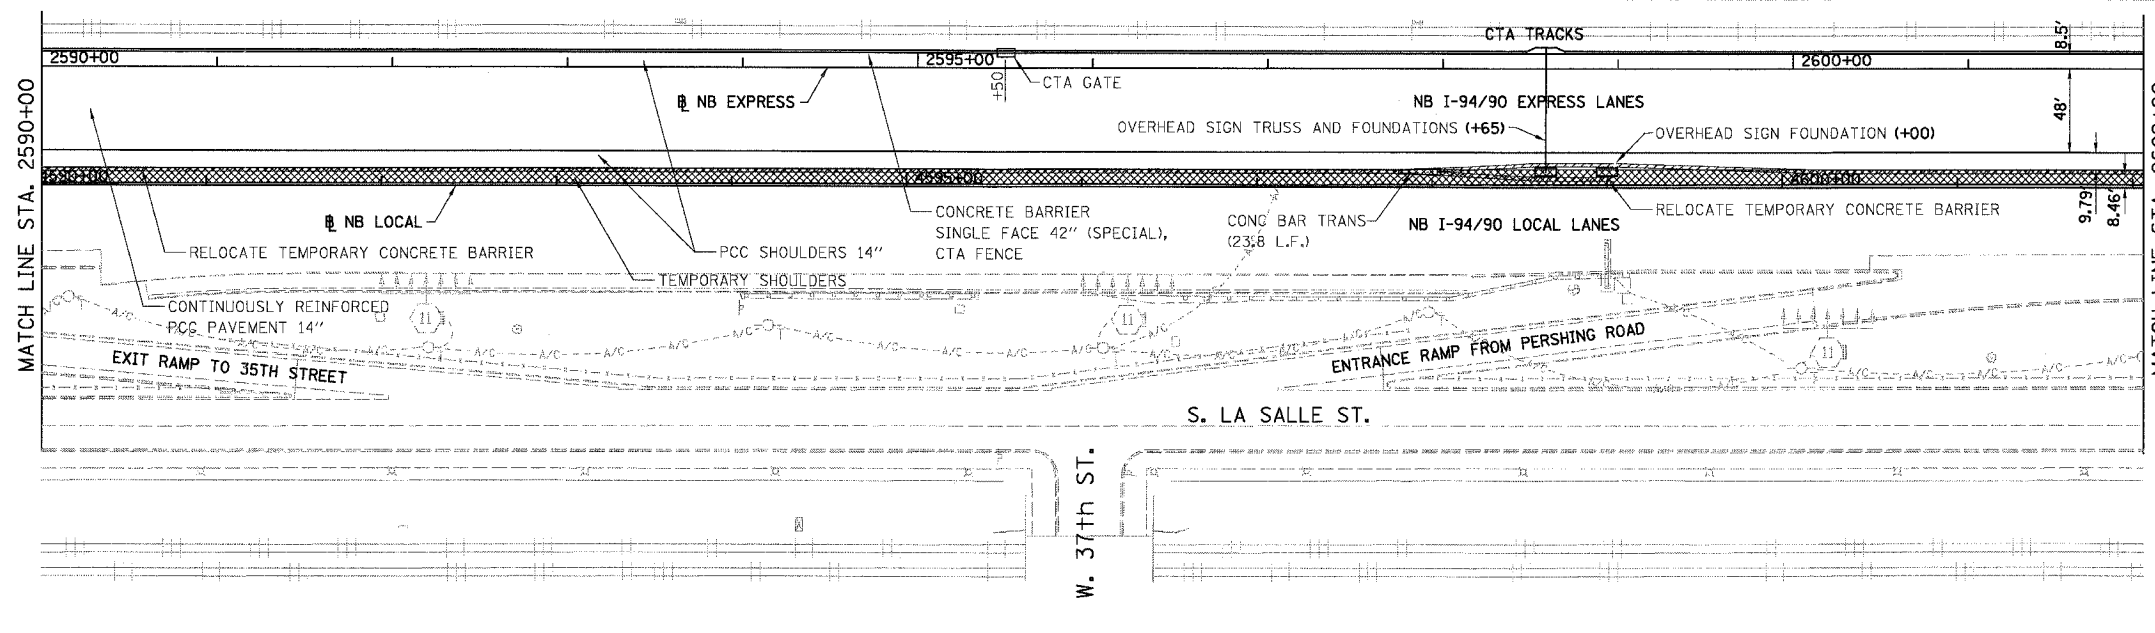


- PROPOSED LEGEND**
- TEMPORARY PAVEMENT (INTERSTATE) / SHOULDERS
  - TEMPORARY CONCRETE BARRIER

**PROPOSED CONDITIONS**

REVISIONS NAME	DATE

RDY-17  
 ILLINOIS DEPARTMENT OF TRANSPORTATION  
 F.A.I. 94/90 (DAN RYAN EXPRESSWAY)  
 31ST STREET TO 71ST STREET  
 NB EXPRESS LANE RECONSTRUCTION  
 EXISTING AND PROPOSED PLAN  
 NORTHBOUND STA. 2590+00 TO STA. 2602+00  
 SCALE: 1"=50'  
 DATE: 07/07/05  
 DRAWN BY: TER  
 CHECKED BY: JDC

**STATIONING**  
 +##.## STATION PROVIDED FROM THE NB I-94/90 EXPRESS LANES  
 (+##.##) STATION PROVIDED FROM THE NB I-94/90 LOCAL LANES  
 [+##.##] STATION PROVIDED FROM THE SLIP RAMP

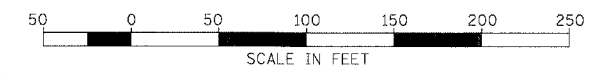

BOWMAN, BARRETT & ASSOCIATES INC.  
 CONSULTING ENGINEERS  
 Chicago, Illinois  
 312.228.0100  
 www.bbairc.com