
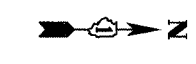




F.A.I.	SECTION	COUNTY	TOTAL SHEETS	SHEET NO.
94/90	*	COOK	556	63
STA. 2602+00		TO STA. 2614+00		
FED. ROAD DIST. NO.		ILLINOIS	FED. AID PROJECT	
62300		*(1818, ETC, 2324.6-1P)R-8		

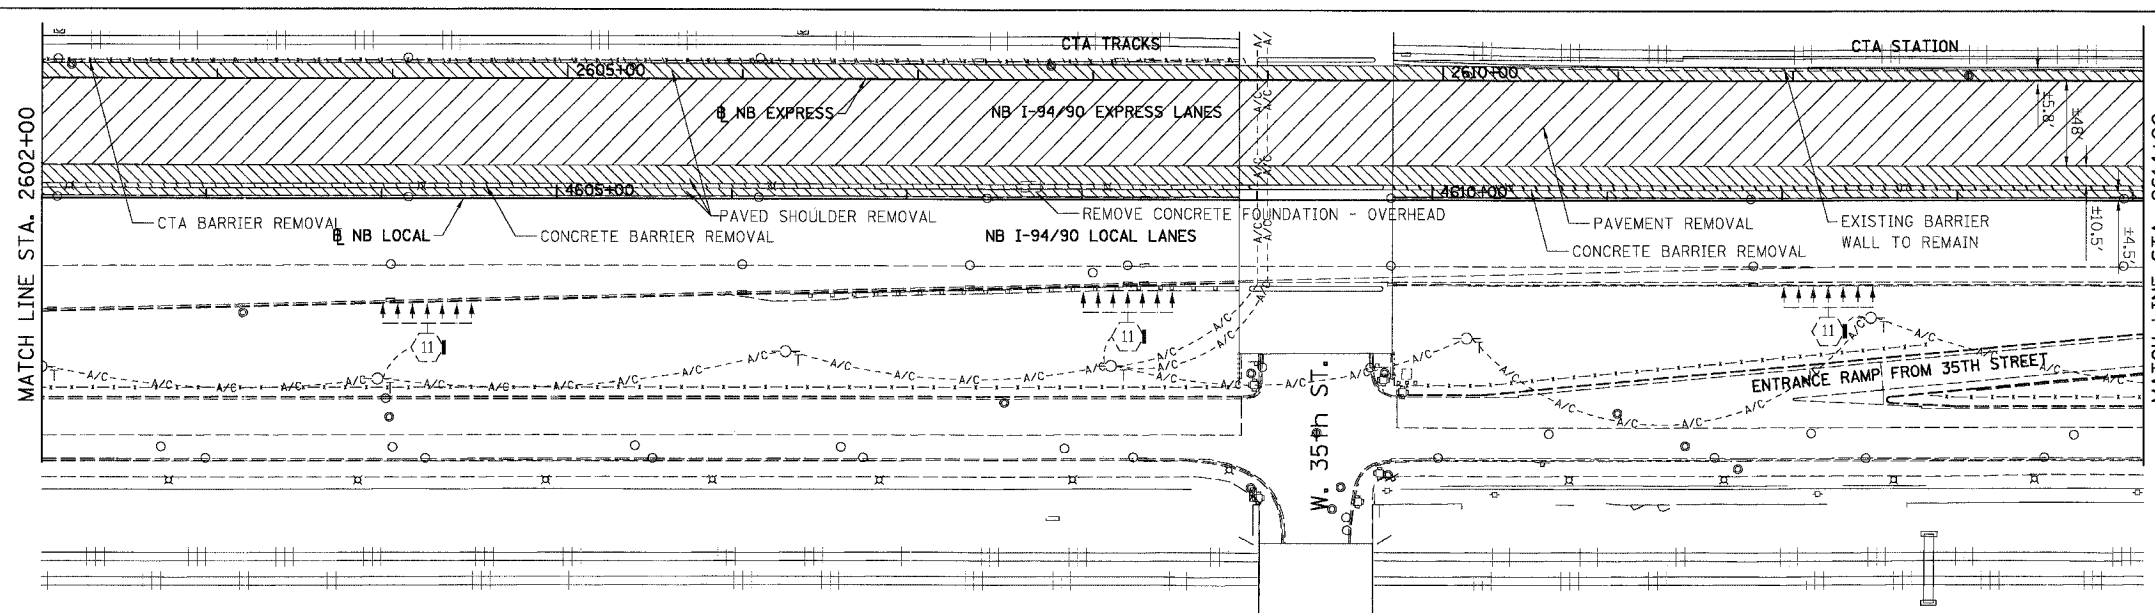

- REMOVAL LEGEND**
- PAVEMENT REMOVAL
 - PAVED SHOULDER REMOVAL
 - COMBINATION CURB AND GUTTER REMOVAL
 - CONCRETE BARRIER OR GUARD RAIL REMOVAL

NOTE: CTA COMBINATION CURB AND GUTTER REMOVAL NOT SHOWN FOR CLARITY.

EXISTING CONDITIONS AND REMOVALS

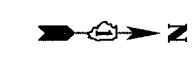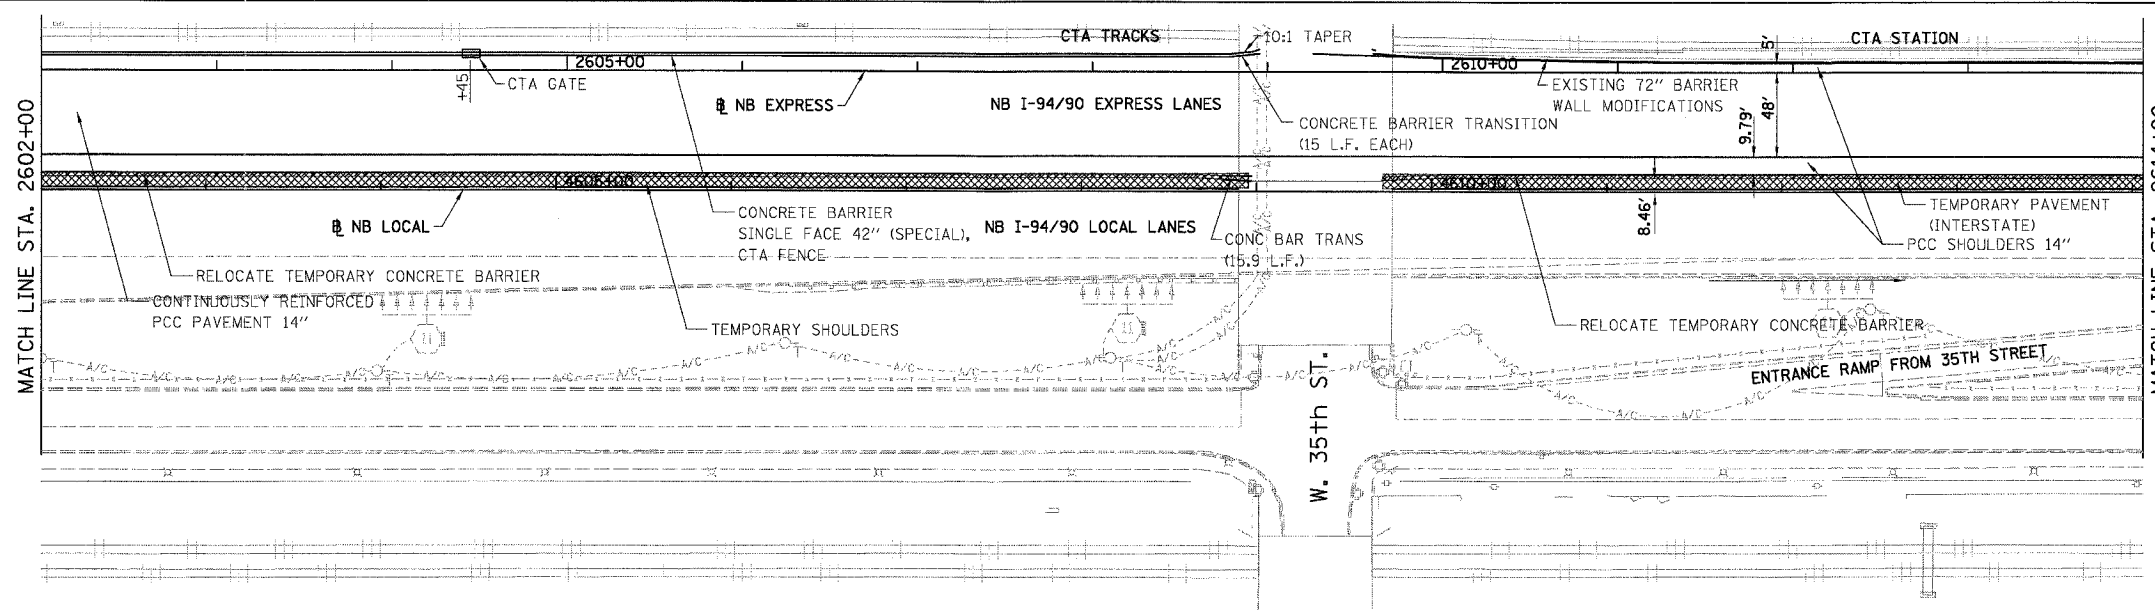

- PROPOSED LEGEND**
- TEMPORARY PAVEMENT (INTERSTATE) / SHOULDERS
 - TEMPORARY CONCRETE BARRIER


PROPOSED CONDITIONS

RDY-18

REVISIONS	
NAME	DATE

ILLINOIS DEPARTMENT OF TRANSPORTATION
F.A.I. 94/90 (DAN RYAN EXPRESSWAY)
 31ST STREET TO 71ST STREET
 NB EXPRESS LANE RECONSTRUCTION
 EXISTING AND PROPOSED PLAN
 NORTHBOUND STA. 2602+00 TO STA. 2614+00
 SCALE: 1"=50'
 DATE: 07/07/05
 DRAWN BY: TER
 CHECKED BY: JDC

STATIONING
 +**.** STATION PROVIDED FROM THE NB I-94/90 EXPRESS LANES
 (+**.***) STATION PROVIDED FROM THE NB I-94/90 LOCAL LANES
 [+**.**] STATION PROVIDED FROM THE SLIP RAMP

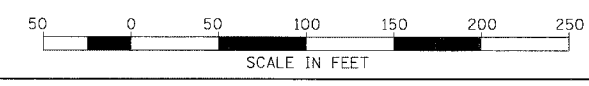

BOWMAN, BARRETT & ASSOCIATES INC.
 CONSULTING ENGINEERS
 Chicago, Illinois
 312.228.0100
 www.bbainc.com

12/20/05 7:28 PM