



F.A.I.	SECTION	COUNTY	TOTAL SHEETS	SHEET NO.
94/90		COOK	556	65
STA. 2626+00		TO STA. 2637+99		
FED. ROAD DIST. NO.		ILLINOIS FED. AID PROJECT		
62300		*01818, ETC, 2324.6-1PR-8		

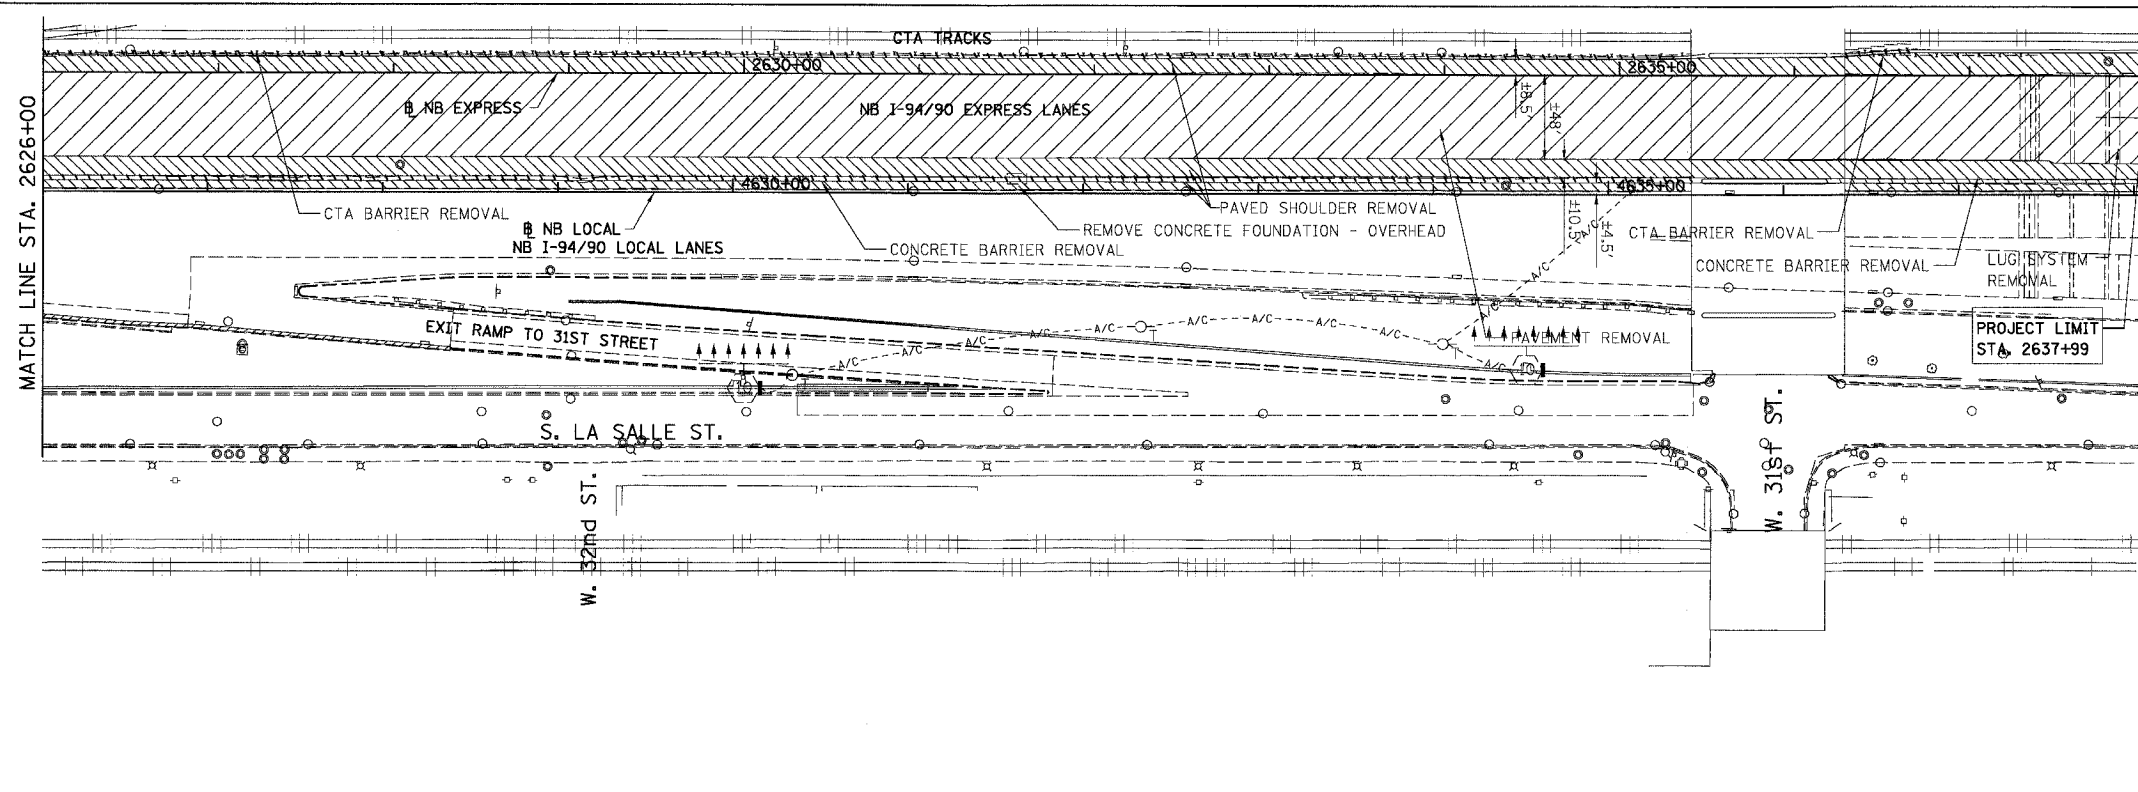

- REMOVAL LEGEND**
- PAVEMENT REMOVAL
 - PAVED SHOULDER REMOVAL
 - COMBINATION CURB AND GUTTER REMOVAL
 - CONCRETE BARRIER OR GUARD RAIL REMOVAL

NOTE: CTA COMBINATION CURB AND GUTTER REMOVAL NOT SHOWN FOR CLARITY.

EXISTING CONDITIONS AND REMOVALS

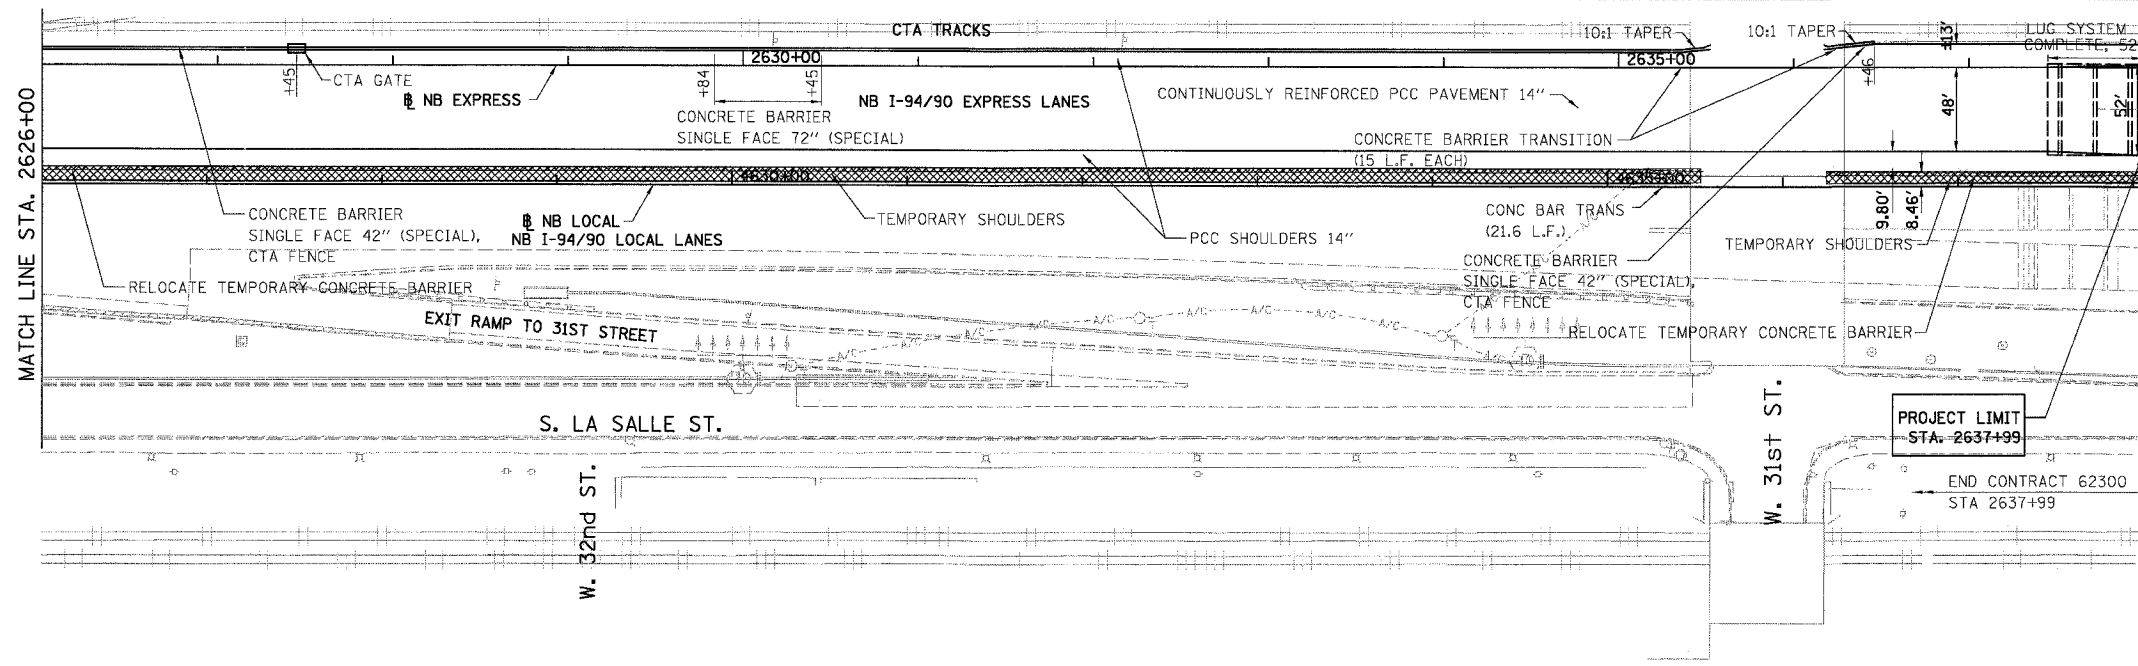

- PROPOSED LEGEND**
- TEMPORARY PAVEMENT (INTERSTATE) / SHOULDERS
 - TEMPORARY CONCRETE BARRIER

END CONTRACT 62300 STA 2637+99
 BEGIN CONTRACT 62580 WORK TO BE COORDINATED


PROPOSED CONDITIONS

RDY-20

REVISIONS	
NAME	DATE

ILLINOIS DEPARTMENT OF TRANSPORTATION
 F.A.I. 94/90 (DAN RYAN EXPRESSWAY)
 31ST STREET TO 71ST STREET
 NB EXPRESS LANE RECONSTRUCTION
 EXISTING AND PROPOSED PLAN
 NORTHBOUND STA. 2626+00 TO STA. 2637+99
 SCALE: 1"=50'
 DATE: 07/07/05
 DRAWN BY: TER
 CHECKED BY: JDC

STATIONING
 +##.## STATION PROVIDED FROM THE I-94/90 EXPRESS LANES
 (##.##) STATION PROVIDED FROM THE I-94/90 LOCAL LANES
 [+##.##] STATION PROVIDED FROM THE SLIP RAMP @

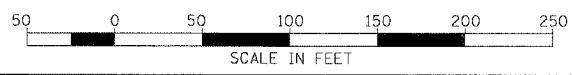

BOWMAN, BARRETT & ASSOCIATES INC
 CONSULTING ENGINEERS
 Chicago, Illinois
 312.228.0100
 www.bbandainc.com

6/24/2005 1:57:42 PM