



F.A.I.	SECTION	COUNTY	TOTAL SHEETS	SHEET NO.
94/90	*	COOK	556	202
STA.	TO STA.			
FED. ROAD DIST. NO.	ILLINOIS	FED. AID PROJECT		
CONTRACT	1818, ETC, 2324.6-1PIR-B			

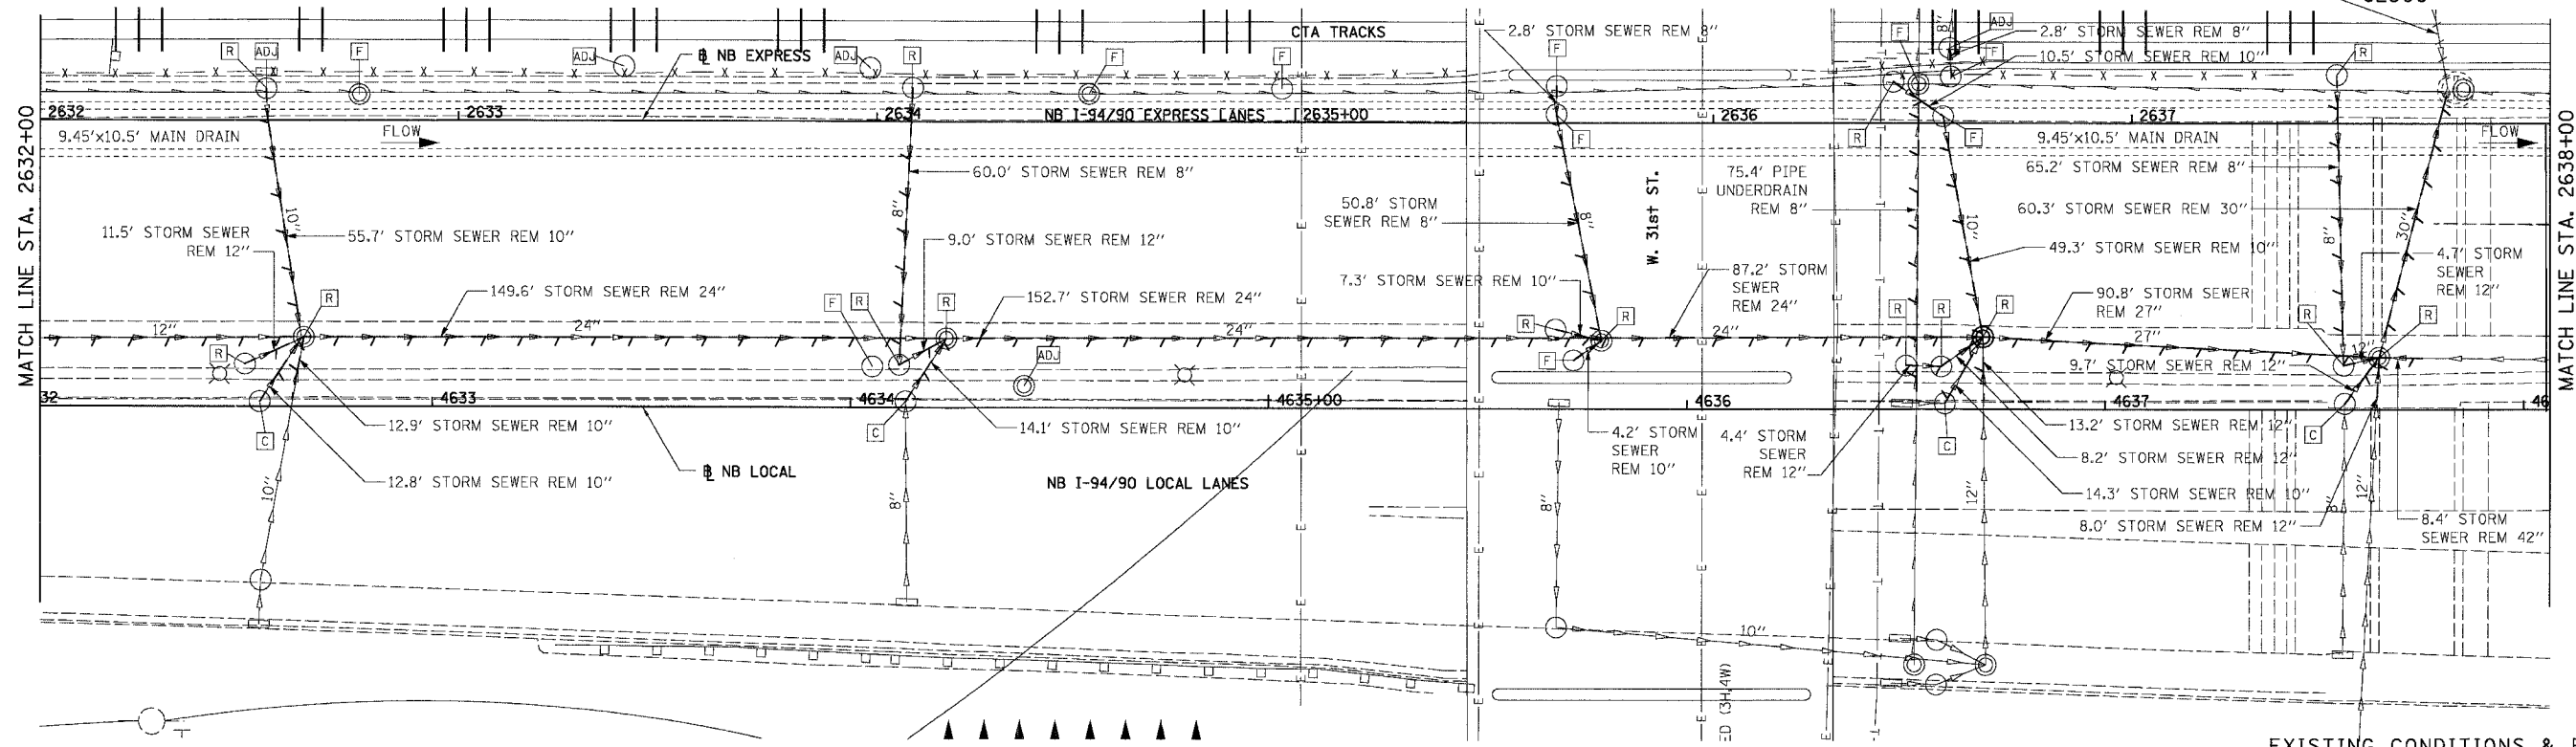


EXISTING CONDITIONS & REMOVALS

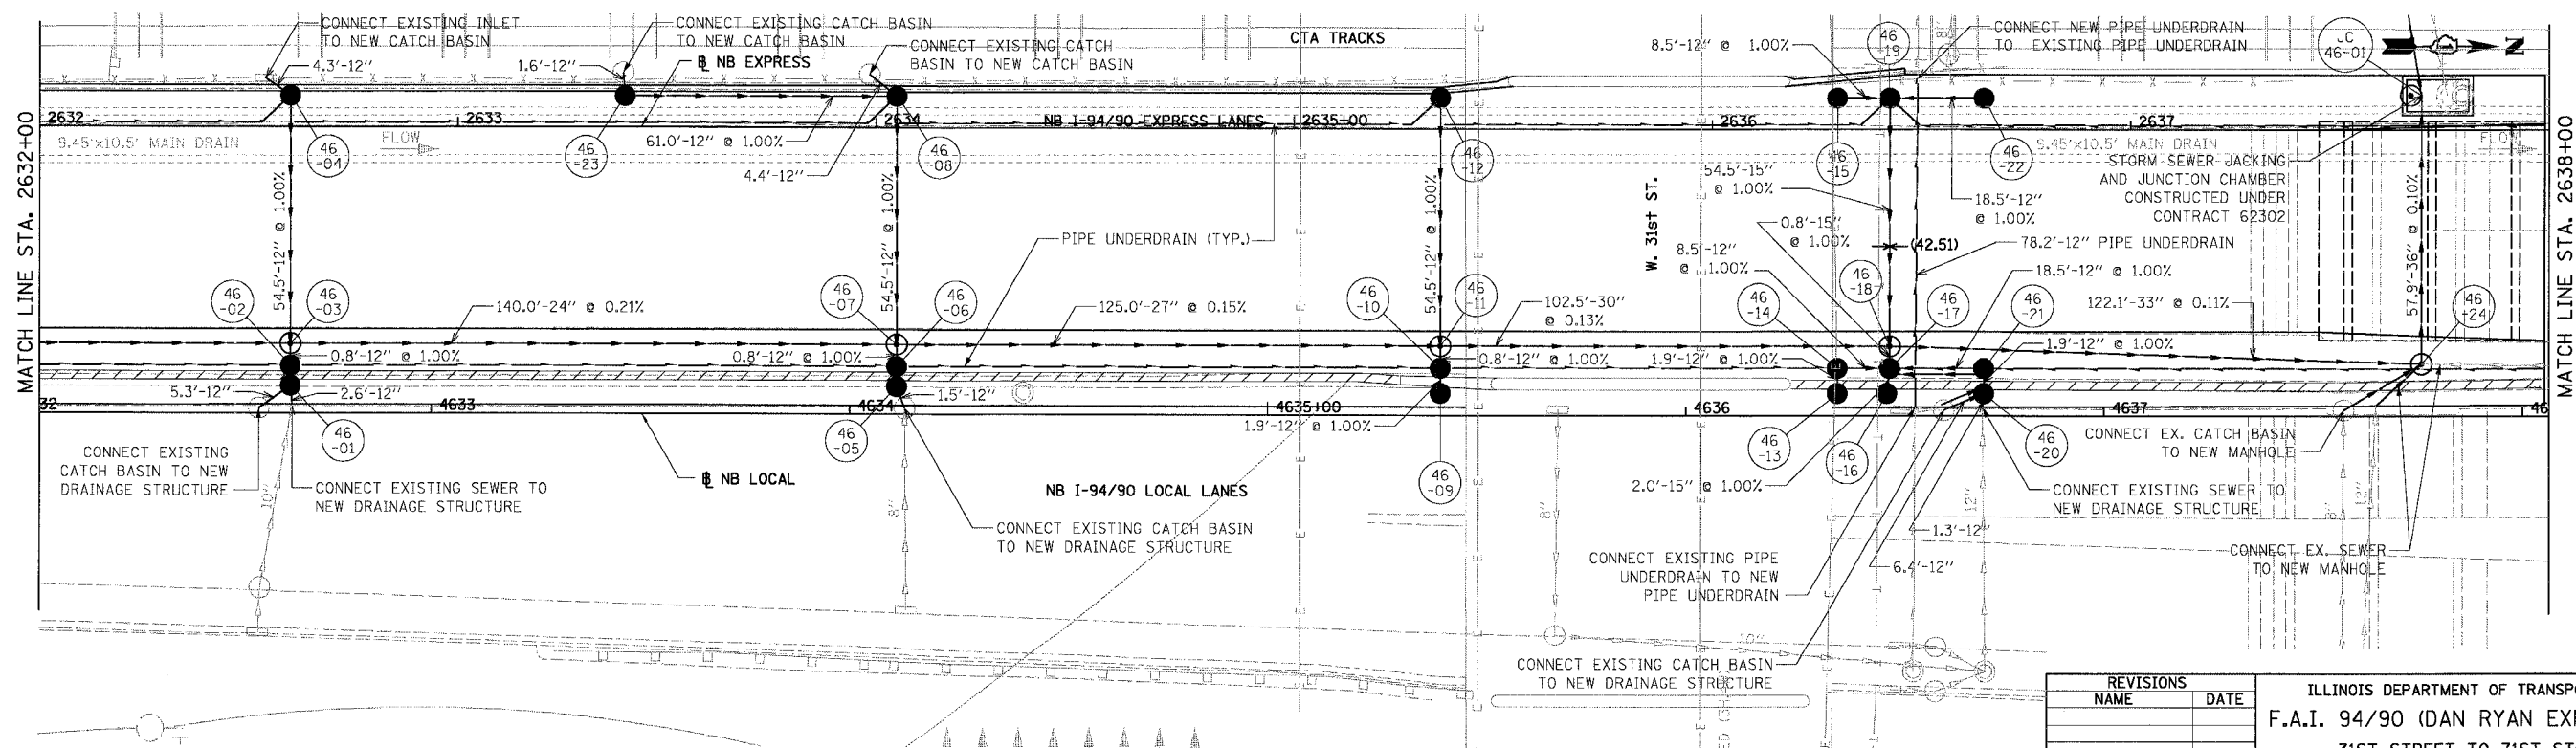

DU-46

REVISIONS	
NAME	DATE

ILLINOIS DEPARTMENT OF TRANSPORTATION
 F.A.I. 94/90 (DAN RYAN EXPRESSWAY)
 31ST STREET TO 71ST STREET
 NB EXPRESS LANE RECONSTRUCTION
 DRAINAGE AND UTILITIES PLAN
 NORTHBOUND STA. 2632+00 TO STA. 2638+00
 SCALE: 1"=20'
 DATE: 07/07/05
 DRAWN BY: JAM
 CHECKED BY: DDM

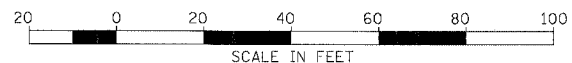

PROPOSED CONDITIONS

BOWMAN, BARRETT & ASSOCIATES INC
 CONSULTING ENGINEERS
 Chicago, Illinois
 312.228.0100
 www.bbandainc.com

12/26/02 PM 06/28/2005