


STATE OF ILLINOIS  
DEPARTMENT OF TRANSPORTATION

F.A.I. SECTION	COUNTY	TOTAL SHEETS	SHEET NO.
90/94	COOK	556	307
STA. TO STA.		FED. ROAD DIST. NO. 1 ILLINOIS FED. AID PROJECT	
		• (1818, ETC, 2324.6-1)R-8	

62300

NOTES:

1. DYNAMIC MESSAGE SIGN WILL BE INSTALLED IN ANOTHER CONTRACT. COORDINATE WITH CONTRACT 62583 FOR LOCATION, TYPE, AND ORIENTATION OF HARDWARE AND CONDUIT.
2. THE FABRICATOR SHALL COORDINATE WITH THE MANUFACTURER OF THE DYNAMIC MESSAGE SIGN (DMS) TO DETERMINE THE ACTUAL SIZE, WEIGHT AND MOUNTING DETAILS OF THE DMS BEFORE ORDERING OR FABRICATING ANY MATERIALS FOR THE TRUSS OR WALKWAY/SIGN SUPPORTS.

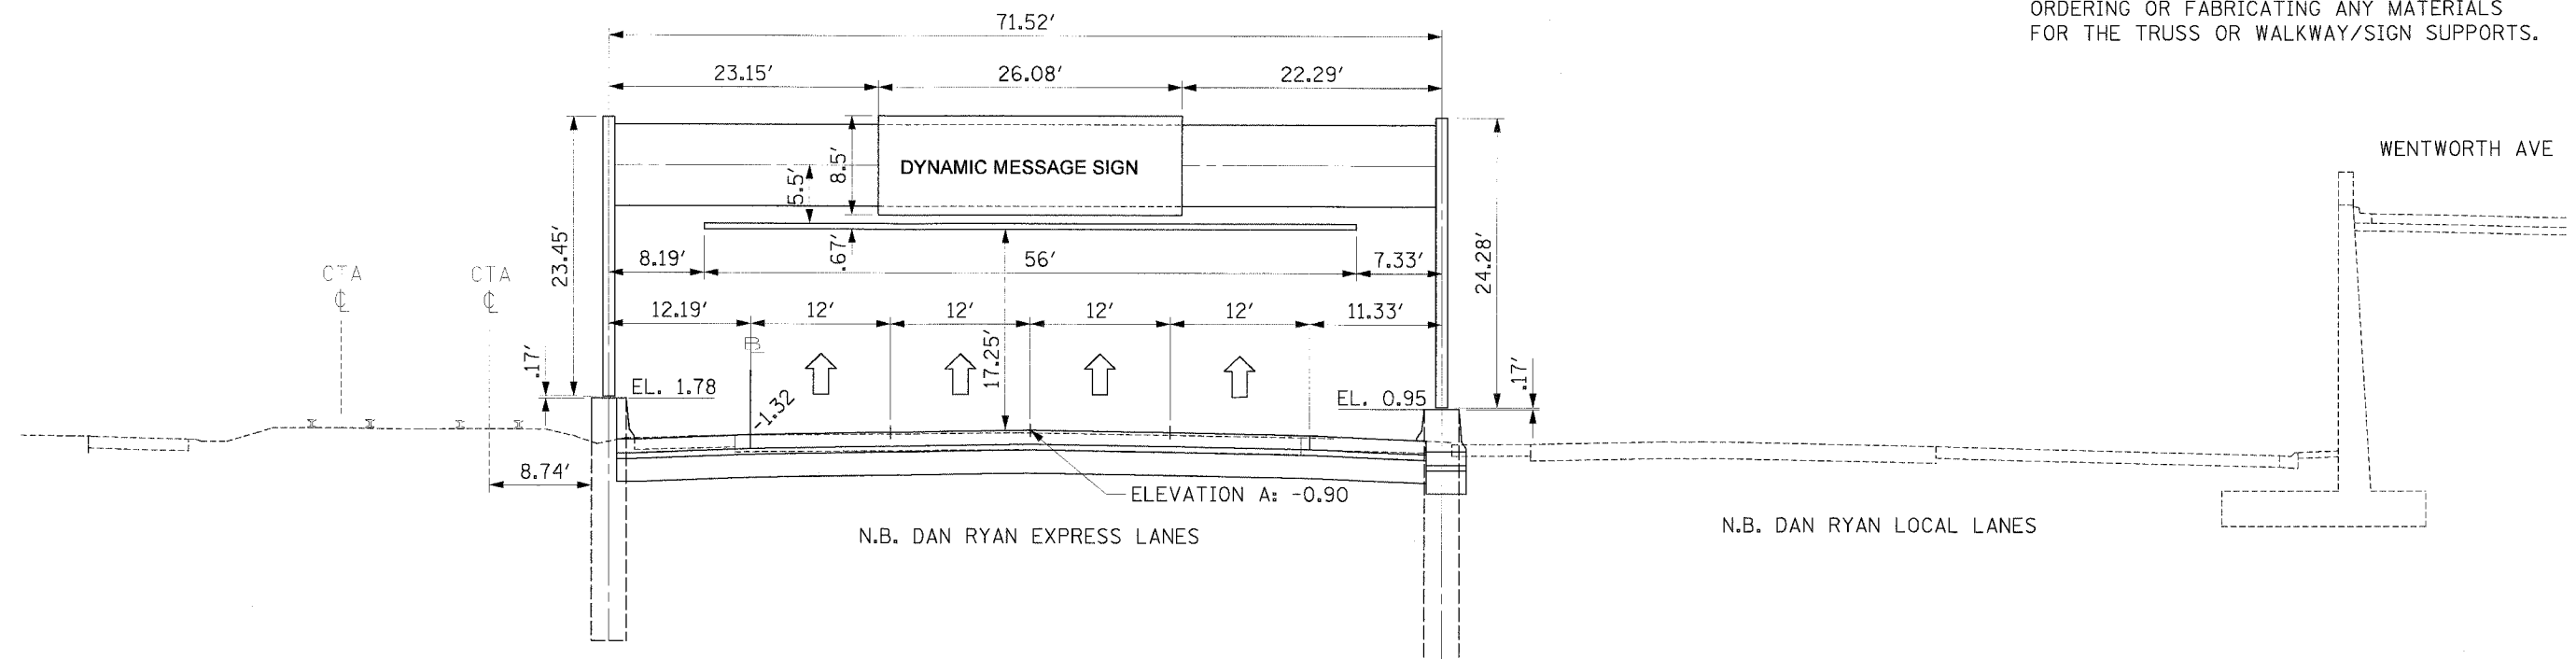

1S016I094L058.0  
MOUNTING DETAIL  
PROPOSED OVERHEAD SIGN STRUCTURE  
FOR DYNAMIC MESSAGE SIGN  
STA. 2461+51.44/4461+50 N.B. I-90/94  
LOOKING NORTH

REVISIONS		ILLINOIS DEPARTMENT OF TRANSPORTATION F.A.I. 90/94 (DAN RYAN EXPRESSWAY) 31st STREET TO 71st STREET (NB Express Lanes)
NAME	DATE	
		PROPOSED DYNAMIC MESSAGE SIGN INSTALLATION
		SCALE: NONE
		DATE: JULY 7, 2005
		DRAWN BY: SWANG
		CHECKED BY: JAL

CTE | AECOM

CTE  
300 East Wacker Drive, Suite 400, Chicago, Illinois 60601-3175  
312.438.0300 F. 312.438.0305 www.cteaecom.com

6/24/2005 2:20:01 PM